


A PORTION OF THE NW 1/4 OF SEC. 6
T19N - R20E

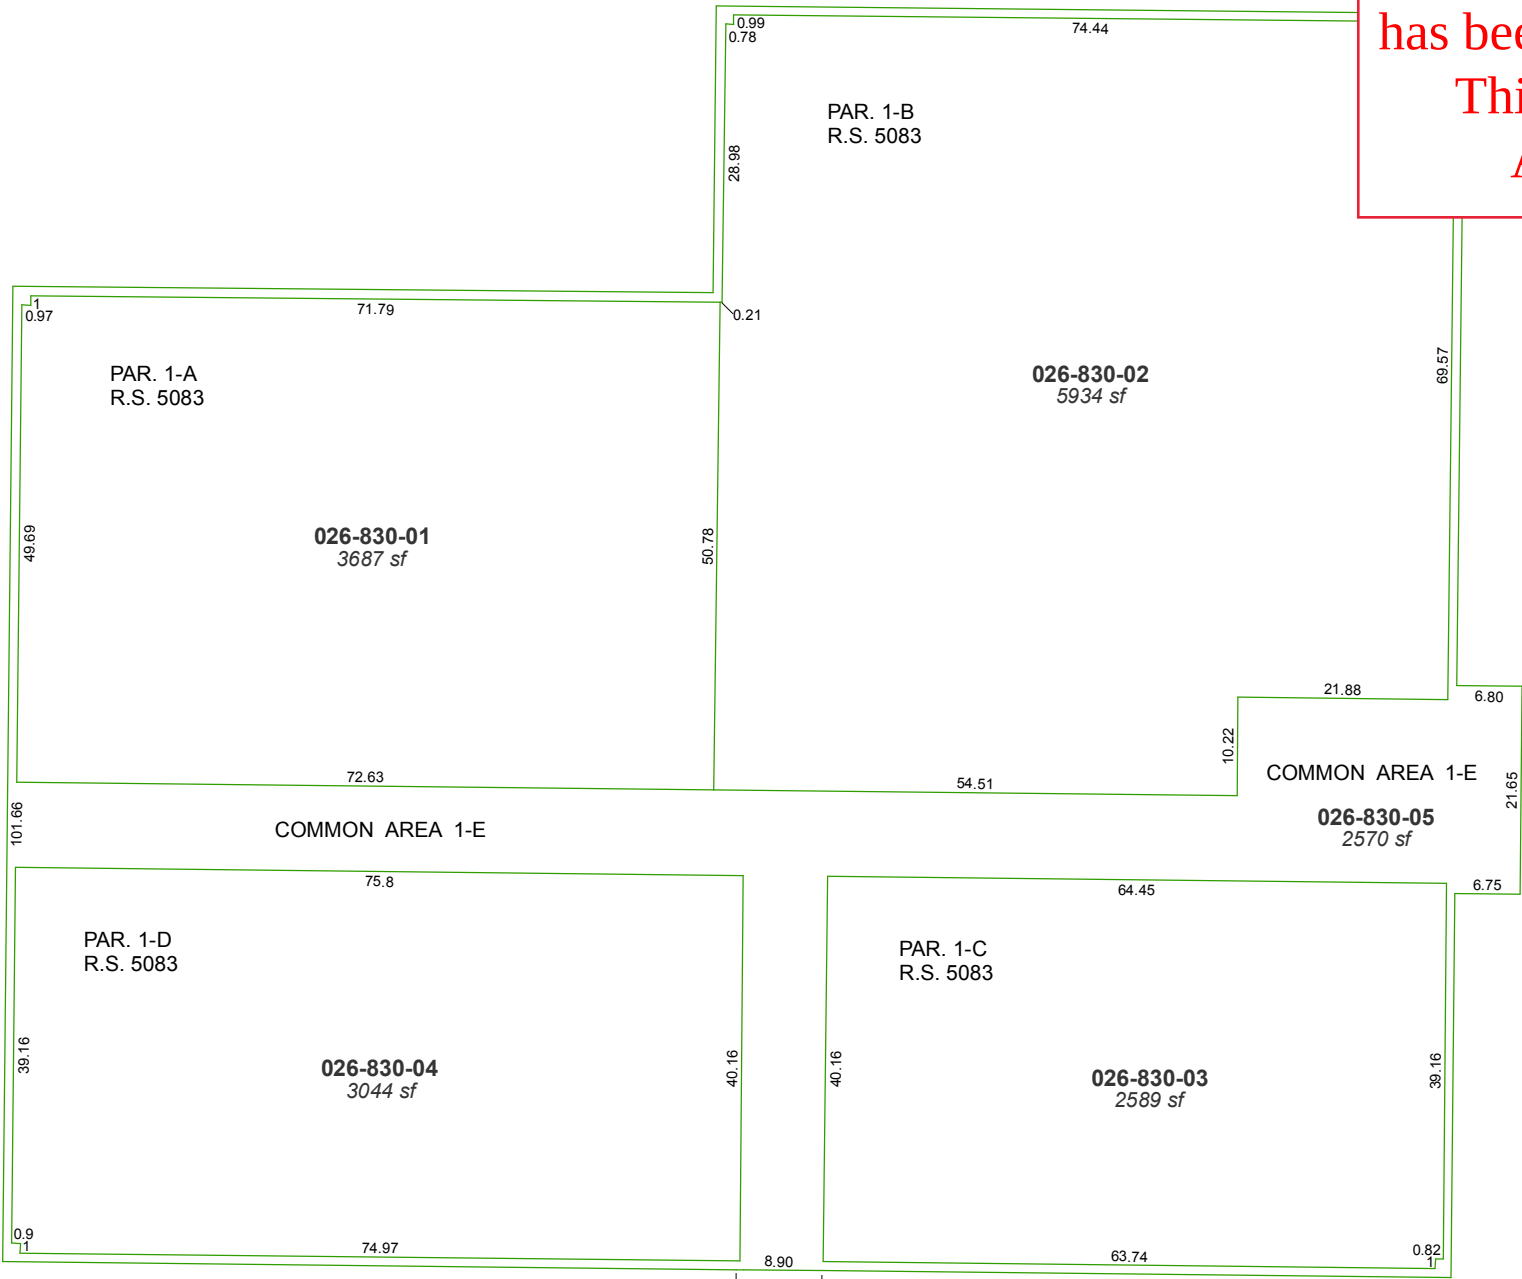


RETIRED
This map has no active parcels and
has been retired as of 09/21/2021.
This area is now shown on
Assessor map 026-80

Assessor's Map Number



026-83

STATE OF NEVADA
WASHOE COUNTY
ASSESSOR'S OFFICE
Joshua G. Wilson, Assessor

1001 East Ninth Street
Building D
Reno, Nevada 89512
(775) 328-2231

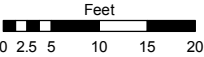

1 inch = 20 feet

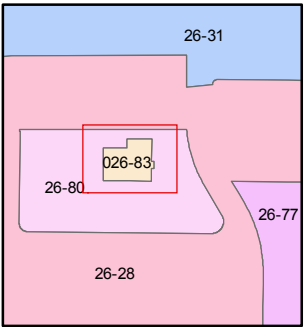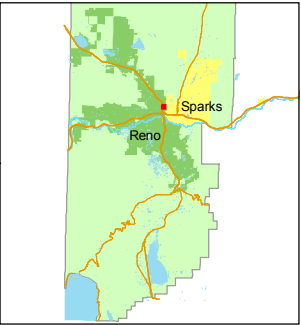

created by: TWT 1/14/2010

last updated: _____

area previously shown on map(s)

026-80

NOTE: This map was prepared for the use of the Washoe County Assessor for assessment and illustrative purposes only. It does not represent a survey of the premises. No liability is assumed as to the sufficiency or accuracy of the data delineated hereon.