


(#1593)  
**SPARKS VILLAGE GREEN  
SUBDIVISION UNIT NO. 1**


POR. NE 1/4 SEC. 32  
T20N - R20E

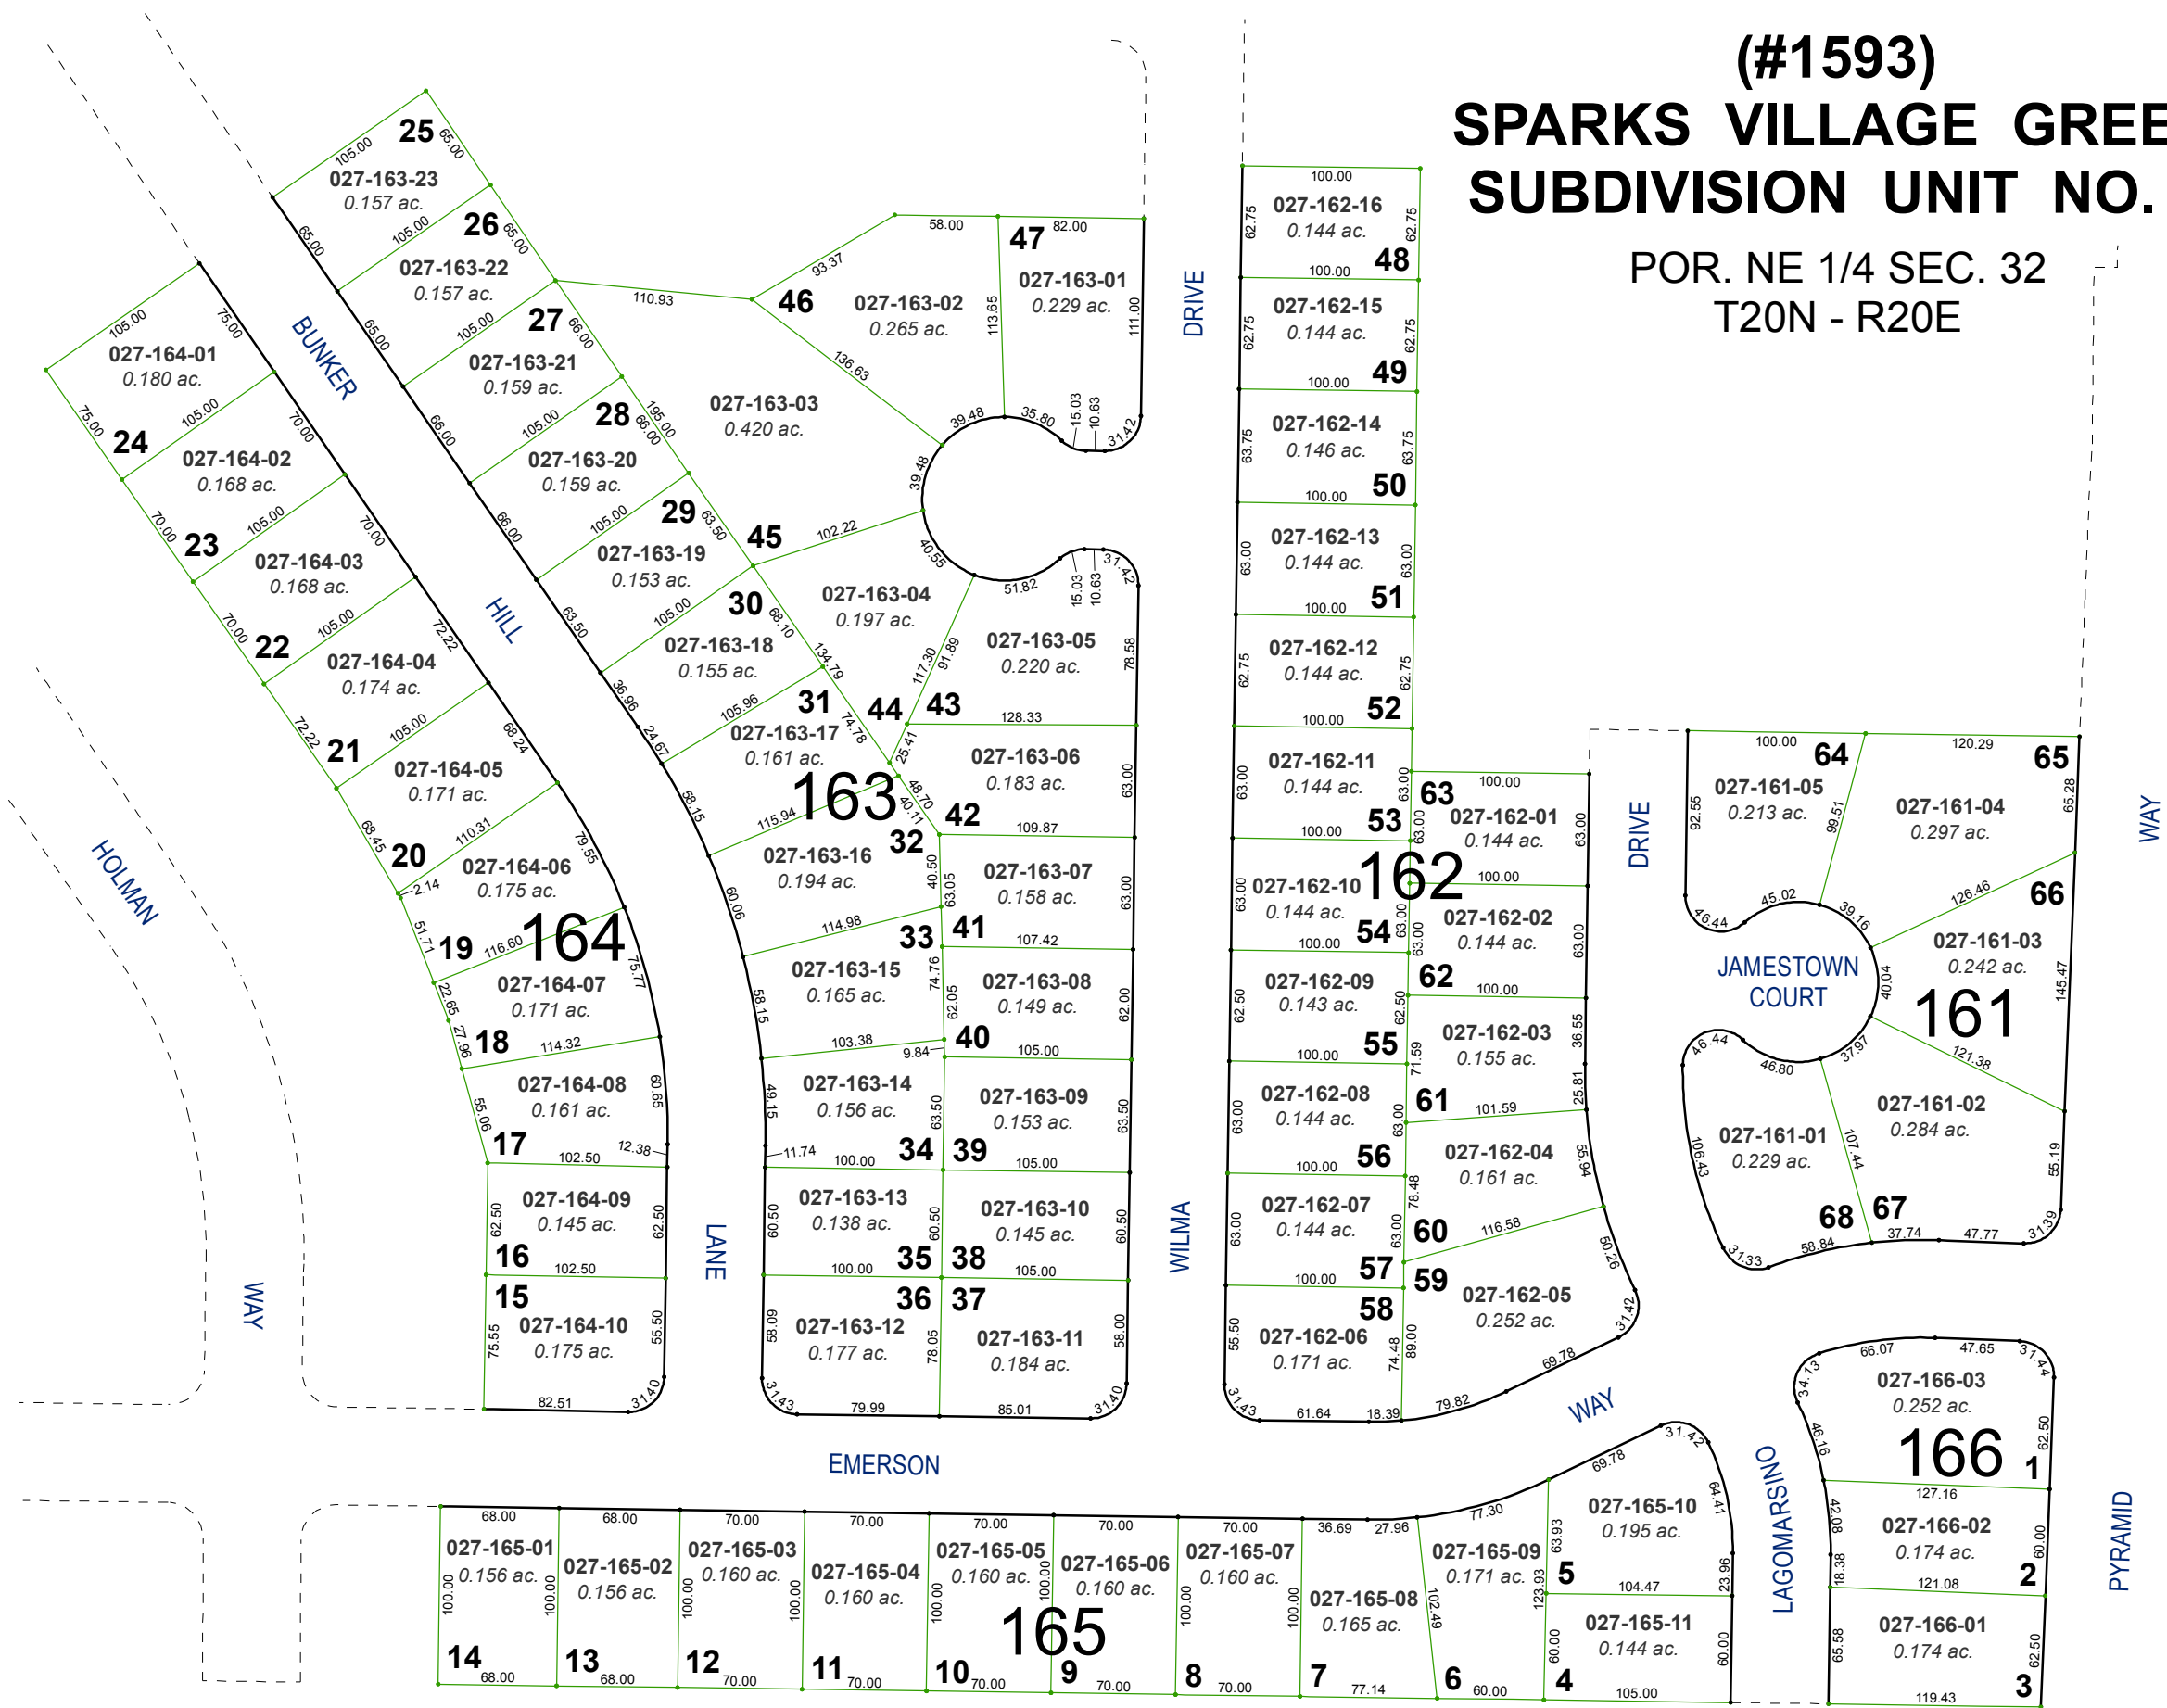



Assessor's Map Number  
**027-16**

STATE OF NEVADA  
**WASHOE COUNTY  
ASSESSOR'S OFFICE**  
Michael E. Clark, Assessor

1001 East Ninth Street  
Building D  
Reno, Nevada 89512  
(775) 328-2231

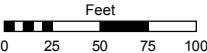

1 inch = 100 feet

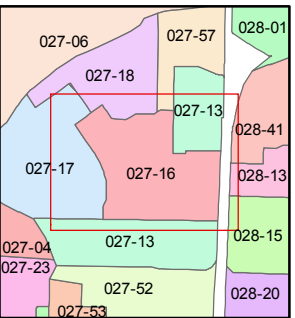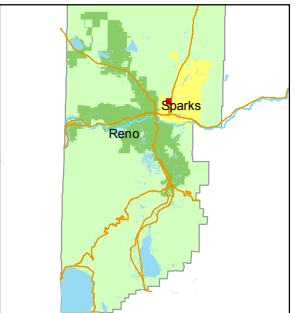

created by: TWT 10/19/2015  
last updated: \_\_\_\_\_  
area previously shown on map(s) \_\_\_\_\_

NOTE: This map was prepared for the use of the Washoe County Assessor for assessment and illustrative purposes only. It does not represent a survey of the premises. No liability is assumed as to the sufficiency or accuracy of the data delineated hereon.