


(#598) WESTERLY ADDITION "G" TO GREEN BRAE TERRACE SUBDIVISON

PORTION OF THE SE 1/4 OF SECTION 32
T20N - R20E



Assessor's Map Number
027-31

STATE OF NEVADA
WASHOE COUNTY
ASSESSOR'S OFFICE
Michael E. Clark, Assessor

1001 East Ninth Street
Building D
Reno, Nevada 89512
(775) 328-2231

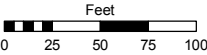


1 inch = 100 feet

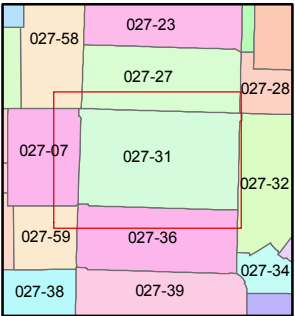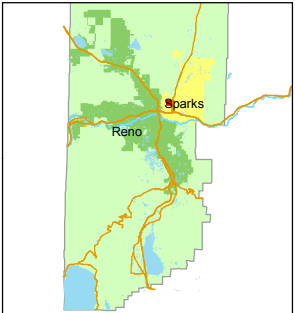

created by: TWT 11/3/2015
last updated: _____
area previously shown on map(s) _____

NOTE: This map was prepared for the use of the Washoe County Assessor for assessment and illustrative purposes only. It does not represent a survey of the premises. No liability is assumed as to the sufficiency or accuracy of the data delineated hereon.

(#594) WESTERLY ADDITION "F" TO GREEN BRAE TERRACE SUBDIVISION

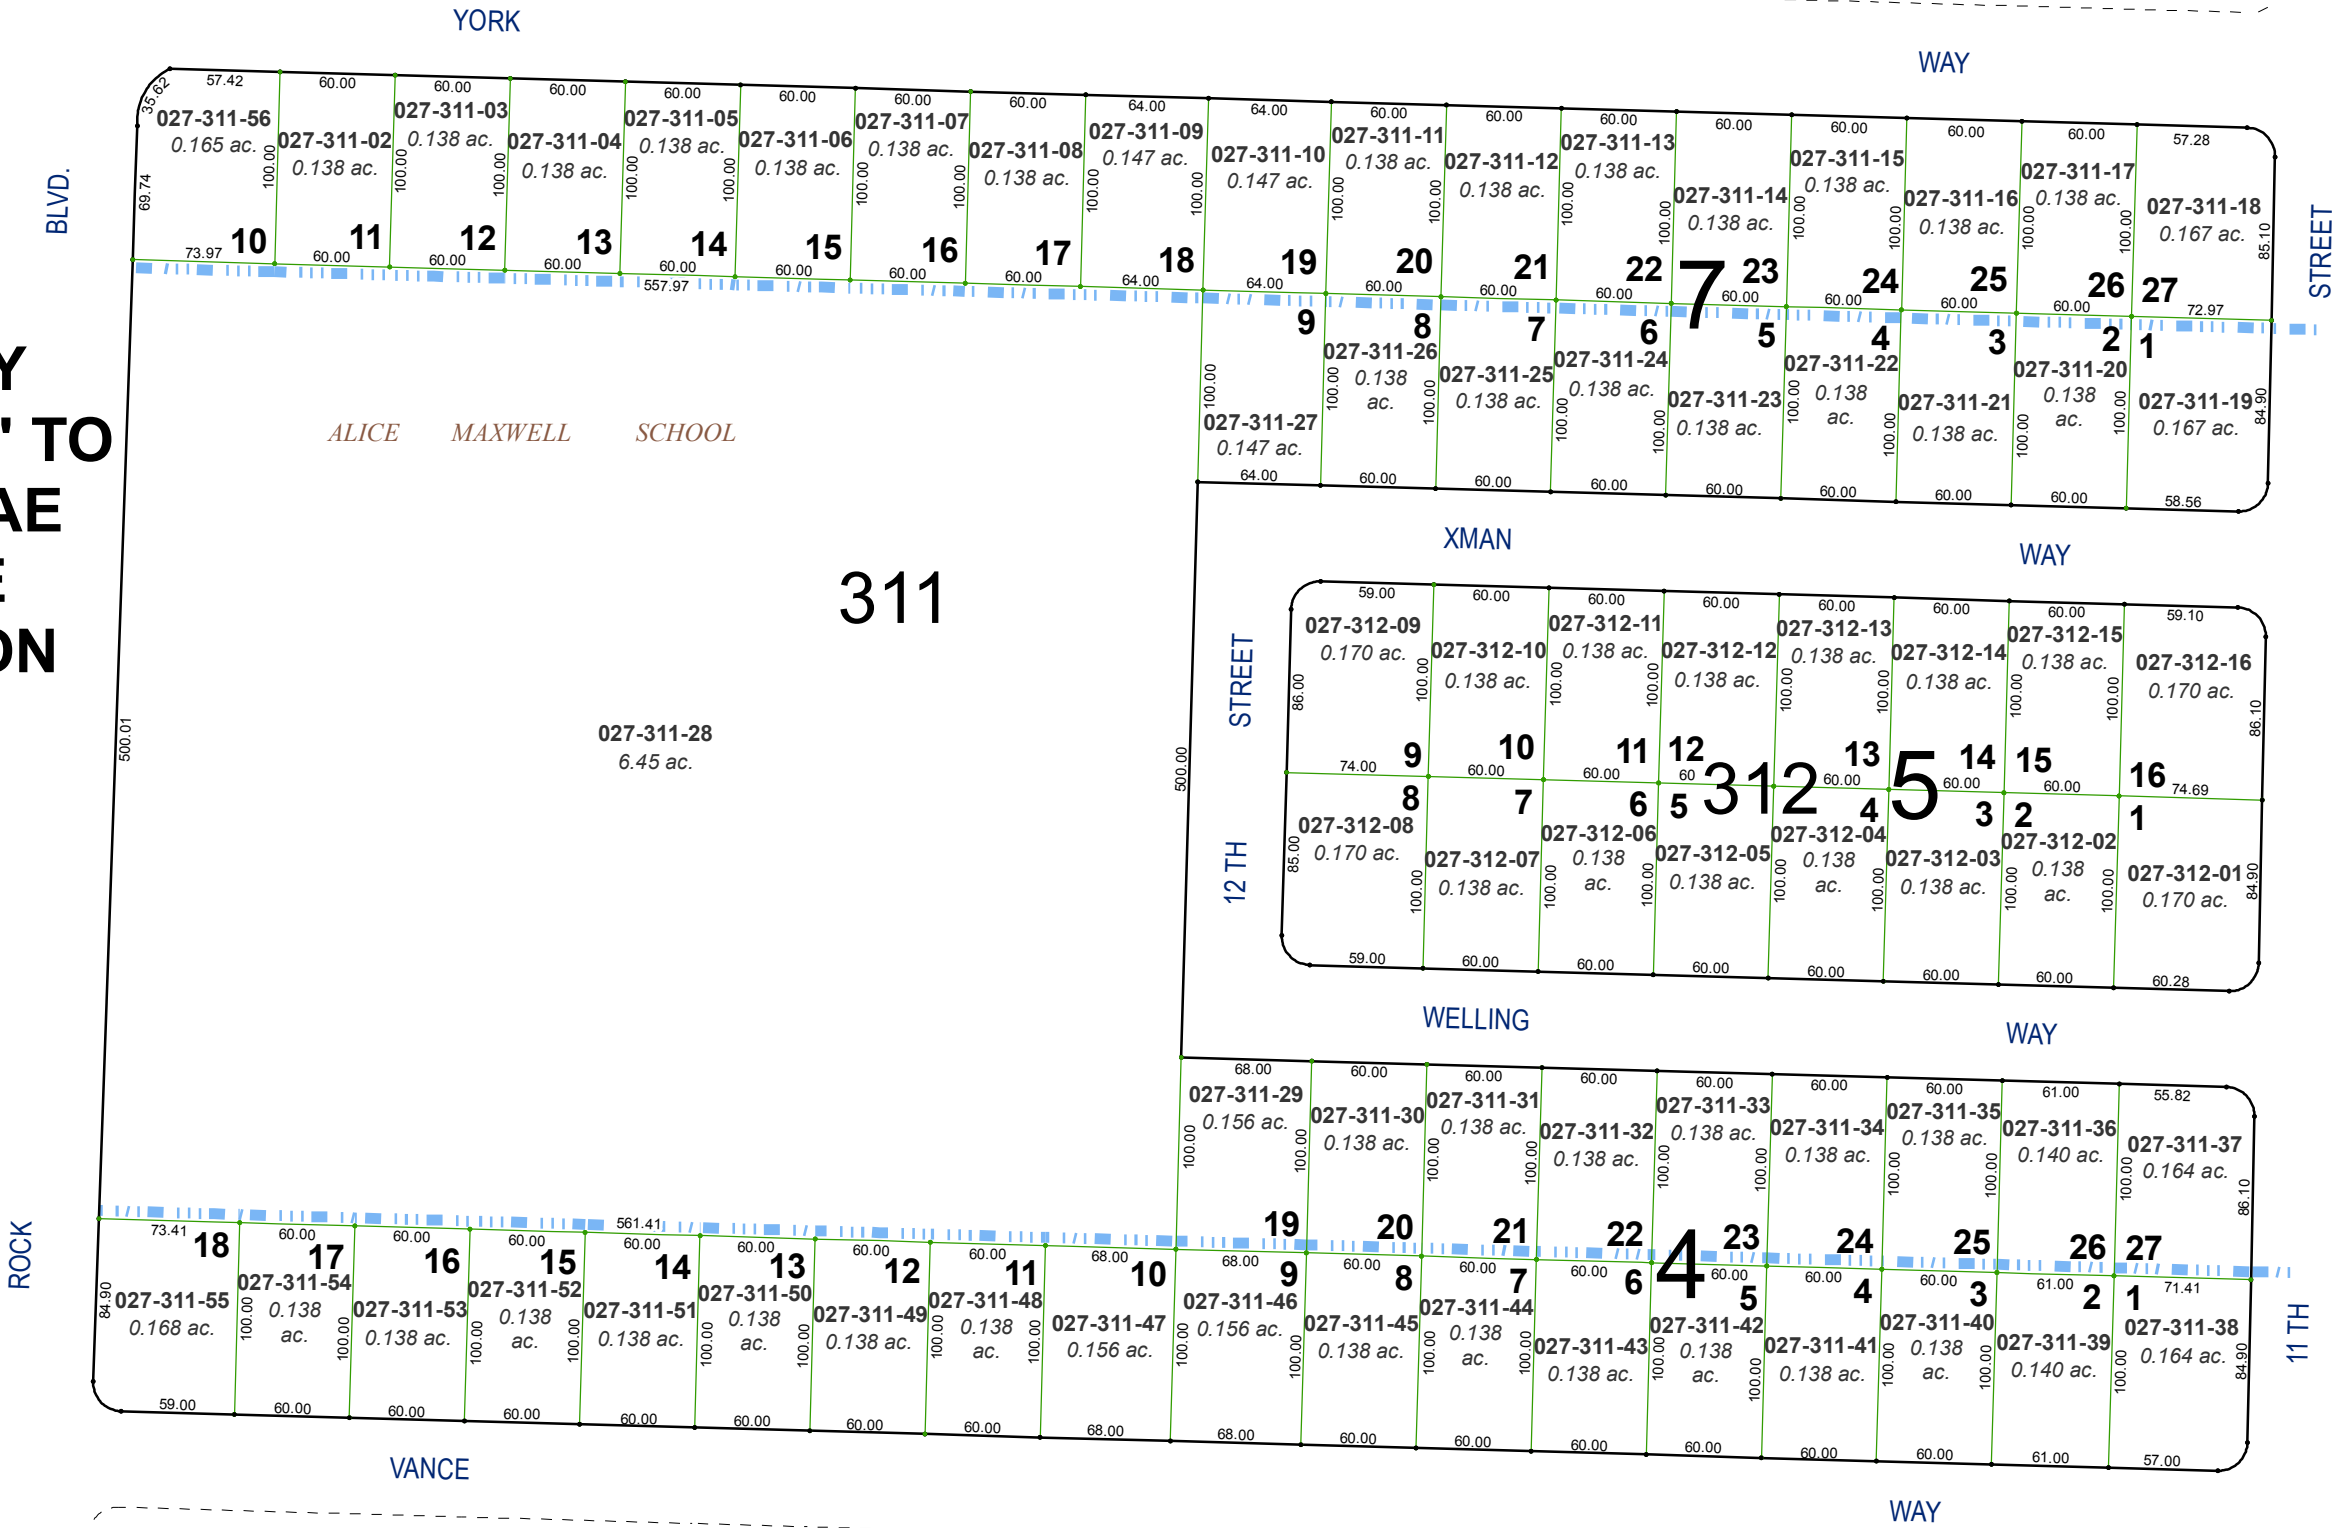

(#577) WESTERLY ADDITION "E" TO GREEN BRAE TERRACE SUBDIVISON