


(#746)
PYRAMID PARK SUBDIVISION NO. 2
PORTION OF THE SE 1/4 OF SECTION 32
T20N - R20E

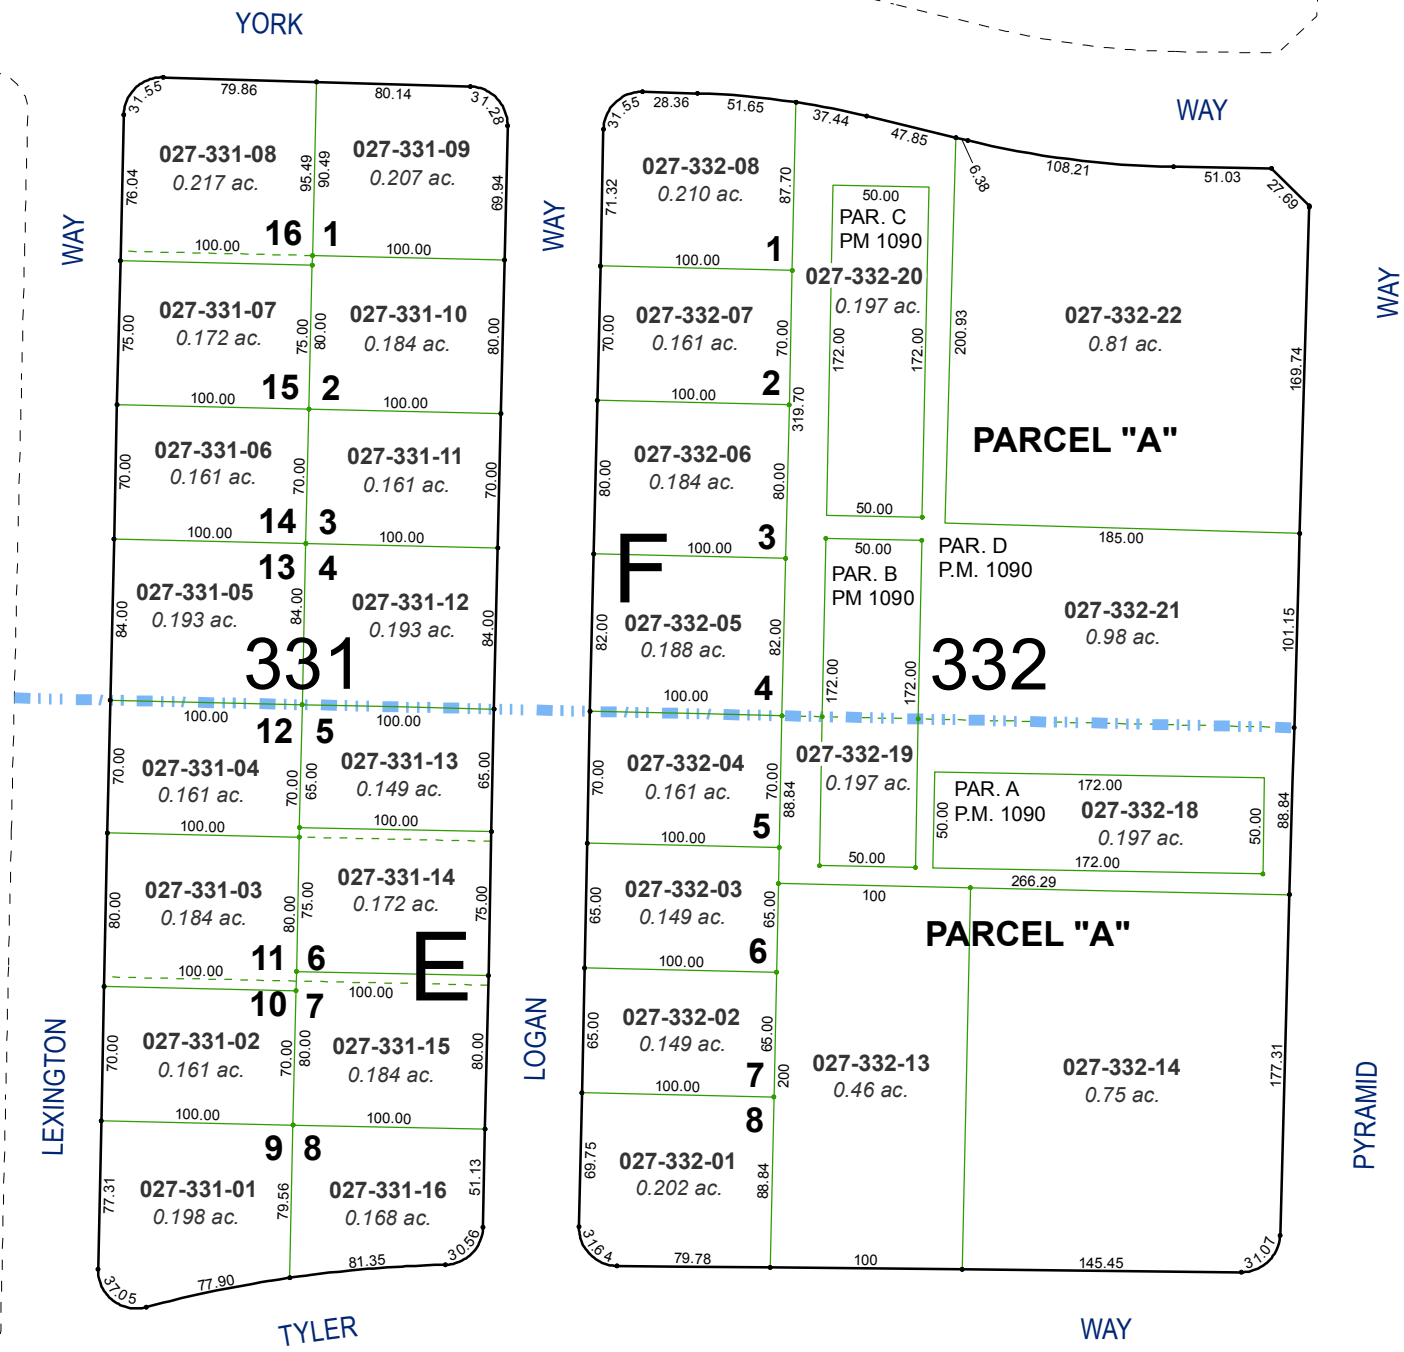


(#694)
PYRAMID PARK SUBDIVISION NO. 1

Assessor's Map Number



027-33

STATE OF NEVADA
WASHOE COUNTY
ASSESSOR'S OFFICE
Michael E. Clark, Assessor

1001 East Ninth Street
Building D
Reno, Nevada 89512
(775) 328-2231

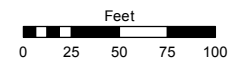

1 inch = 100 feet

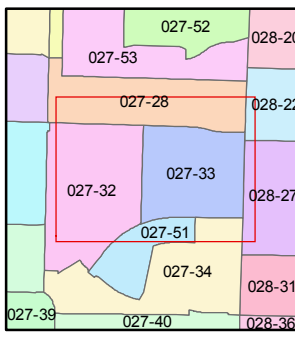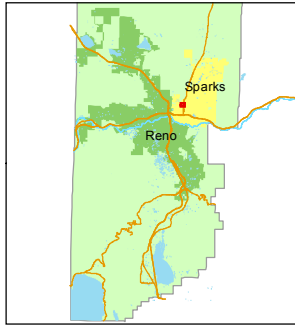

created by: TWT 11/04/2015

last updated: KSB 6/09/16

area previously shown on map(s)

NOTE: This map was prepared for the use of the Washoe County Assessor for assessment and illustrative purposes only. It does not represent a survey of the premises. No liability is assumed as to the sufficiency or accuracy of the data delineated hereon.

RICHARDS
WAY