


(#861)
MEADOWVALE
SUBDIVISION
UNIT NO. 5

(#781)
MEADOWVALE SUBDIVISION
UNIT NO. 3

PORTION OF THE SW 1/4 OF SECTION 32
T20N - R20E

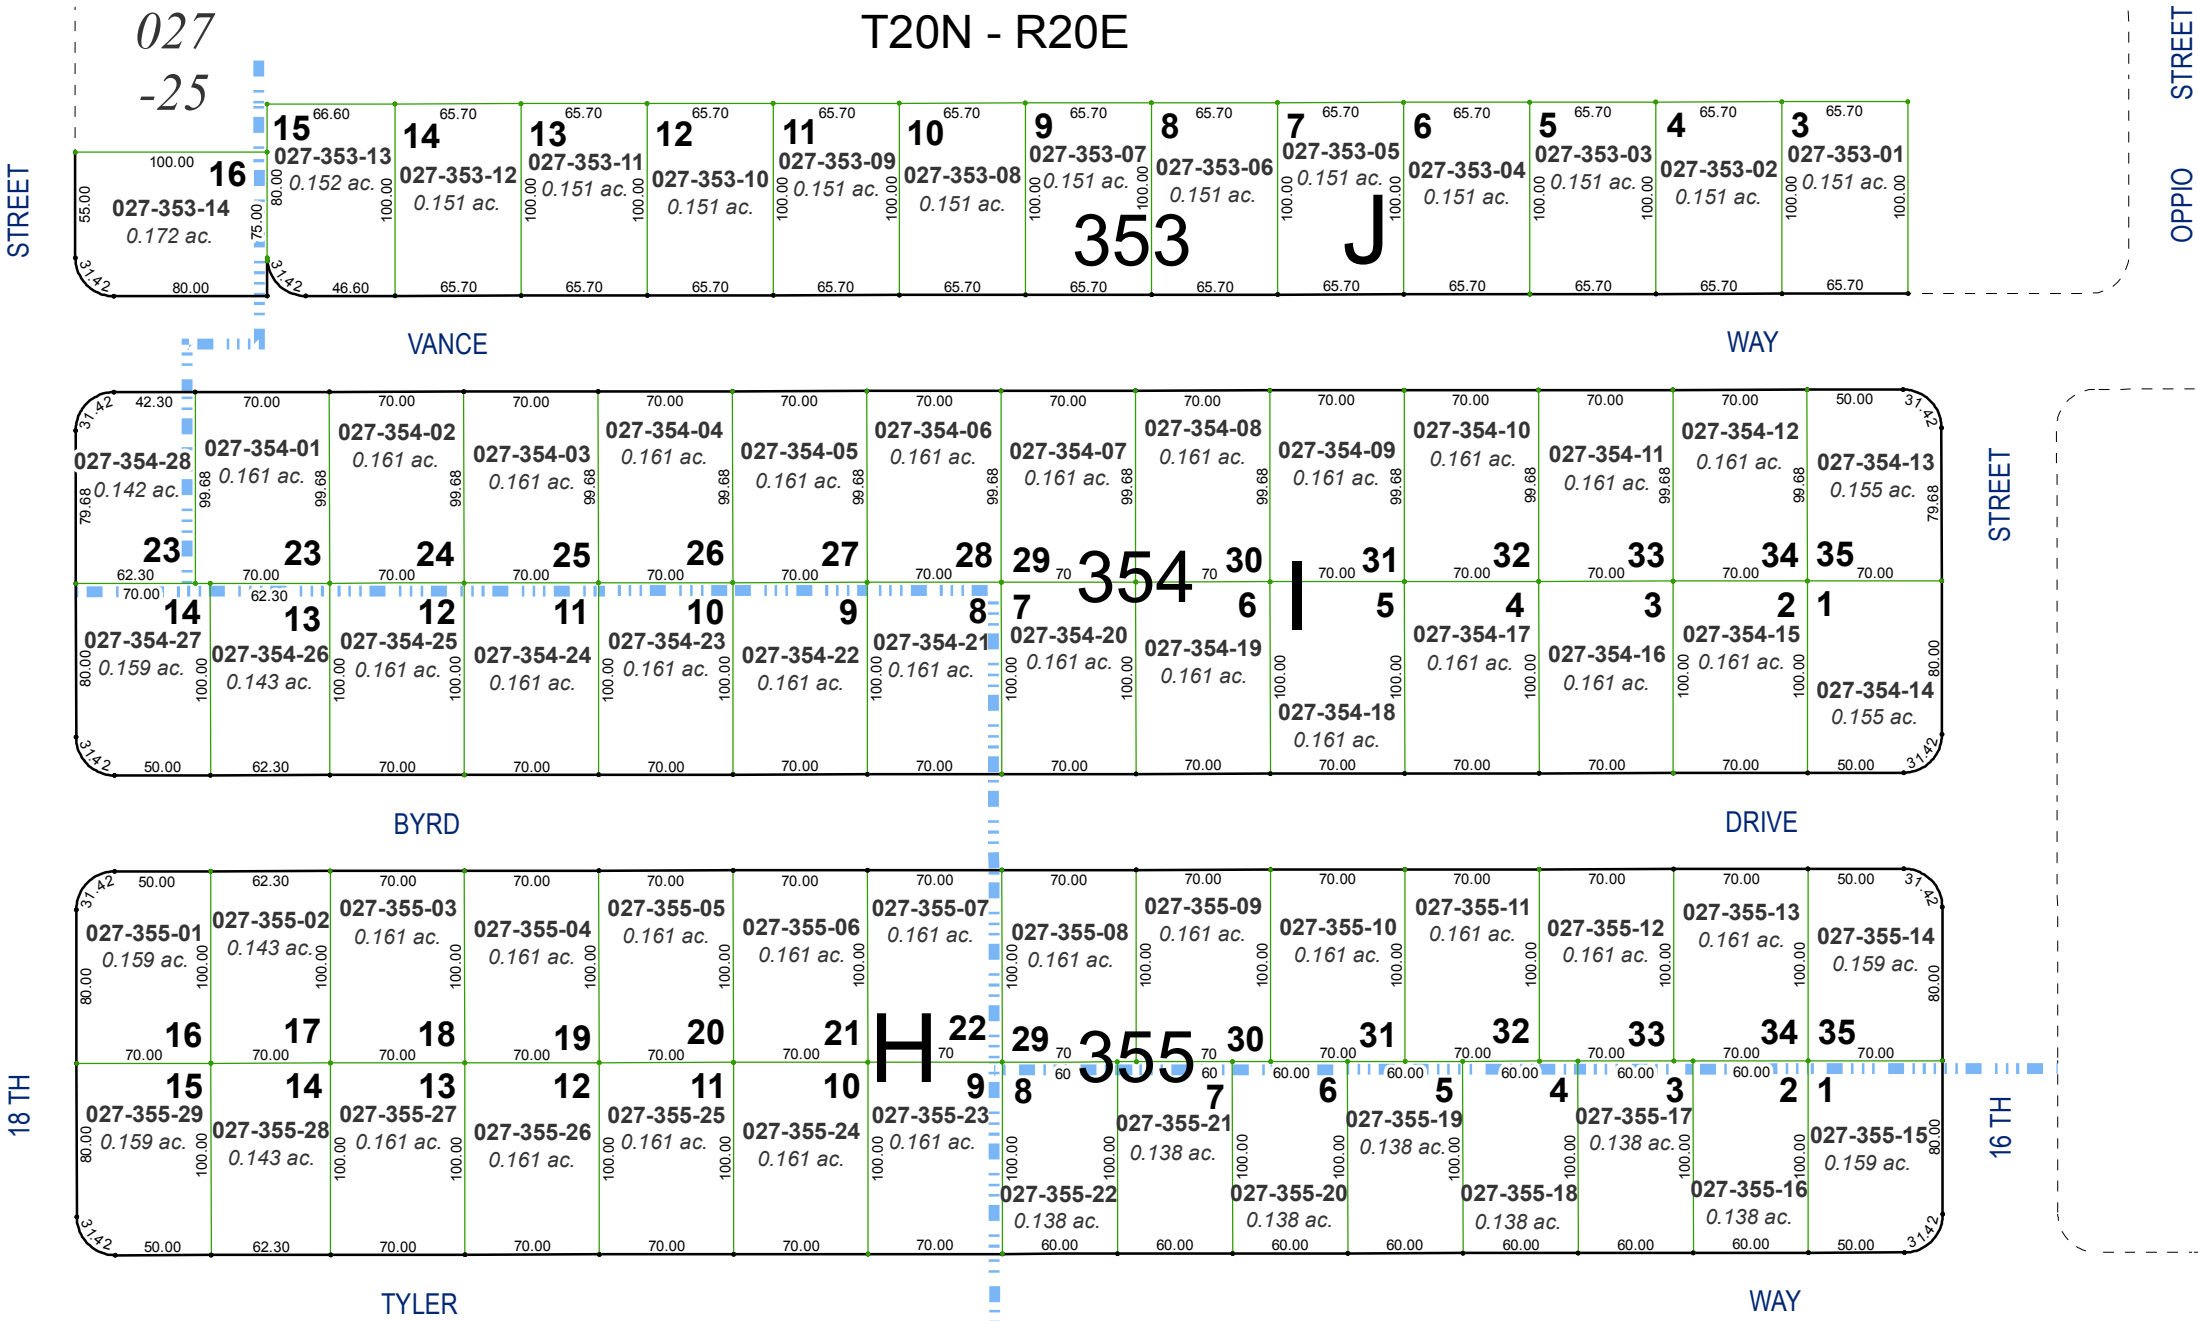


(#819)
MEADOWVALE SUBDIVISION
UNIT NO. 4



(#699)
MEADOWVALE SUBDIVISION
UNIT NO. 1

Assessor's Map Number
027-35

STATE OF NEVADA
WASHOE COUNTY
ASSESSOR'S OFFICE
Michael E. Clark, Assessor
1001 East Ninth Street
Building D
Reno, Nevada 89512
(775) 328-2231

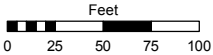

1 inch = 100 feet

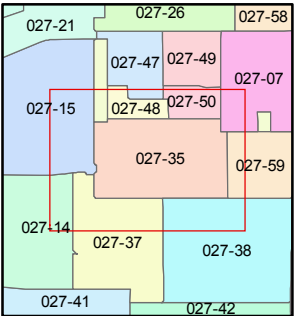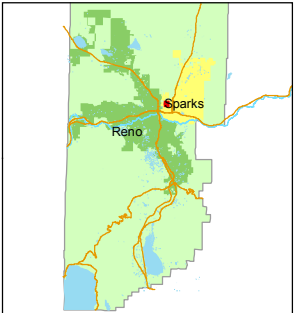

created by: TWT 10/7/2015

last updated:

area previously shown on map(s)

NOTE: This map was prepared for the use of the Washoe County Assessor for assessment and illustrative purposes only. It does not represent a survey of the premises. No liability is assumed as to the sufficiency or accuracy of the data delineated hereon.