


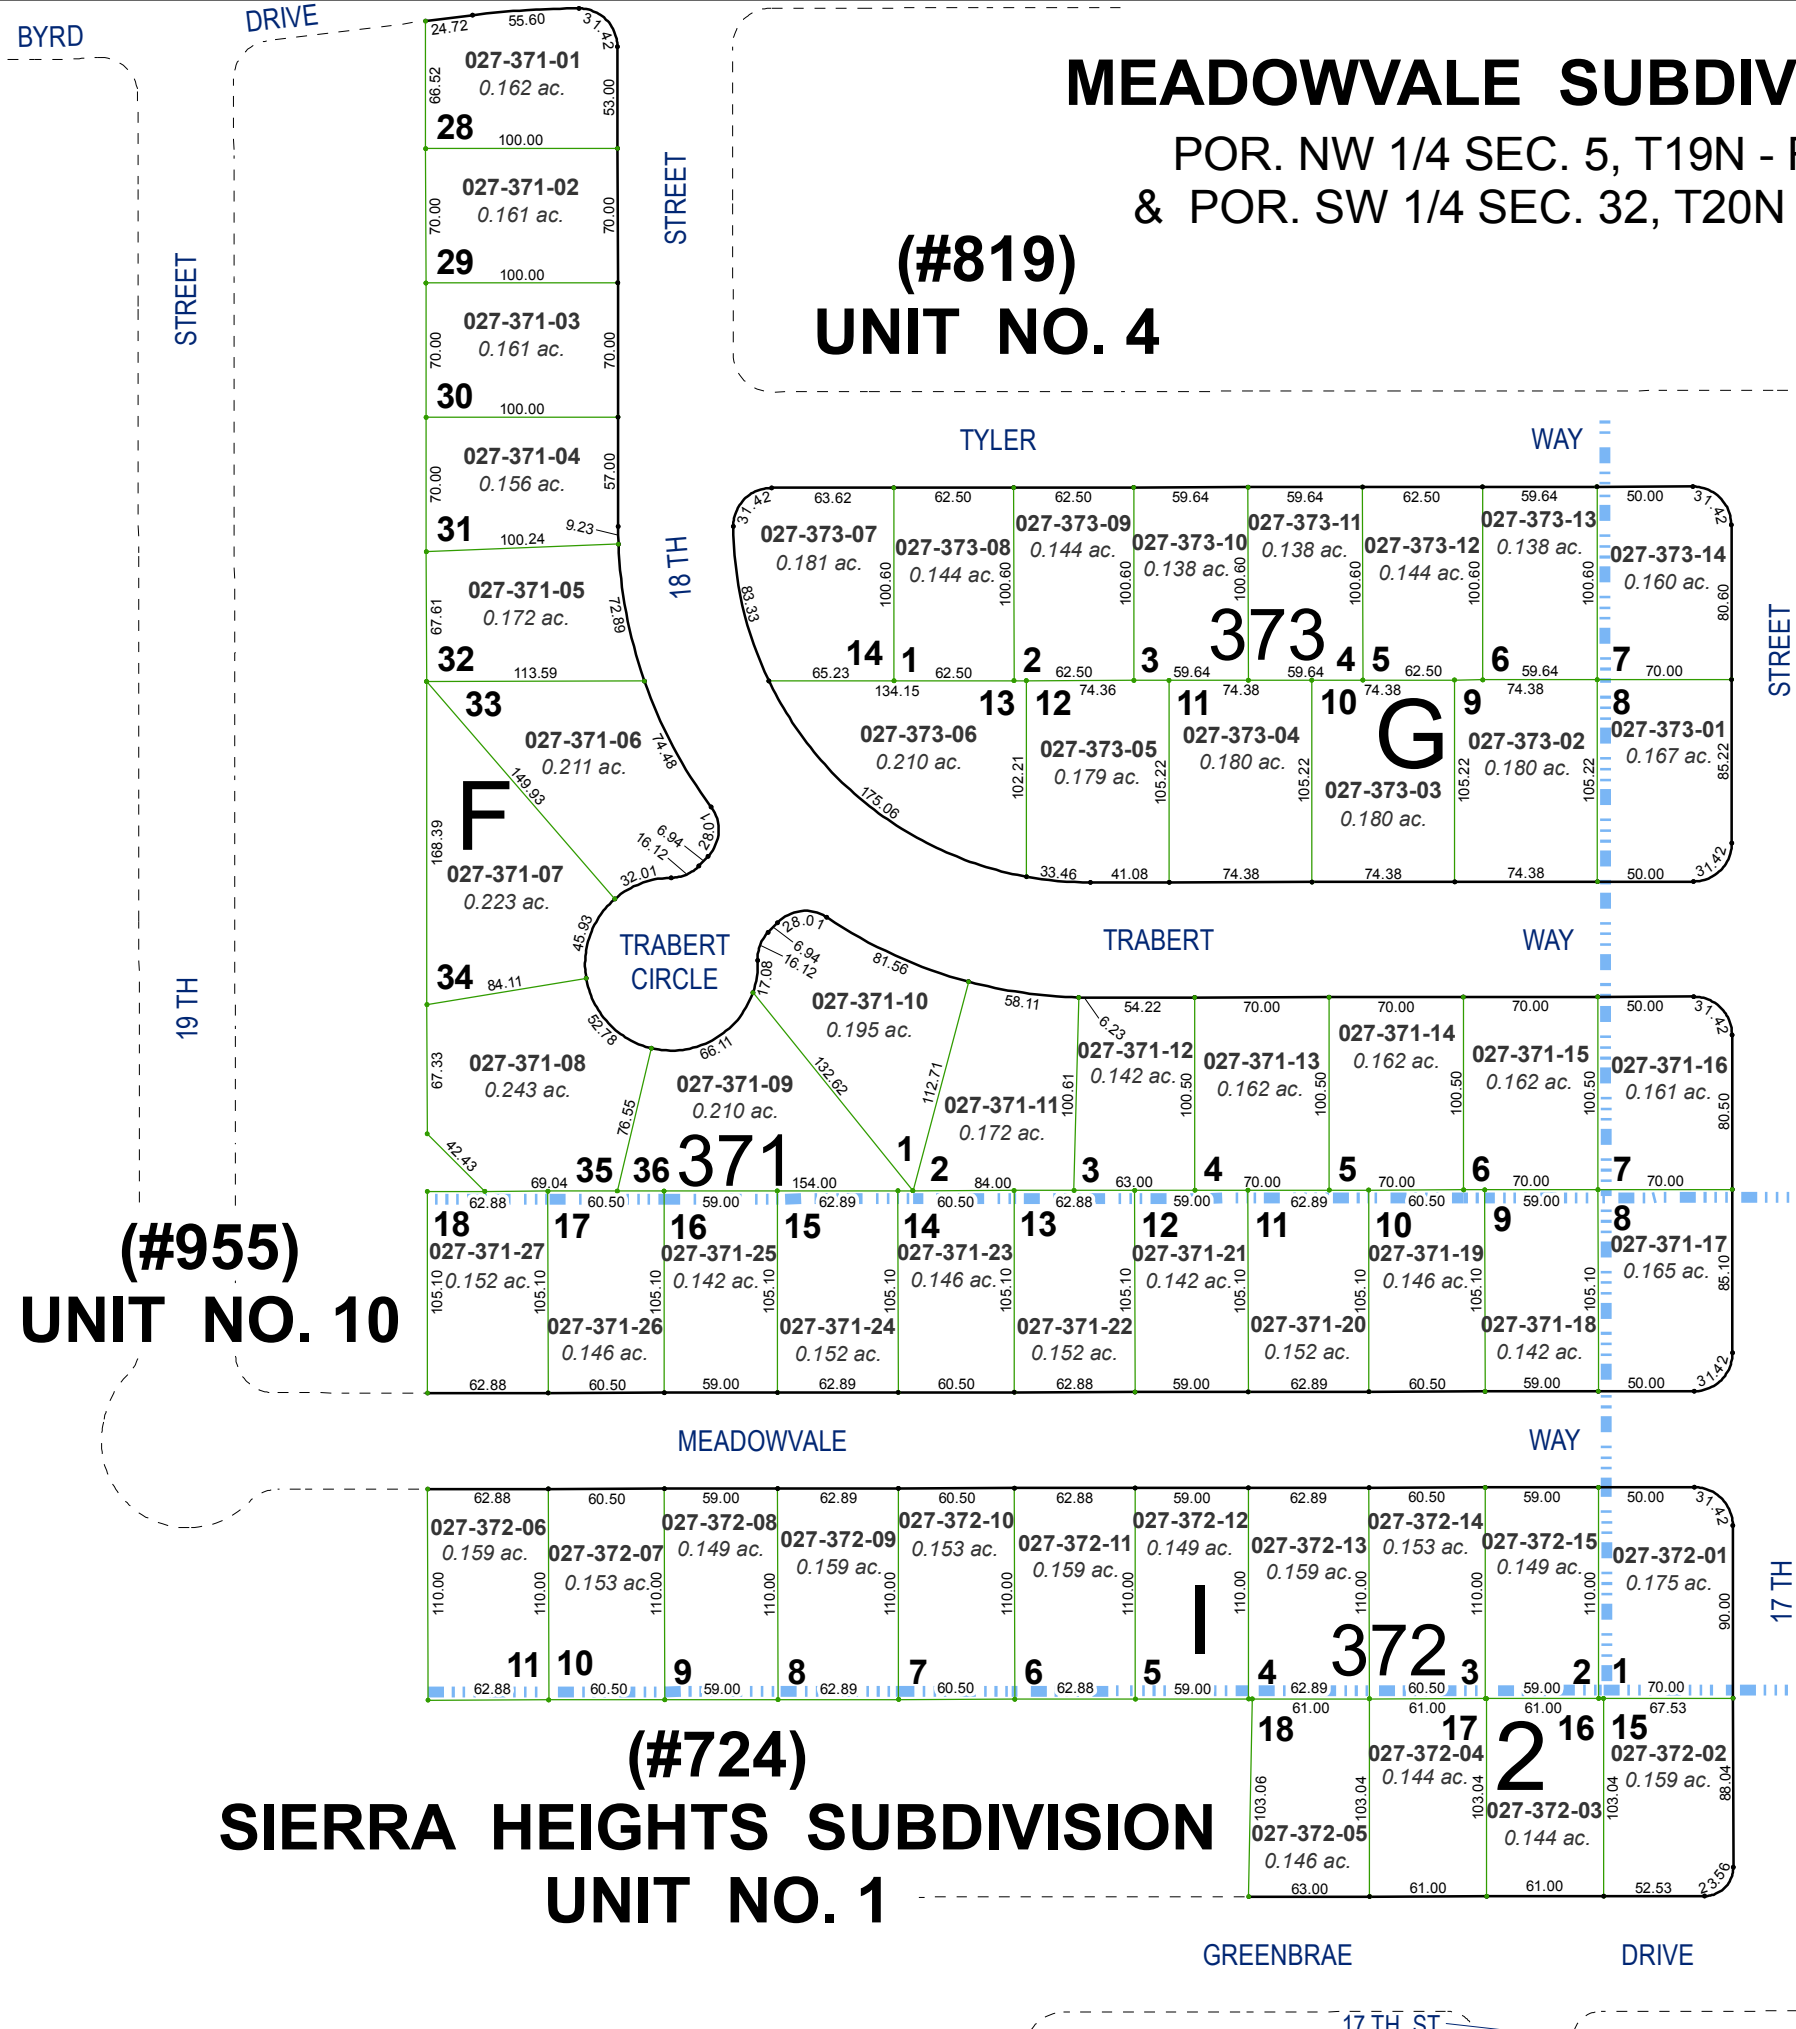

MEADOWVALE SUBDIVISIONS

POR. NW 1/4 SEC. 5, T19N - R20E
& POR. SW 1/4 SEC. 32, T20N - R20E

(#819)
UNIT NO. 4

(#699)
UNIT NO. 1

(#955)
UNIT NO. 10

(#748)
UNIT NO. 2


(#724)
SIERRA HEIGHTS SUBDIVISION
UNIT NO. 1

Assessor's Map Number



027-37

STATE OF NEVADA
WASHOE COUNTY
ASSESSOR'S OFFICE
Michael E. Clark, Assessor

1001 East Ninth Street
Building D
Reno, Nevada 89512
(775) 328-2231

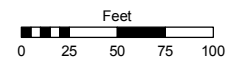

1 inch = 100 feet

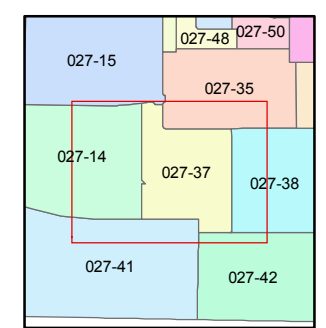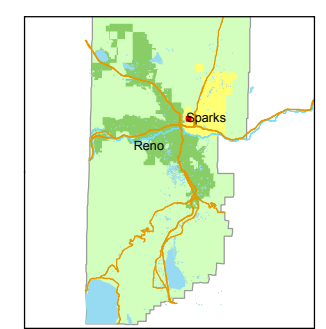

created by: TWT 11/5/2015

last updated: _____

area previously shown on map(s) _____

NOTE: This map was prepared for the use of the Washoe County Assessor for assessment and illustrative purposes only. It does not represent a survey of the premises. No liability is assumed as to the sufficiency or accuracy of the data delineated hereon.