



(#1203)
YORKSHIRE MANOR
PLANNED UNIT DEVELOPMENT
COMMON AREA ONLY
POR. SW 1/4 SEC. 32, T20N - R20E


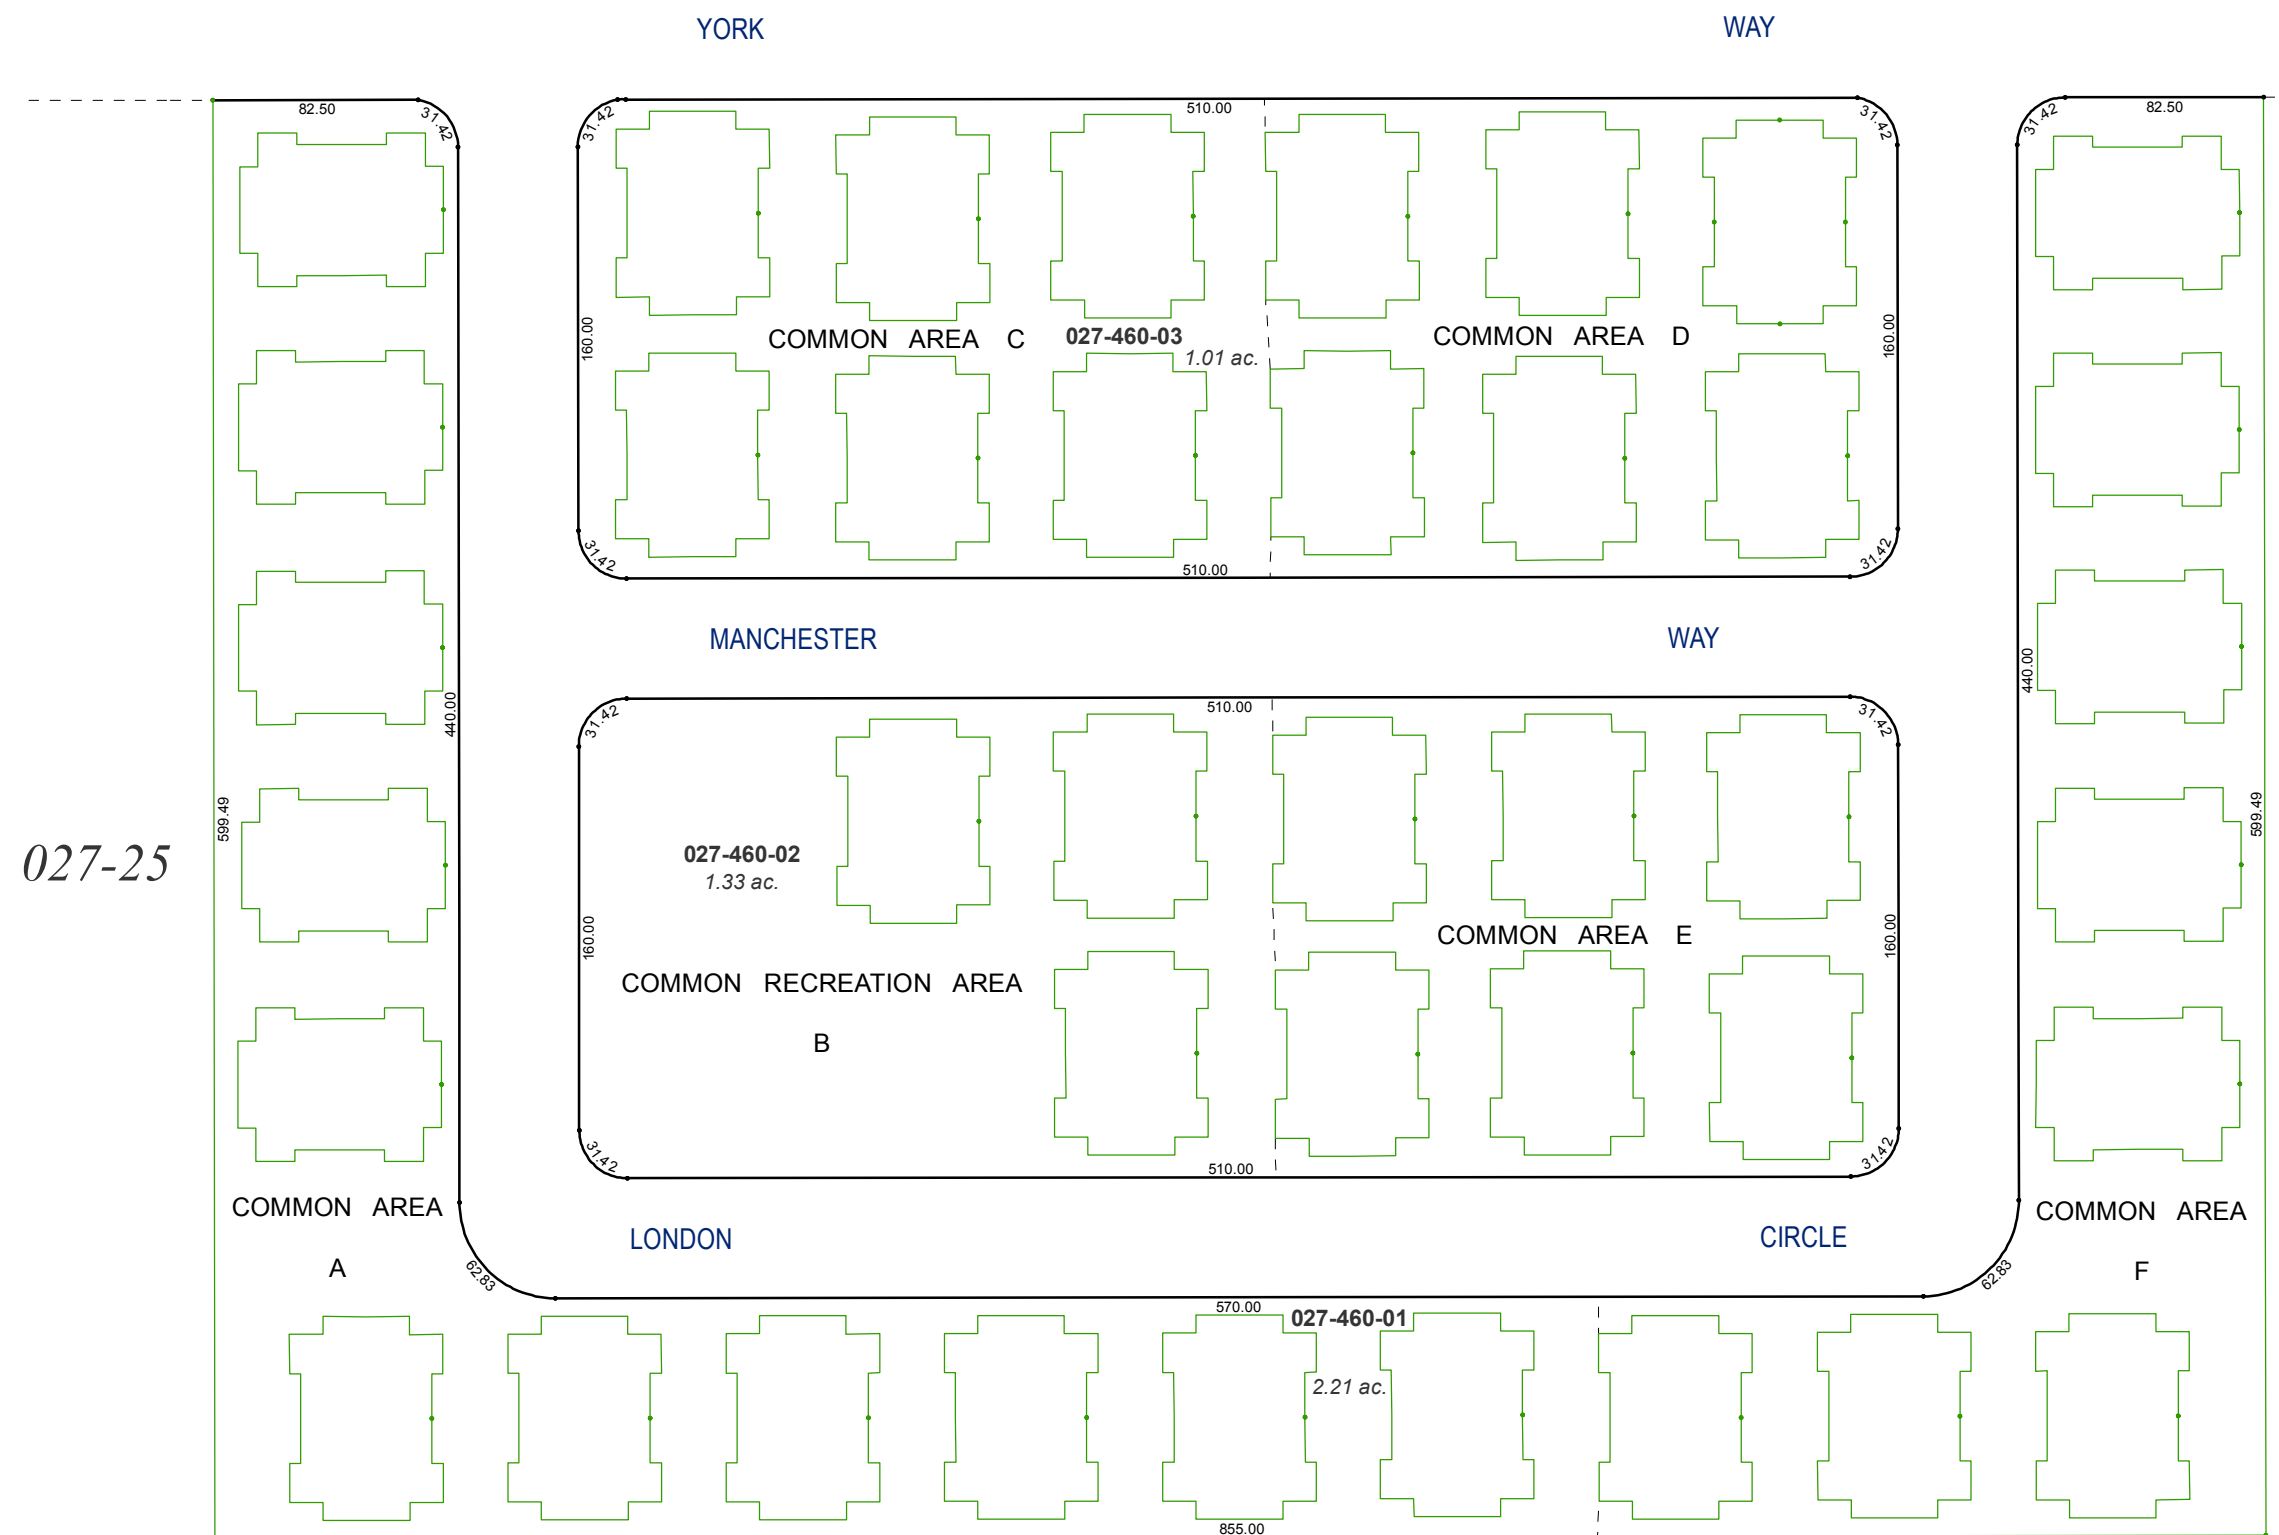


Assessor's Map Number
027-46

STATE OF NEVADA
WASHOE COUNTY
ASSESSOR'S OFFICE
Michael E. Clark, Assessor
1001 East Ninth Street
Building D
Reno, Nevada 89512
(775) 328-2231

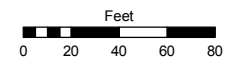

1 inch = 80 feet

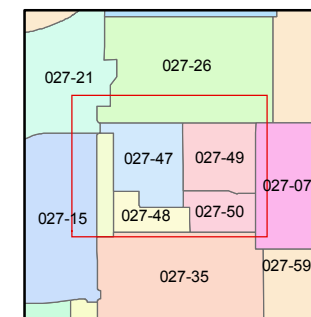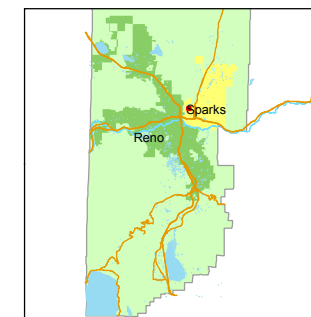

created by: TWT 11/13/2015

last updated: _____

area previously shown on map(s) _____

NOTE: This map was prepared for the use of the Washoe County Assessor for assessment and illustrative purposes only. It does not represent a survey of the premises. No liability is assumed as to the sufficiency or accuracy of the data delineated hereon.

NOTE : Units are shown on pages 027-47, 48, 49 & 50