


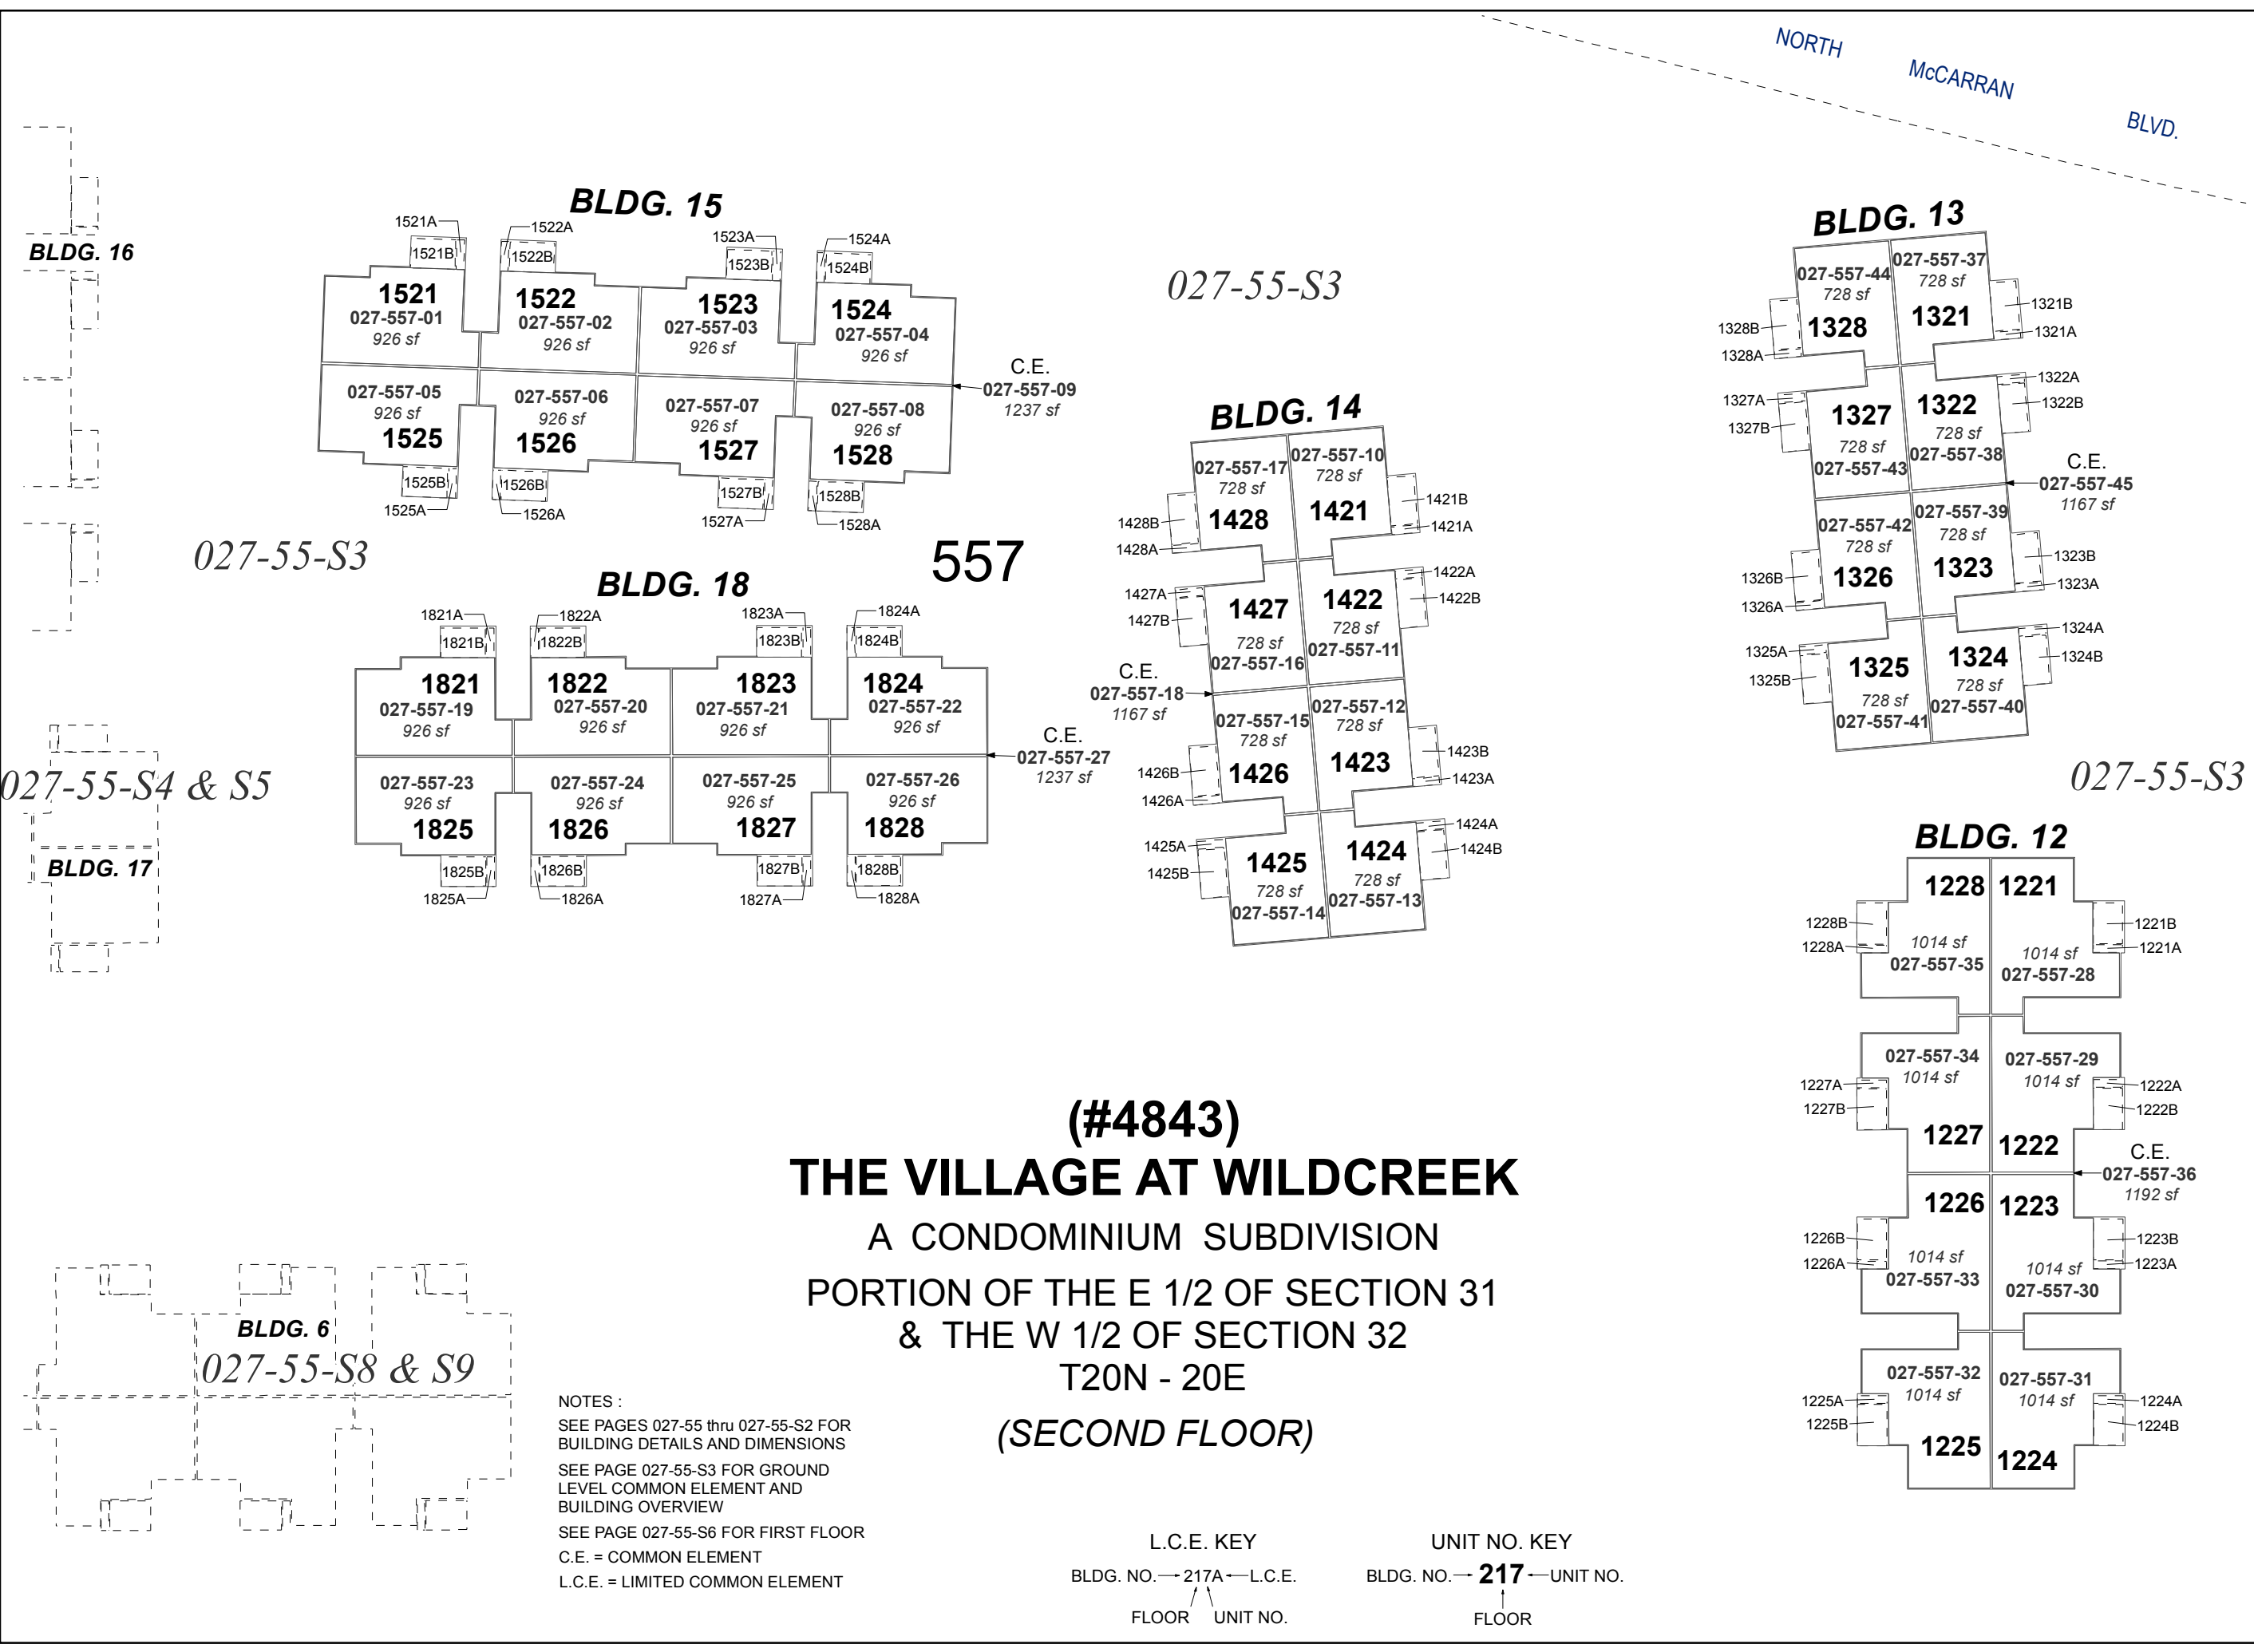

Assessor's Map Number
027-55-S7

STATE OF NEVADA
WASHOE COUNTY
ASSESSOR'S OFFICE
Michael E. Clark, Assessor

1001 East Ninth Street
Building D
Reno, Nevada 89512
(775) 328-2231

Feet
0 10 20 30 40
1 inch = 40 feet

created by: TWT 11/23/2015
last updated: _____

area previously shown on map(s)
027-20

NOTE: This map was prepared for the use of the Washoe County Assessor for assessment and illustrative purposes only. It does not represent a survey of the premises. No liability is assumed as to the sufficiency or accuracy of the data delineated hereon.

(#4843)
THE VILLAGE AT WILDCREEK
A CONDOMINIUM SUBDIVISION
PORTION OF THE E 1/2 OF SECTION 31
& THE W 1/2 OF SECTION 32
T20N - 20E
(SECOND FLOOR)

NOTES :
SEE PAGES 027-55 thru 027-55-S2 FOR
BUILDING DETAILS AND DIMENSIONS
SEE PAGE 027-55-S3 FOR GROUND
LEVEL COMMON ELEMENT AND
BUILDING OVERVIEW
SEE PAGE 027-55-S6 FOR FIRST FLOOR
C.E. = COMMON ELEMENT
L.C.E. = LIMITED COMMON ELEMENT

L.C.E. KEY
BLDG. NO. → 217A ← L.C.E.
FLOOR UNIT NO.

UNIT NO. KEY
BLDG. NO. → 217 ← UNIT NO.
FLOOR