

(#640)
GREEN BRAE TERRACE SUBDIVISION ADDITION NO. 15

STINE WAY


COPPA WAY

SIMMS CIRCLE

YORK


PORTION OF SW ¼ SECTION 33, T20N - R20E

WAY

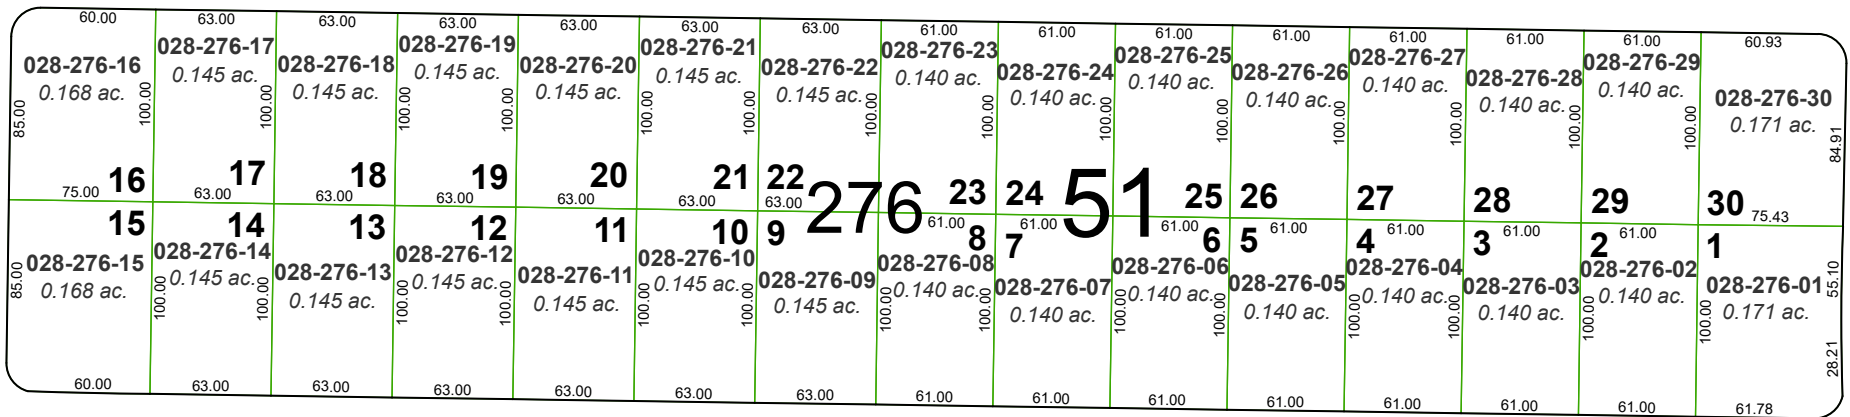


TASKER

WAY

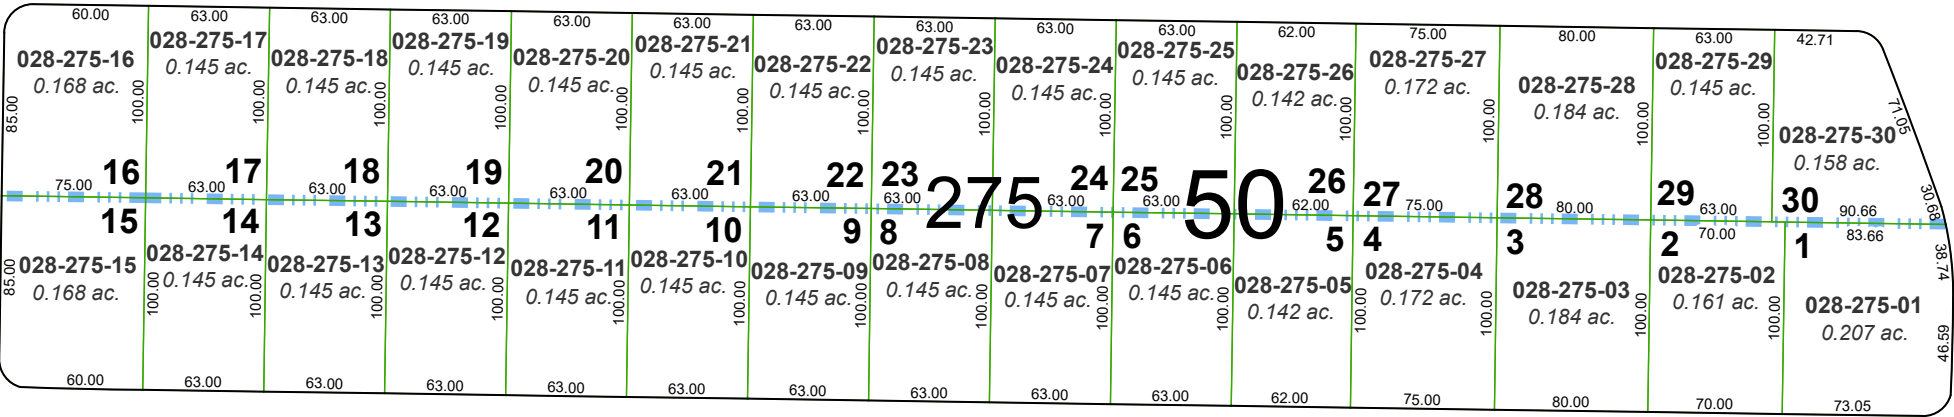



SAWYER

WAY

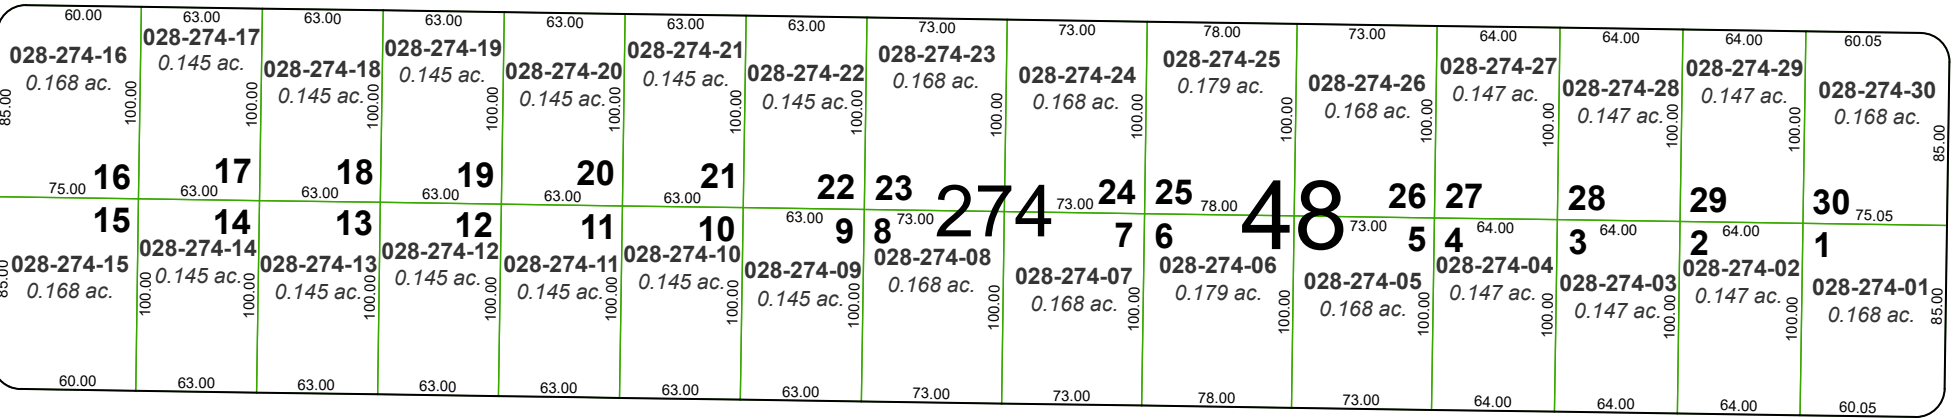

RICHARDS

WAY

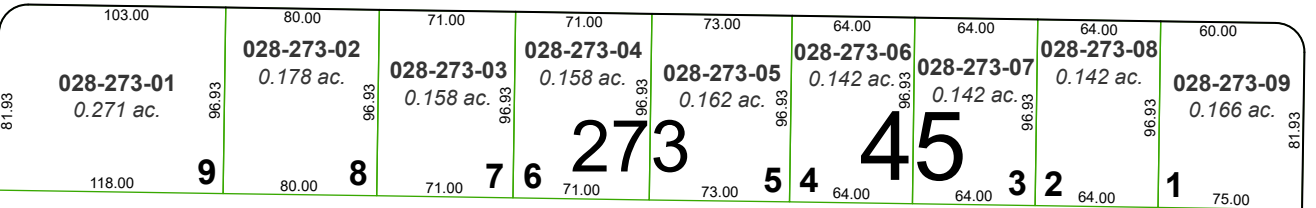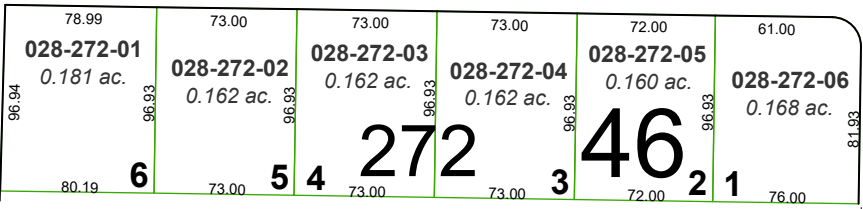

(#621) **GREEN BRAE TERRACE SUBDIVISION ADDITION NO. 14**

Assessor's Map Number

028-27



STATE OF NEVADA
WASHOE COUNTY
ASSESSOR'S OFFICE

1001 East Ninth Street, Building D
Reno, Nevada 89512
(775) 328-2231



Feet
0 25 50 75 100

1 inch = 100 feet

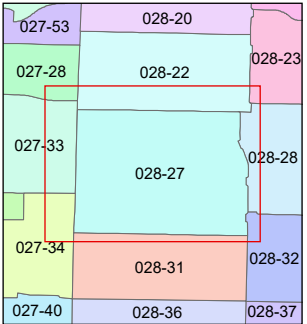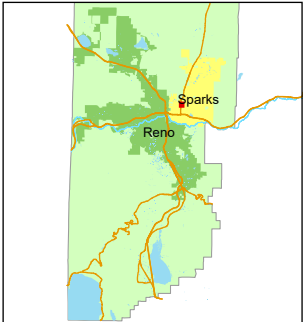

created by: SR 07/15/2019

updated: KSB 11/12/20 KDW 7/6/26

area previously shown on map(s):

NOTE: This map was prepared for the use of the Washoe County Assessor for assessment and illustrative purposes only. It does not represent a survey of the premises. No liability is assumed as to the sufficiency or accuracy of the data delineated hereon.