


(#1519)
LEWIS HOMES SPARKS NO. 4

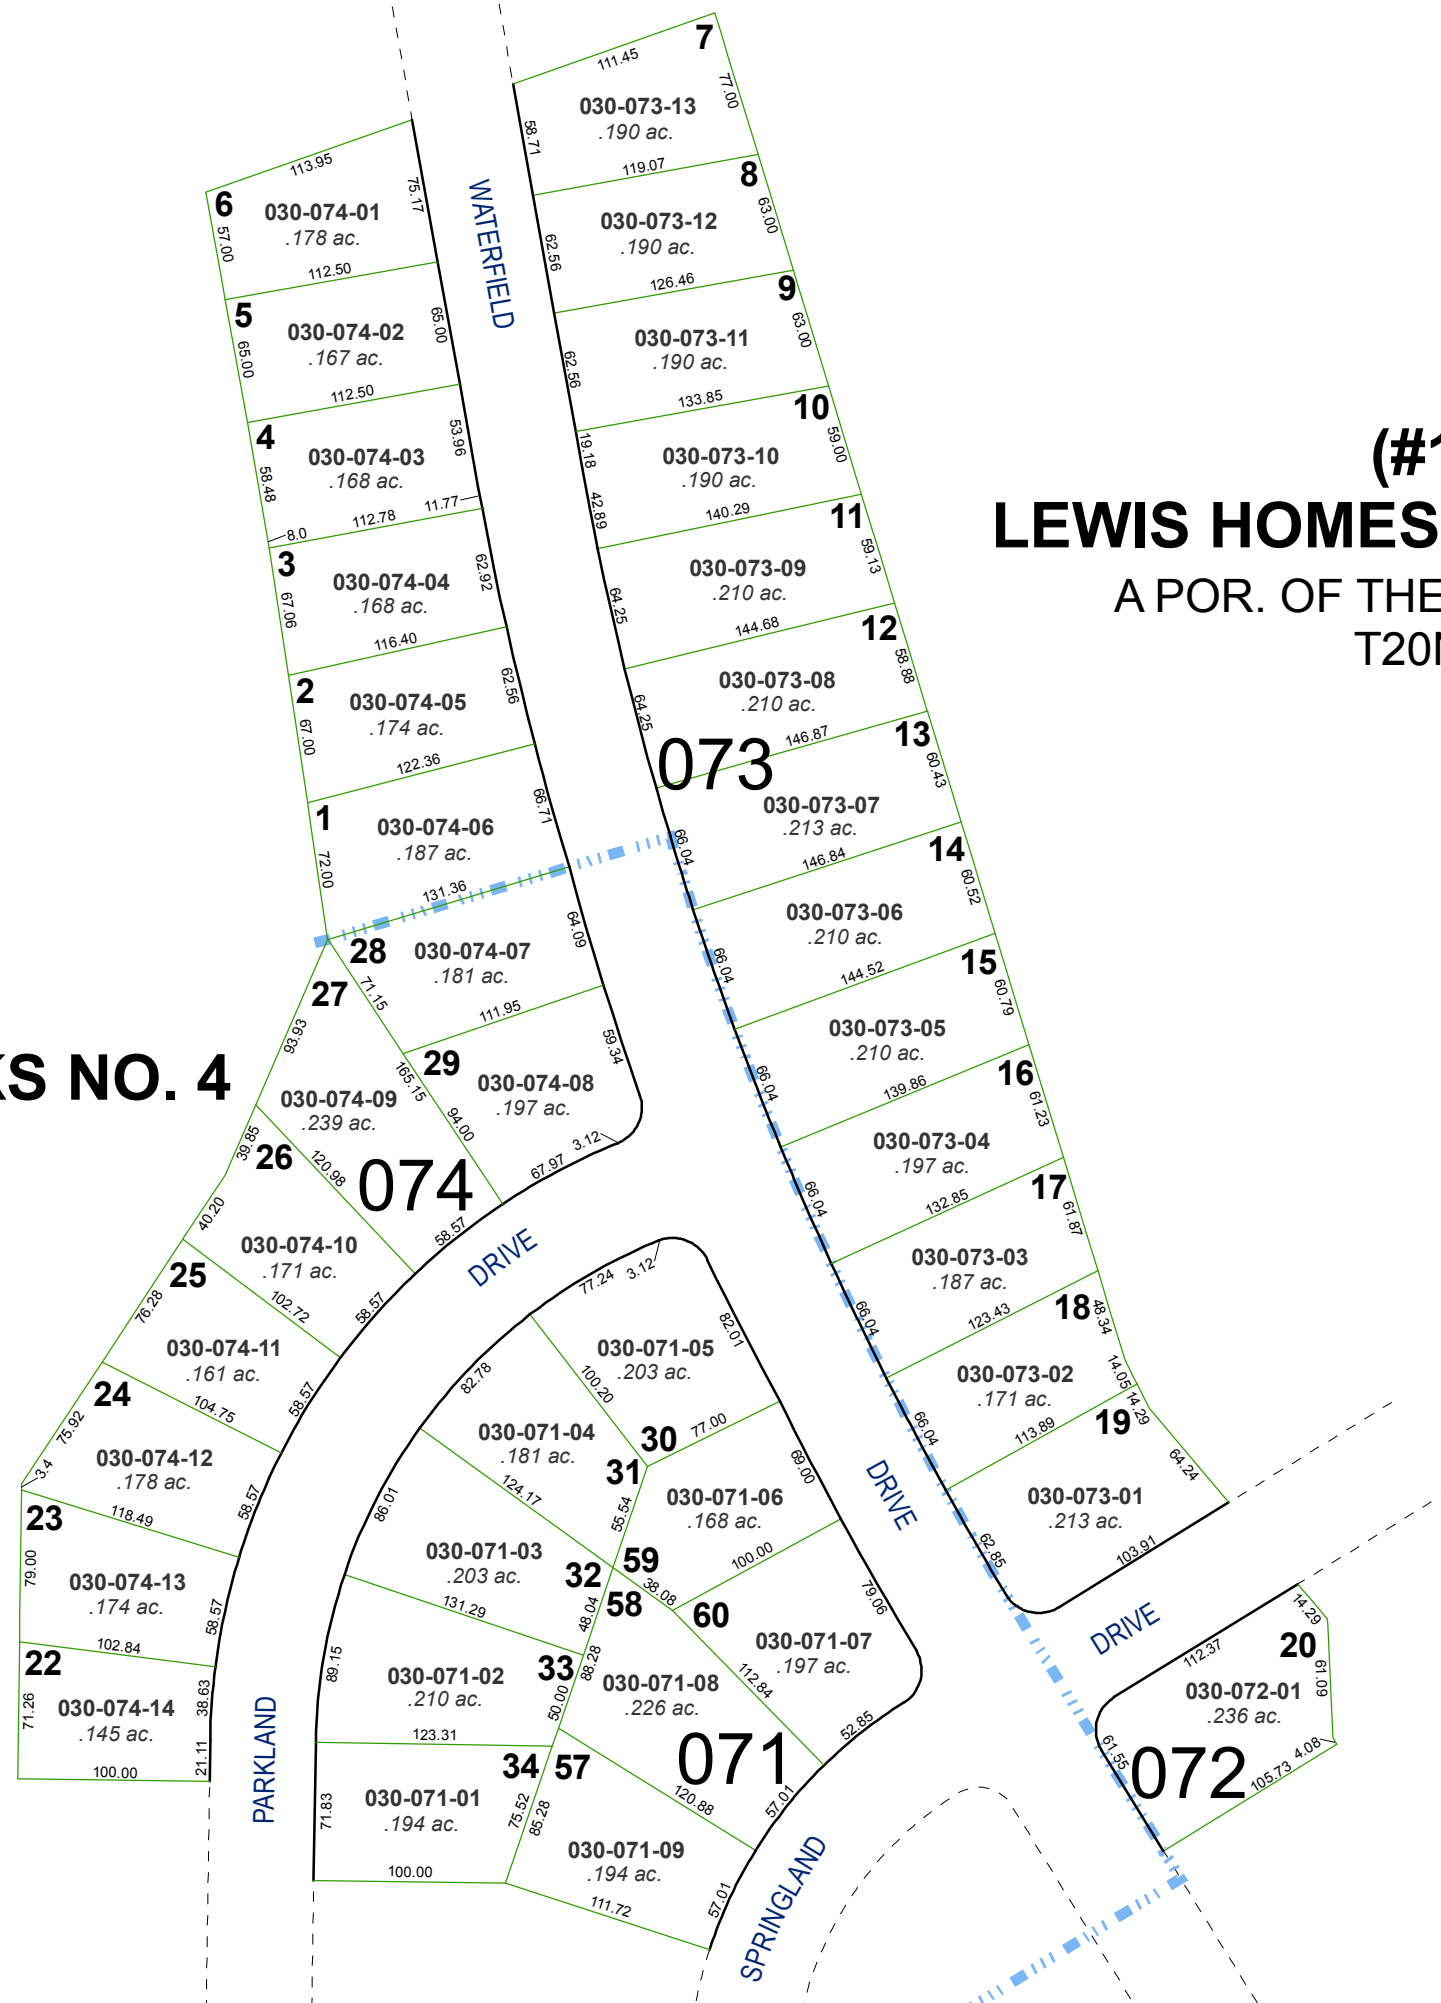

(#1559)
LEWIS HOMES SPARKS NO. 4-A
A POR. OF THE NE ¼ OF SEC. 34
T20N-R20E

Assessor's Map Number

030-07



STATE OF NEVADA
WASHOE COUNTY
ASSESSOR'S OFFICE
Joshua G. Wilson, Assessor

1001 East Ninth Street
Building D
Reno, Nevada 89512
(775) 328-2231



Feet
0 25 50 75 100

1 inch = 100 feet

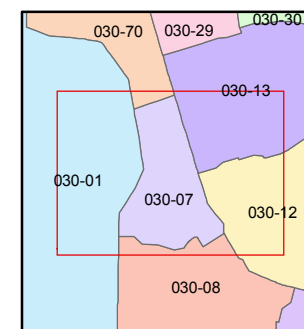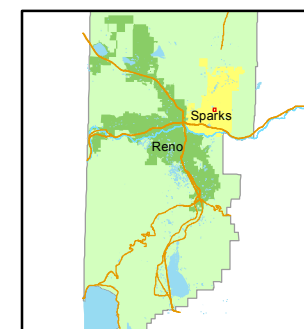

created by: NLH 11/01/2012

last updated: _____

area previously shown on map(s)

NOTE: This map was prepared for the use of the Washoe County Assessor for assessment and illustrative purposes only. It does not represent a survey of the premises. No liability is assumed as to the sufficiency or accuracy of the data delineated hereon.