



(#1588)
LEWIS HOMES - SPARKS NO. 5-B
PORTIONS OF THE SE ¼ OF SEC. 34
AND OF THE W ½ OF SEC. 35
T20N - R20E


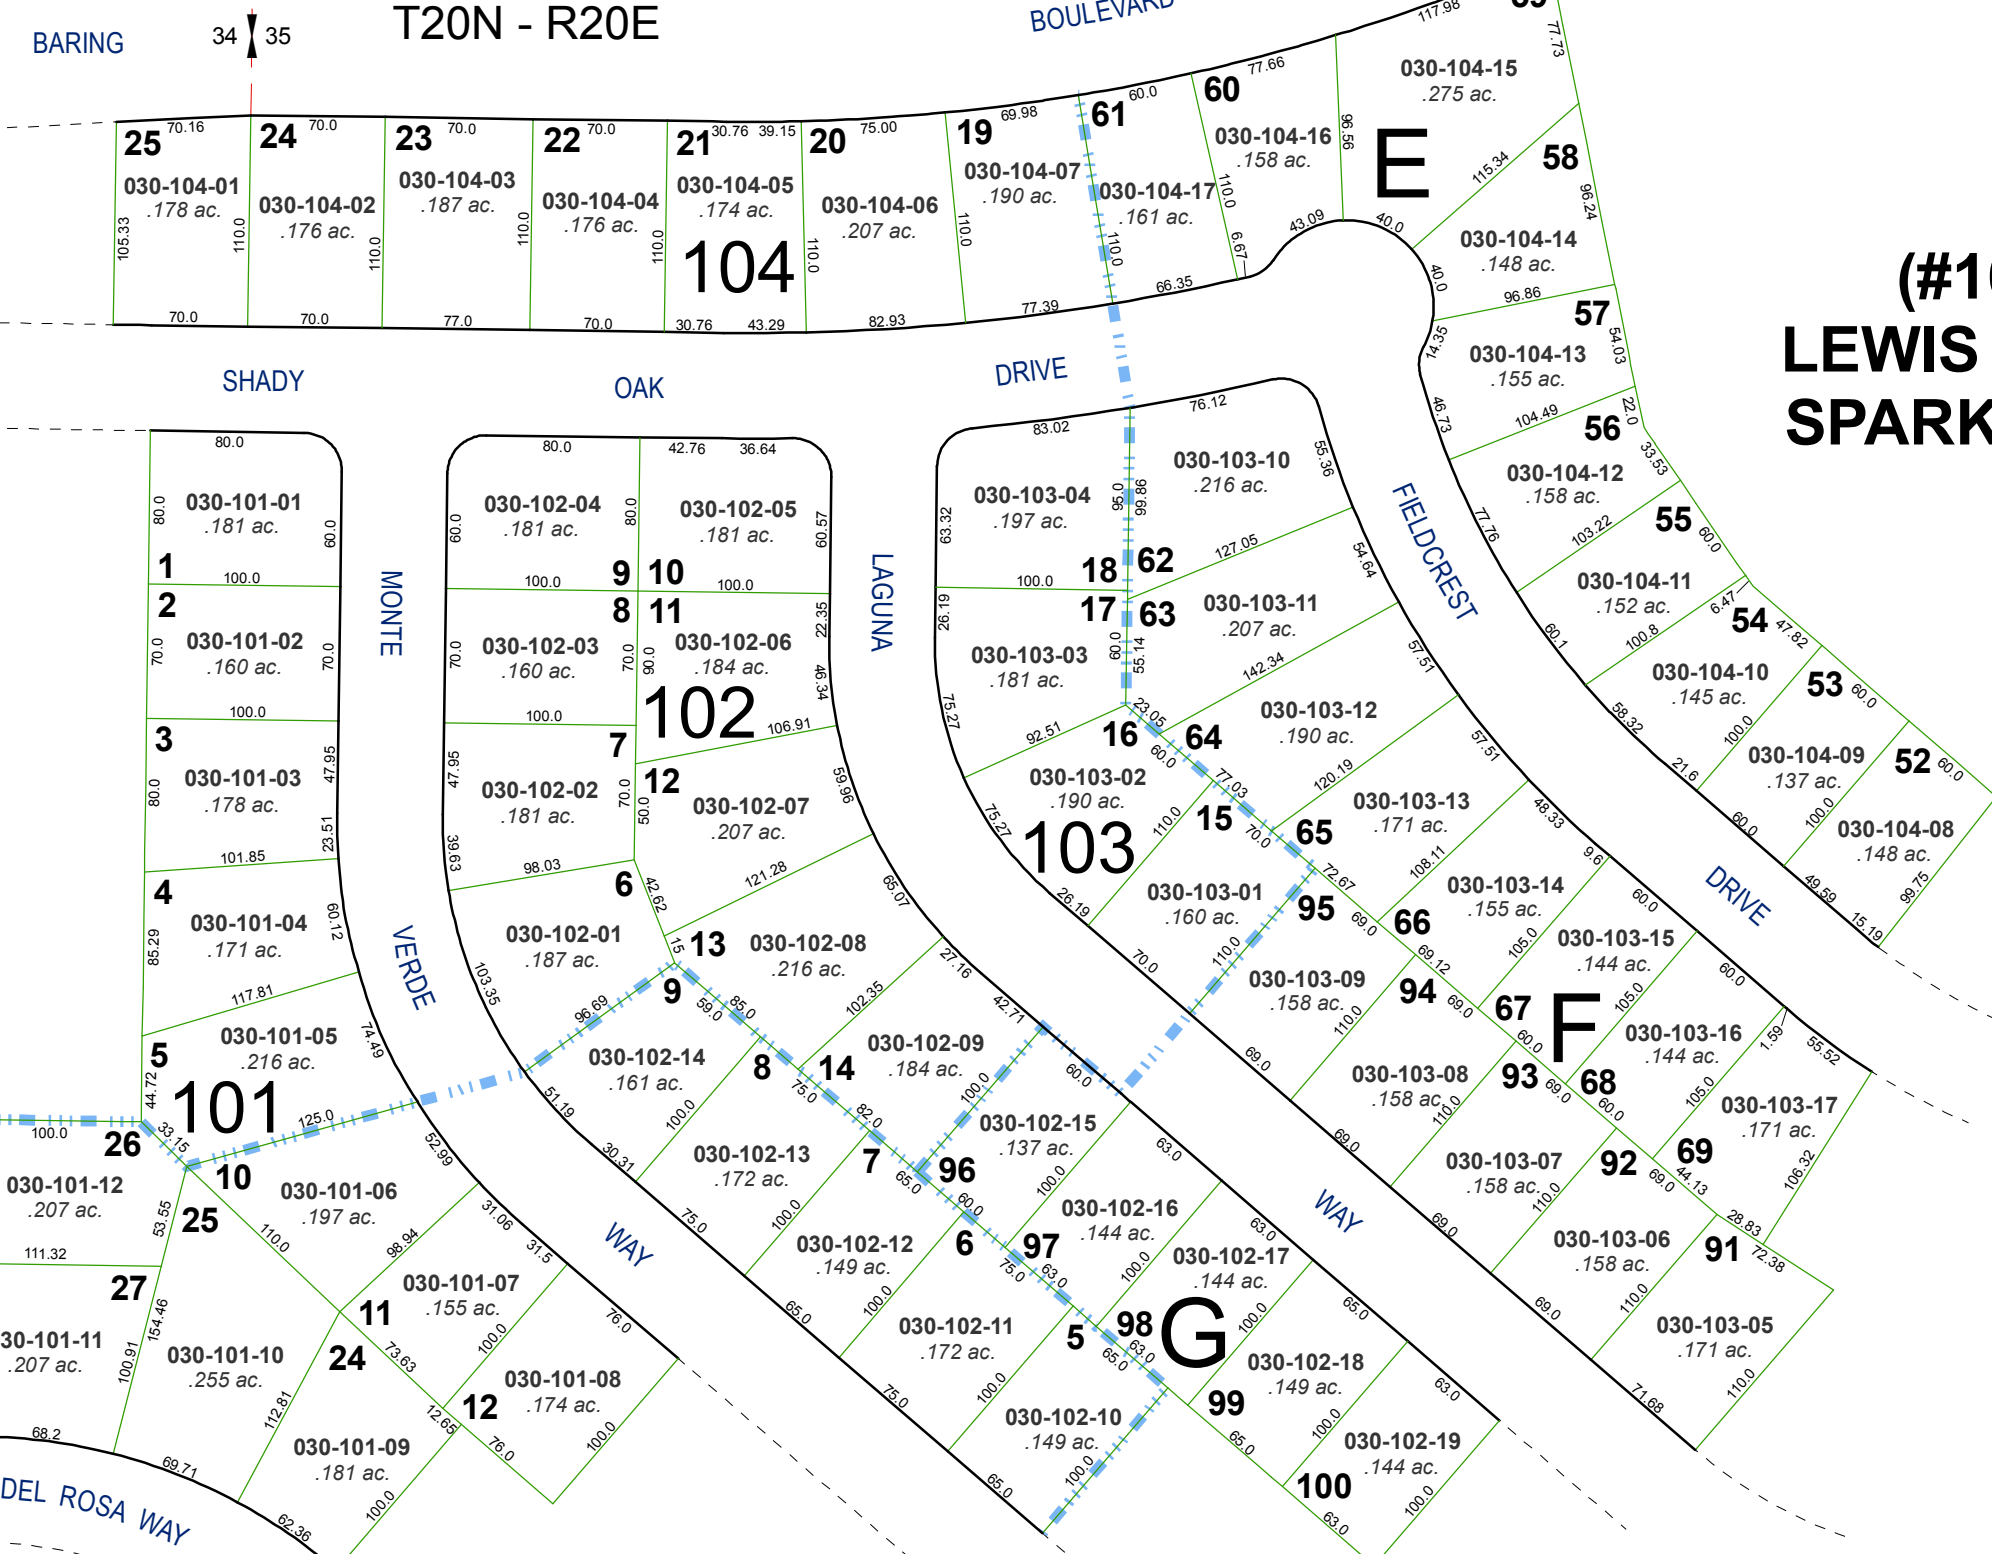


Assessor's Map Number
030-10

STATE OF NEVADA
WASHOE COUNTY
ASSESSOR'S OFFICE
Joshua G. Wilson, Assessor
1001 East Ninth Street
Building D
Reno, Nevada 89512
(775) 328-2231

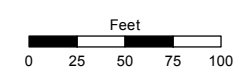

1 inch = 100 feet

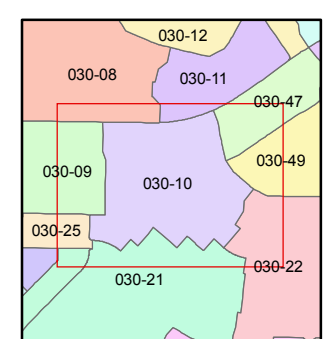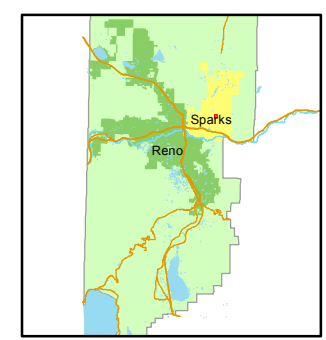

created by: NLH 11/01/2012

last updated: _____

area previously shown on map(s) _____

NOTE: This map was prepared for the use of the Washoe County Assessor for assessment and illustrative purposes only. It does not represent a survey of the premises. No liability is assumed as to the sufficiency or accuracy of the data delineated hereon.