

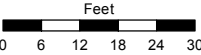


STATE OF NEVADA
WASHOE COUNTY
ASSESSOR'S OFFICE
Joshua G. Wilson, Assessor

1001 East Ninth Street
Building D
Reno, Nevada 89512
(775) 328-2231

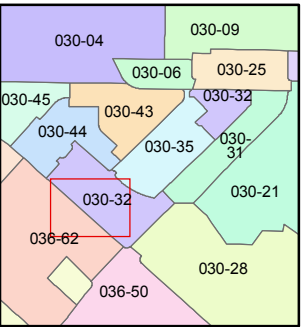

1 inch = 30 feet

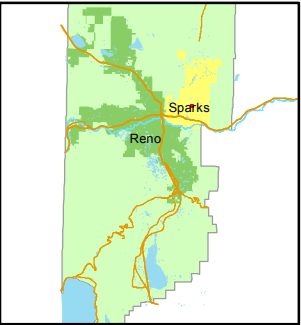


created by: NLH 11/01/2012

last updated: _____

area previously shown on map(s)

NOTE: This map was prepared for the use of the Washoe County Assessor for assessment and illustrative purposes only. It does not represent a survey of the premises. No liability is assumed as to the sufficiency or accuracy of the data delineated hereon.

(#2038)
SPRINGLAND VILLAGE UNIT NO. 1B
A CONDOMINIUM SUBDIVISION
A POR. OF THE SE ¼ OF SEC. 34
T20N - R20E
BUILDINGS 3 & 4 - SECOND FLOOR UNITS

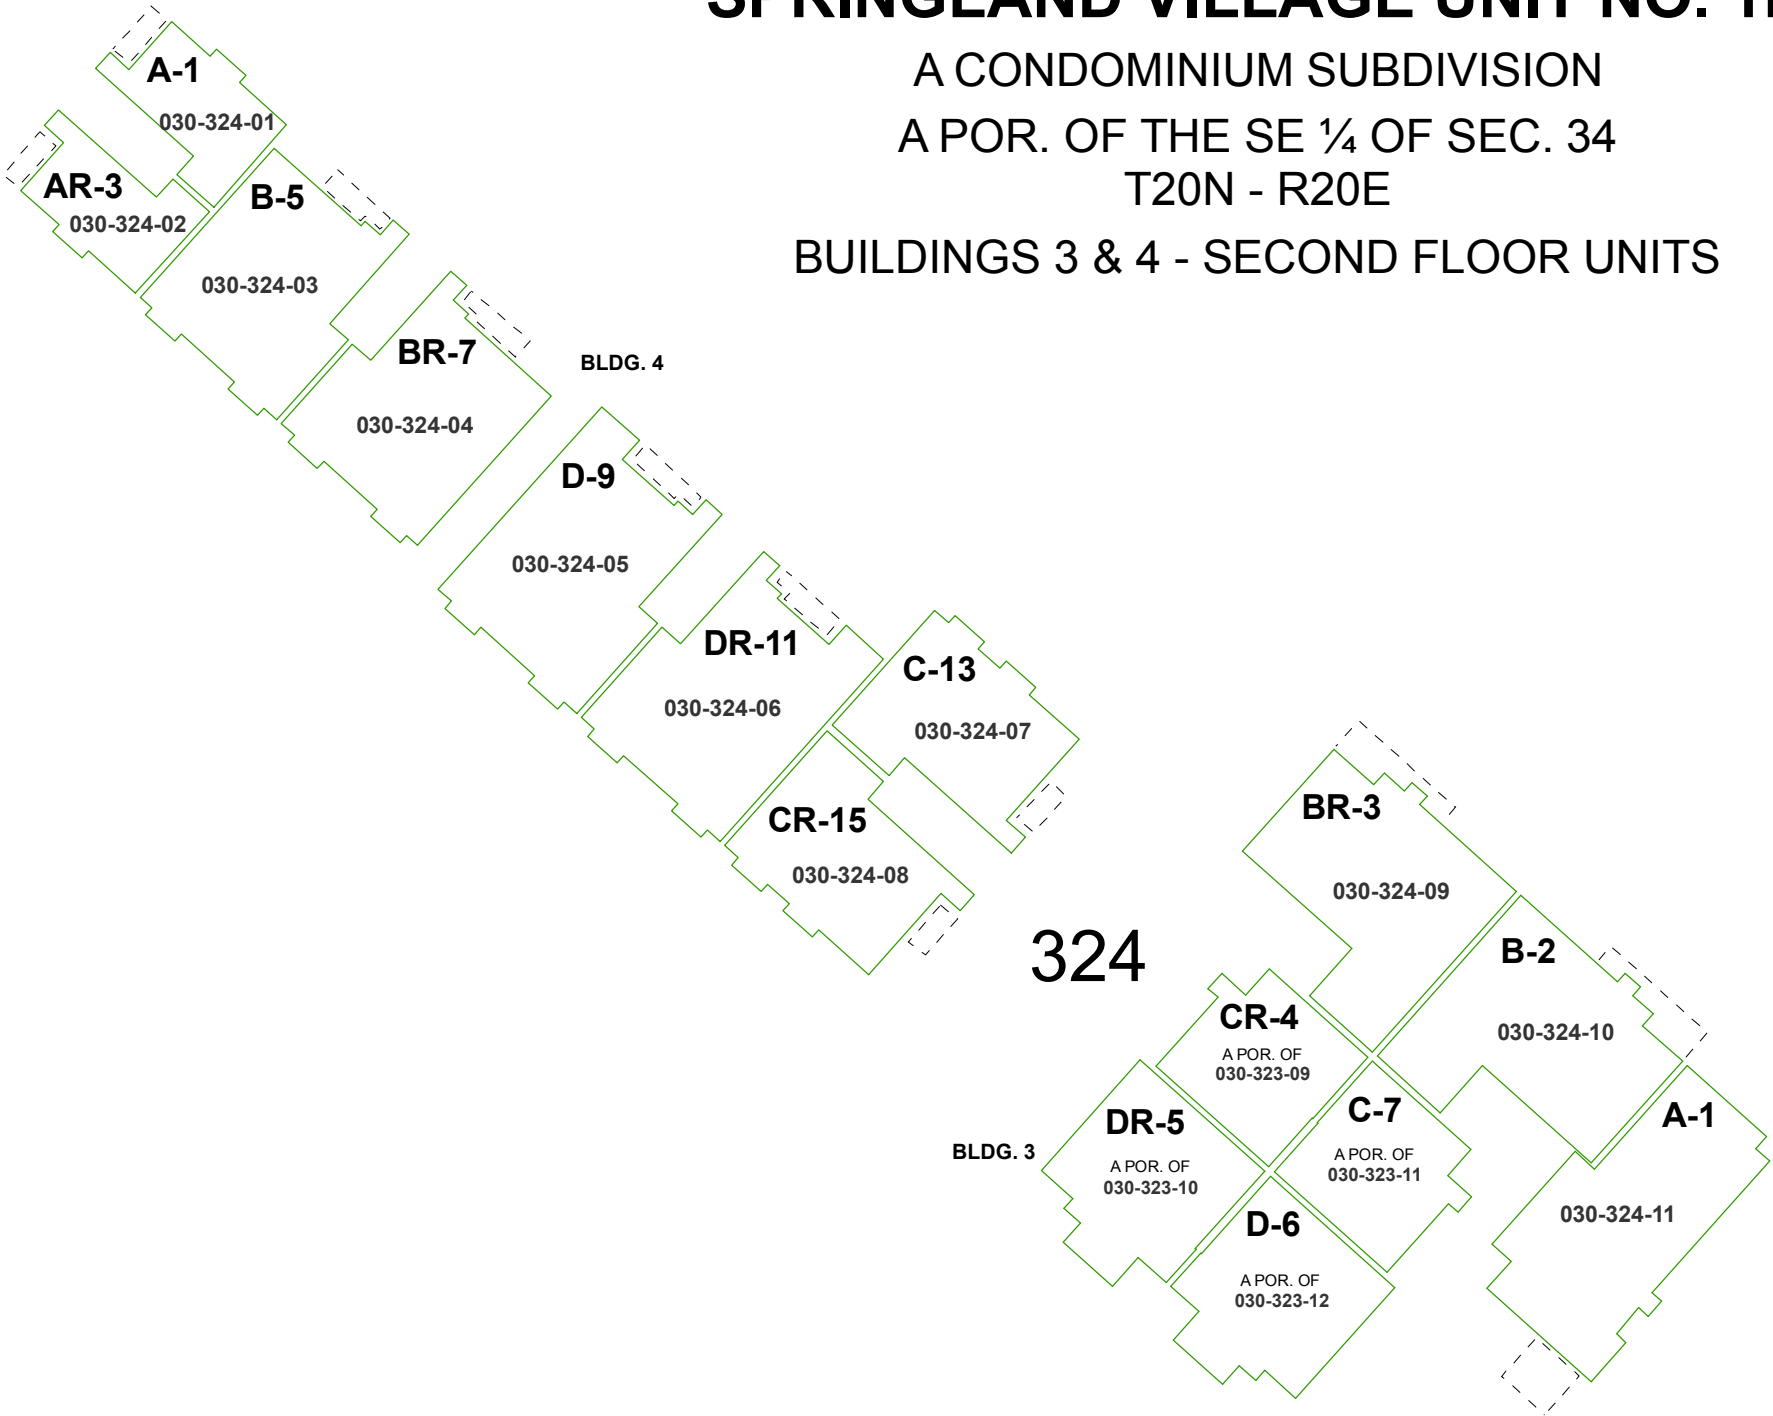

NOTES:
SEE PG. 030-32-S3 FOR BUILDINGS 3 & 4 GROUND FLOOR UNITS
SEE PG. 030-32-S9 FOR UNIT DETAILS
UNITS WITH AN "R" INDICATE A REVERSE FLOORPLAN