


(#2273)
AMENDED PLAT
SPRINGLAND VILLAGE UNIT NO.3

A CONDOMINIUM SUBDIVISION
PORTION OF THE SE ¼ SECTION 34
T20N - R20E

FIRST FLOOR UNITS

DEL ROSA WAY

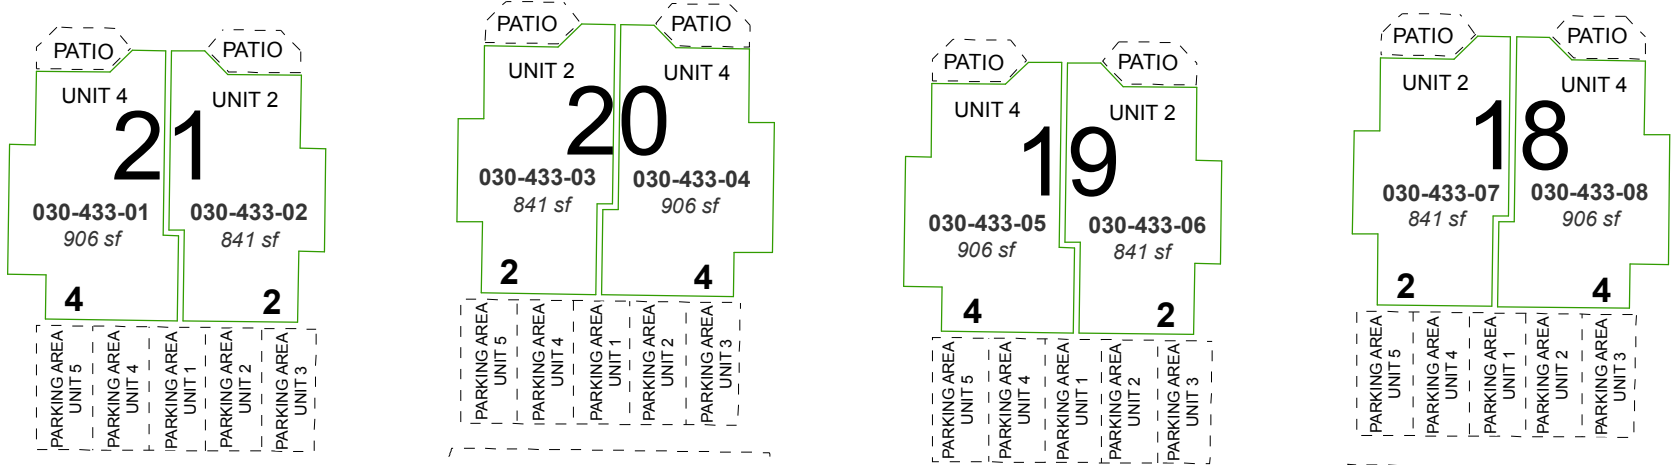

433

SUNNY SLOPE DRIVE (PRIVATE)

NOTES:
SEE PG. 030-43 FOR UNIT DETAILS
SEE PG. 030-43-S4 FOR SECOND FLOOR UNITS

Assessor's Map Number

030-43-S3



STATE OF NEVADA
WASHOE COUNTY
ASSESSOR'S OFFICE
Michael E. Clark, Assessor

1001 East Ninth Street
Building D
Reno, Nevada 89512
(775) 328-2231



Feet
0 10 20 30

1 inch = 30 feet

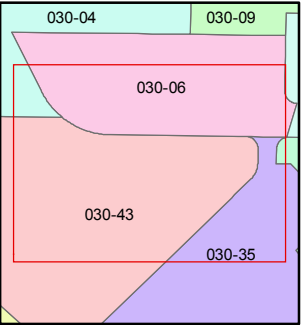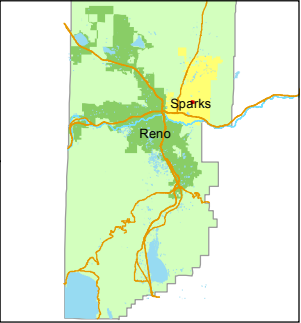

created by: JMO 07/19/2017

last updated: _____

area previously shown on map(s)

NOTE: This map was prepared for the use of the Washoe County Assessor for assessment and illustrative purposes only. It does not represent a survey of the premises. No liability is assumed as to the sufficiency or accuracy of the data delineated hereon.