


(#2426)
2ND AMENDED PLAT
SPRINGLAND VILLAGE UNIT NO. 5
A CONDOMINIUM SUBDIVISION
PORTION OF THE SE ¼ SECTION 34
T20N - R20E

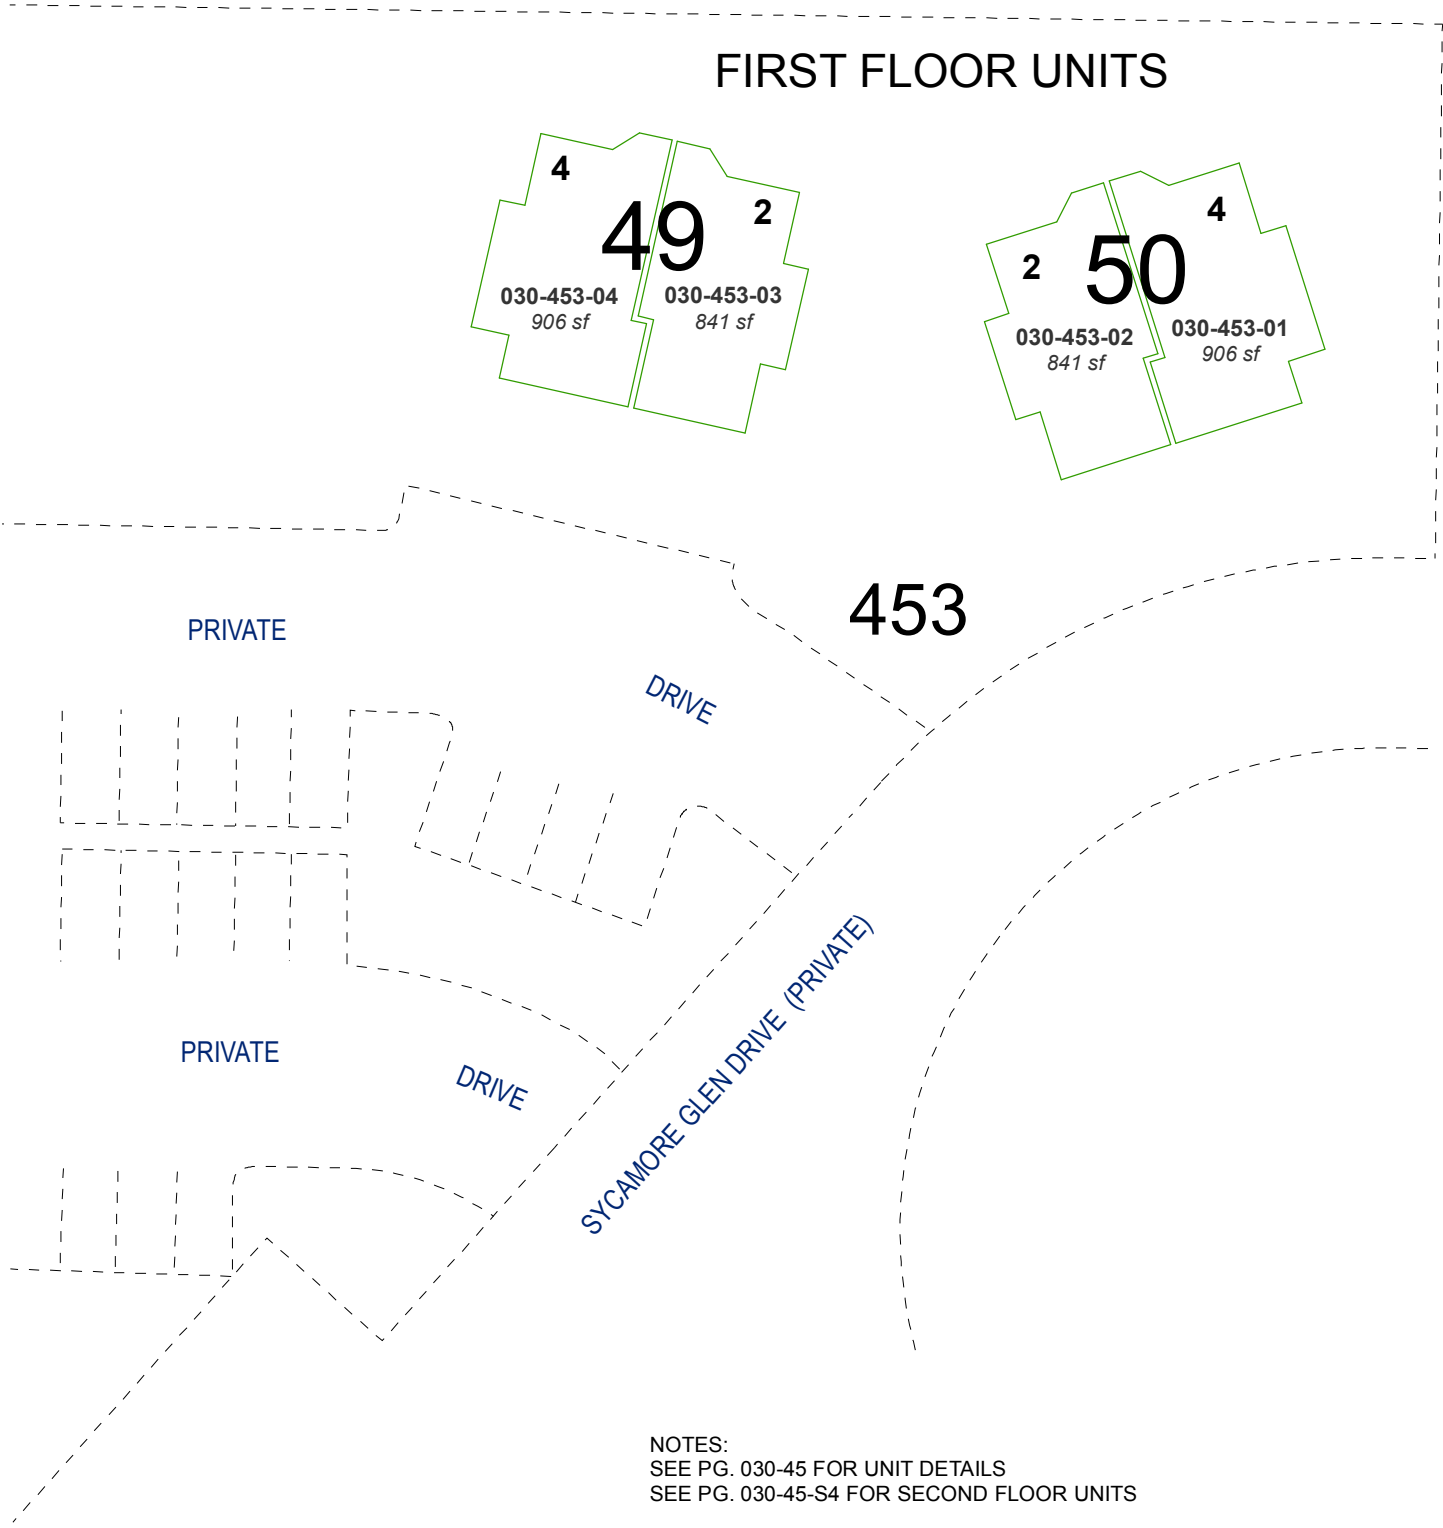


NOTES:
SEE PG. 030-45 FOR UNIT DETAILS
SEE PG. 030-45-S4 FOR SECOND FLOOR UNITS

Assessor's Map Number



030-45-S3

STATE OF NEVADA
WASHOE COUNTY
ASSESSOR'S OFFICE
Michael E. Clark, Assessor

1001 East Ninth Street
Building D
Reno, Nevada 89512
(775) 328-2231

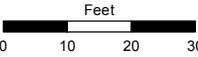

1 inch = 30 feet

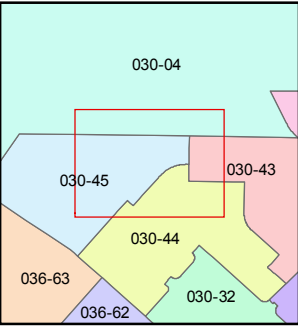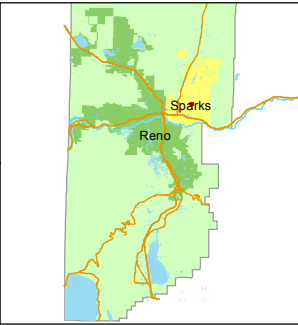

created by: JMO 07/26/2017

last updated: _____

area previously shown on map(s)

NOTE: This map was prepared for the use of the Washoe County Assessor for assessment and illustrative purposes only. It does not represent a survey of the premises. No liability is assumed as to the sufficiency or accuracy of the data delineated hereon.