



(#2479)
WILLOW CREEK STATION - UNIT NO. 7C-2

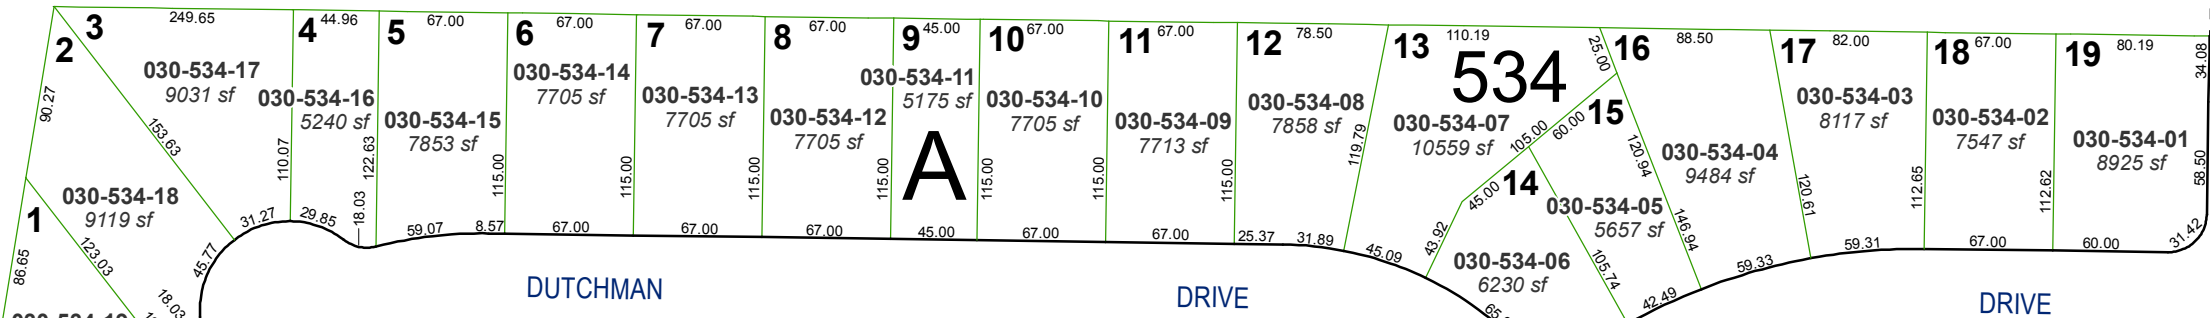

(#2478)
**WILLOW CREEK STATION
UNIT NO. 7C-1**

A POR. OF THE NW ¼ OF SEC. 2
T19N - R20E

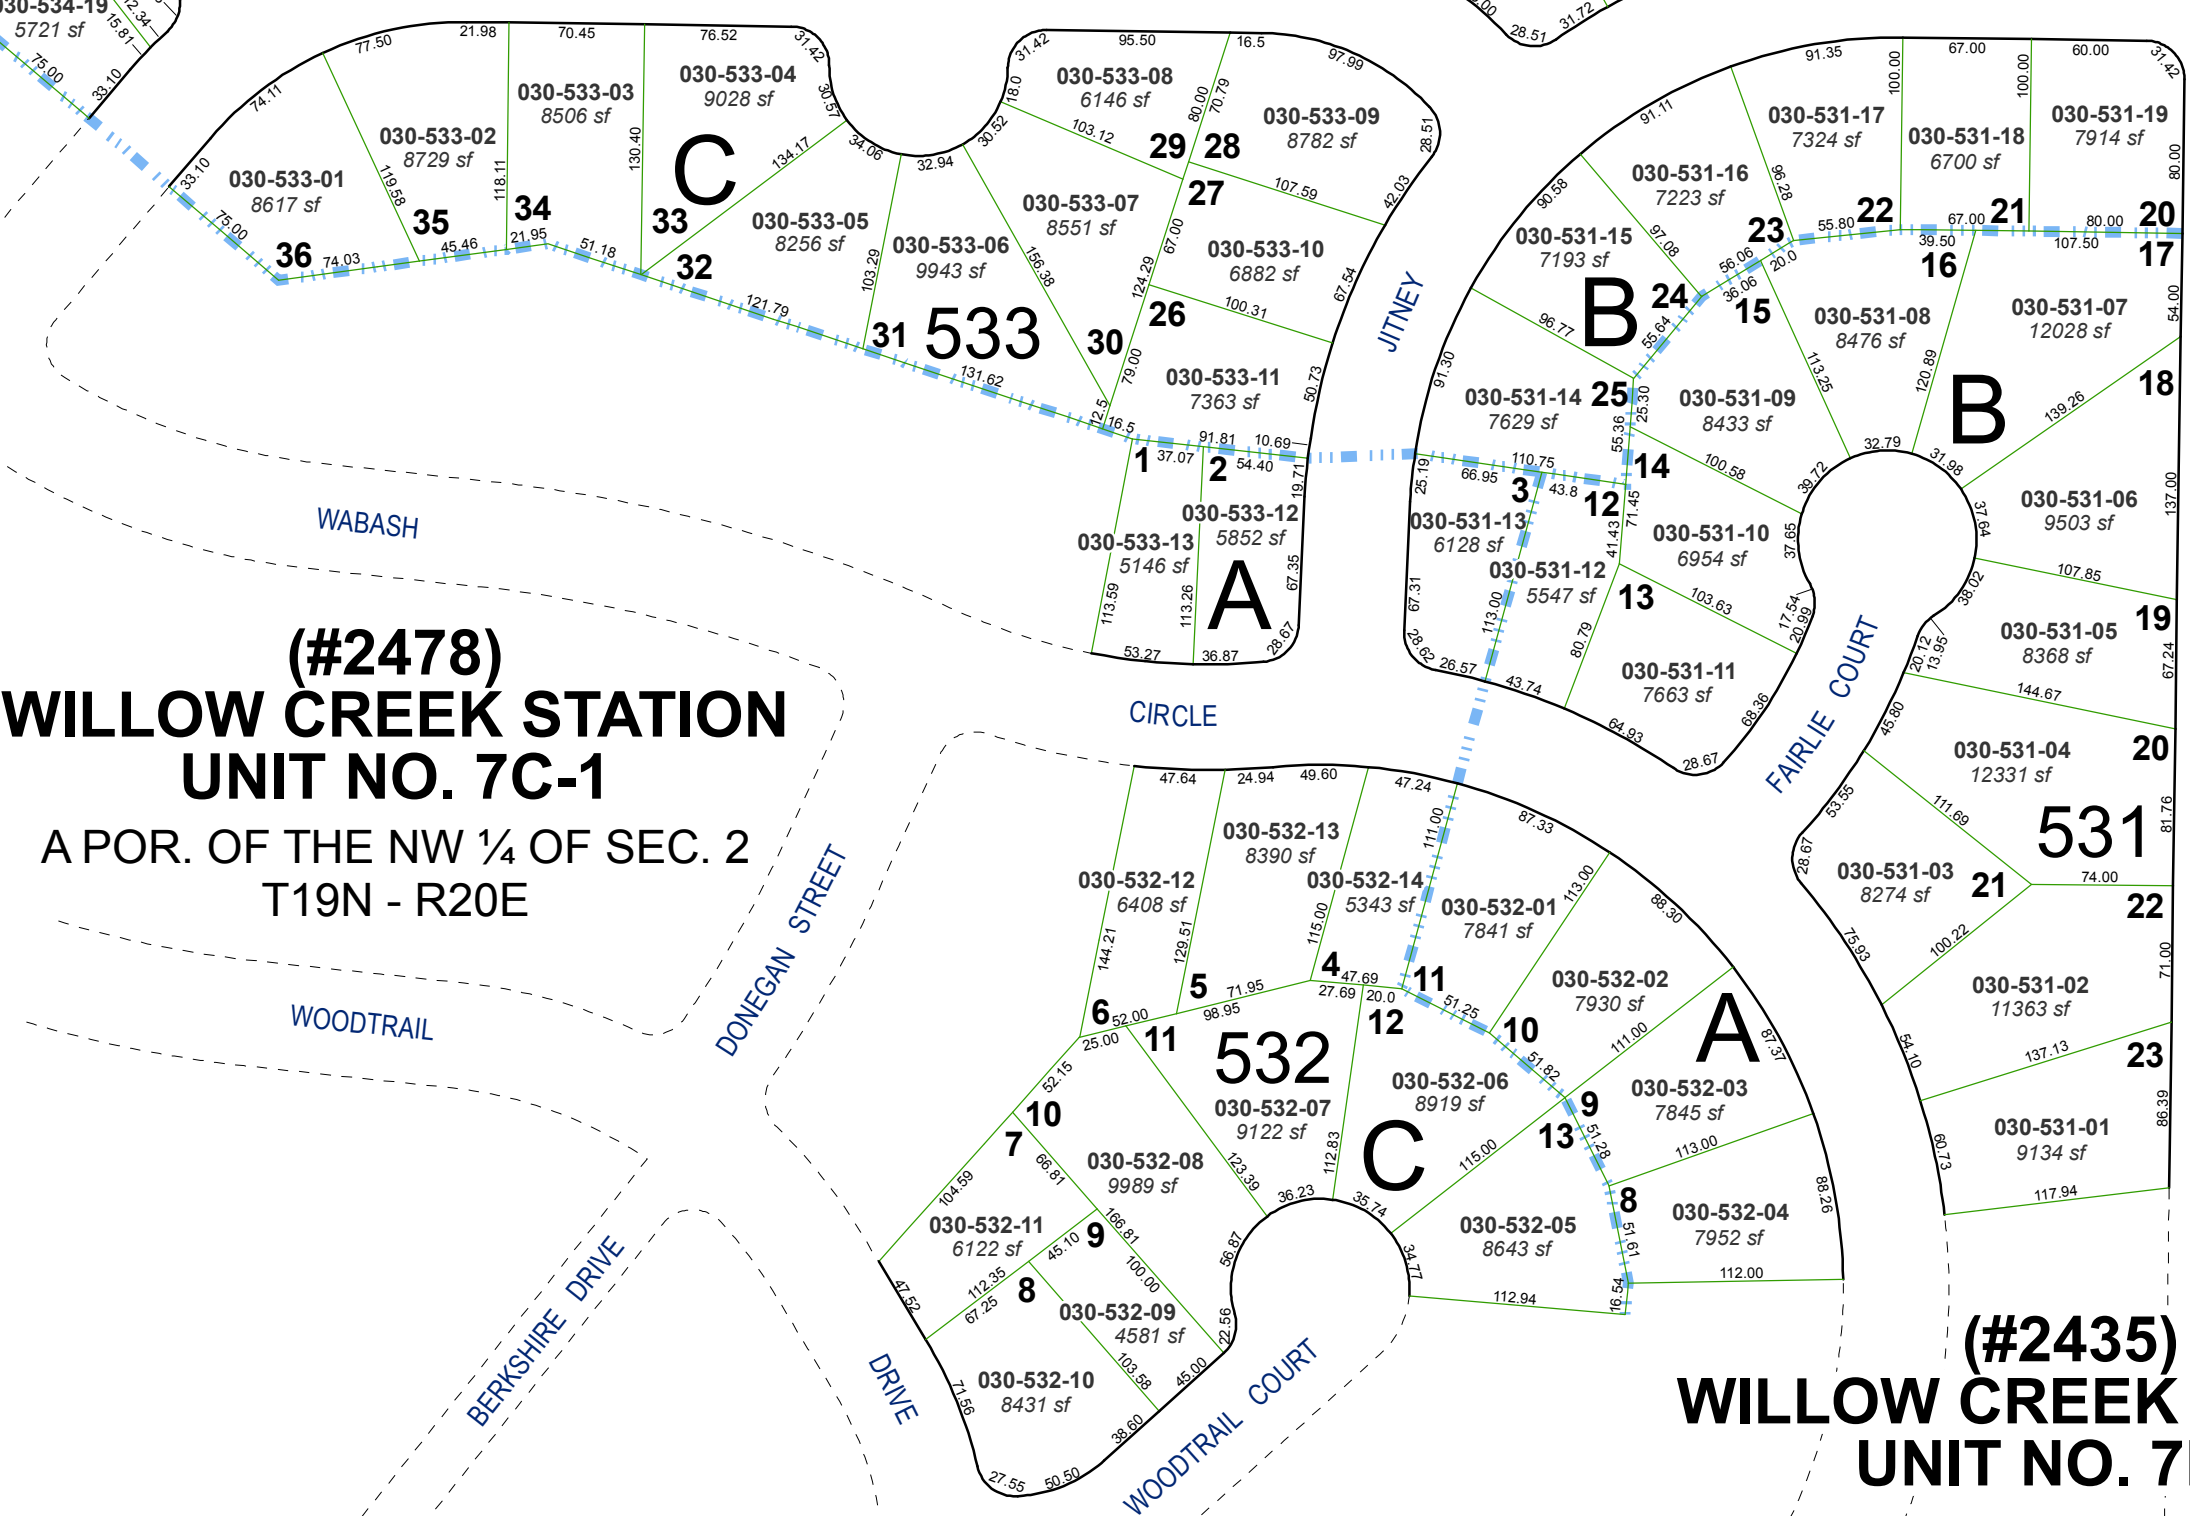

(#2435)
**WILLOW CREEK STATION
UNIT NO. 7B-2**

Assessor's Map Number
030-53



STATE OF NEVADA
**WASHOE COUNTY
ASSESSOR'S OFFICE**
Joshua G. Wilson, Assessor

1001 East Ninth Street
Building D
Reno, Nevada 89512
(775) 328-2231



Feet
0 25 50 75 100

1 inch = 100 feet

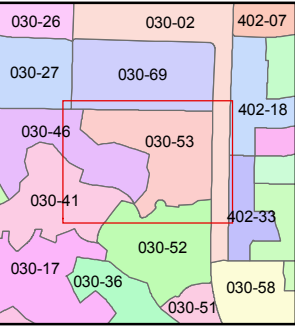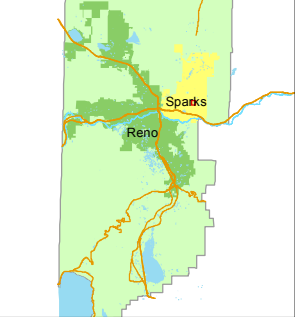

created by: NLH 11/06/2012

last updated: _____

area previously shown on map(s) _____

NOTE: This map was prepared for the use of the Washoe County Assessor for assessment and illustrative purposes only. It does not represent a survey of the premises. No liability is assumed as to the sufficiency or accuracy of the data delineated hereon.