


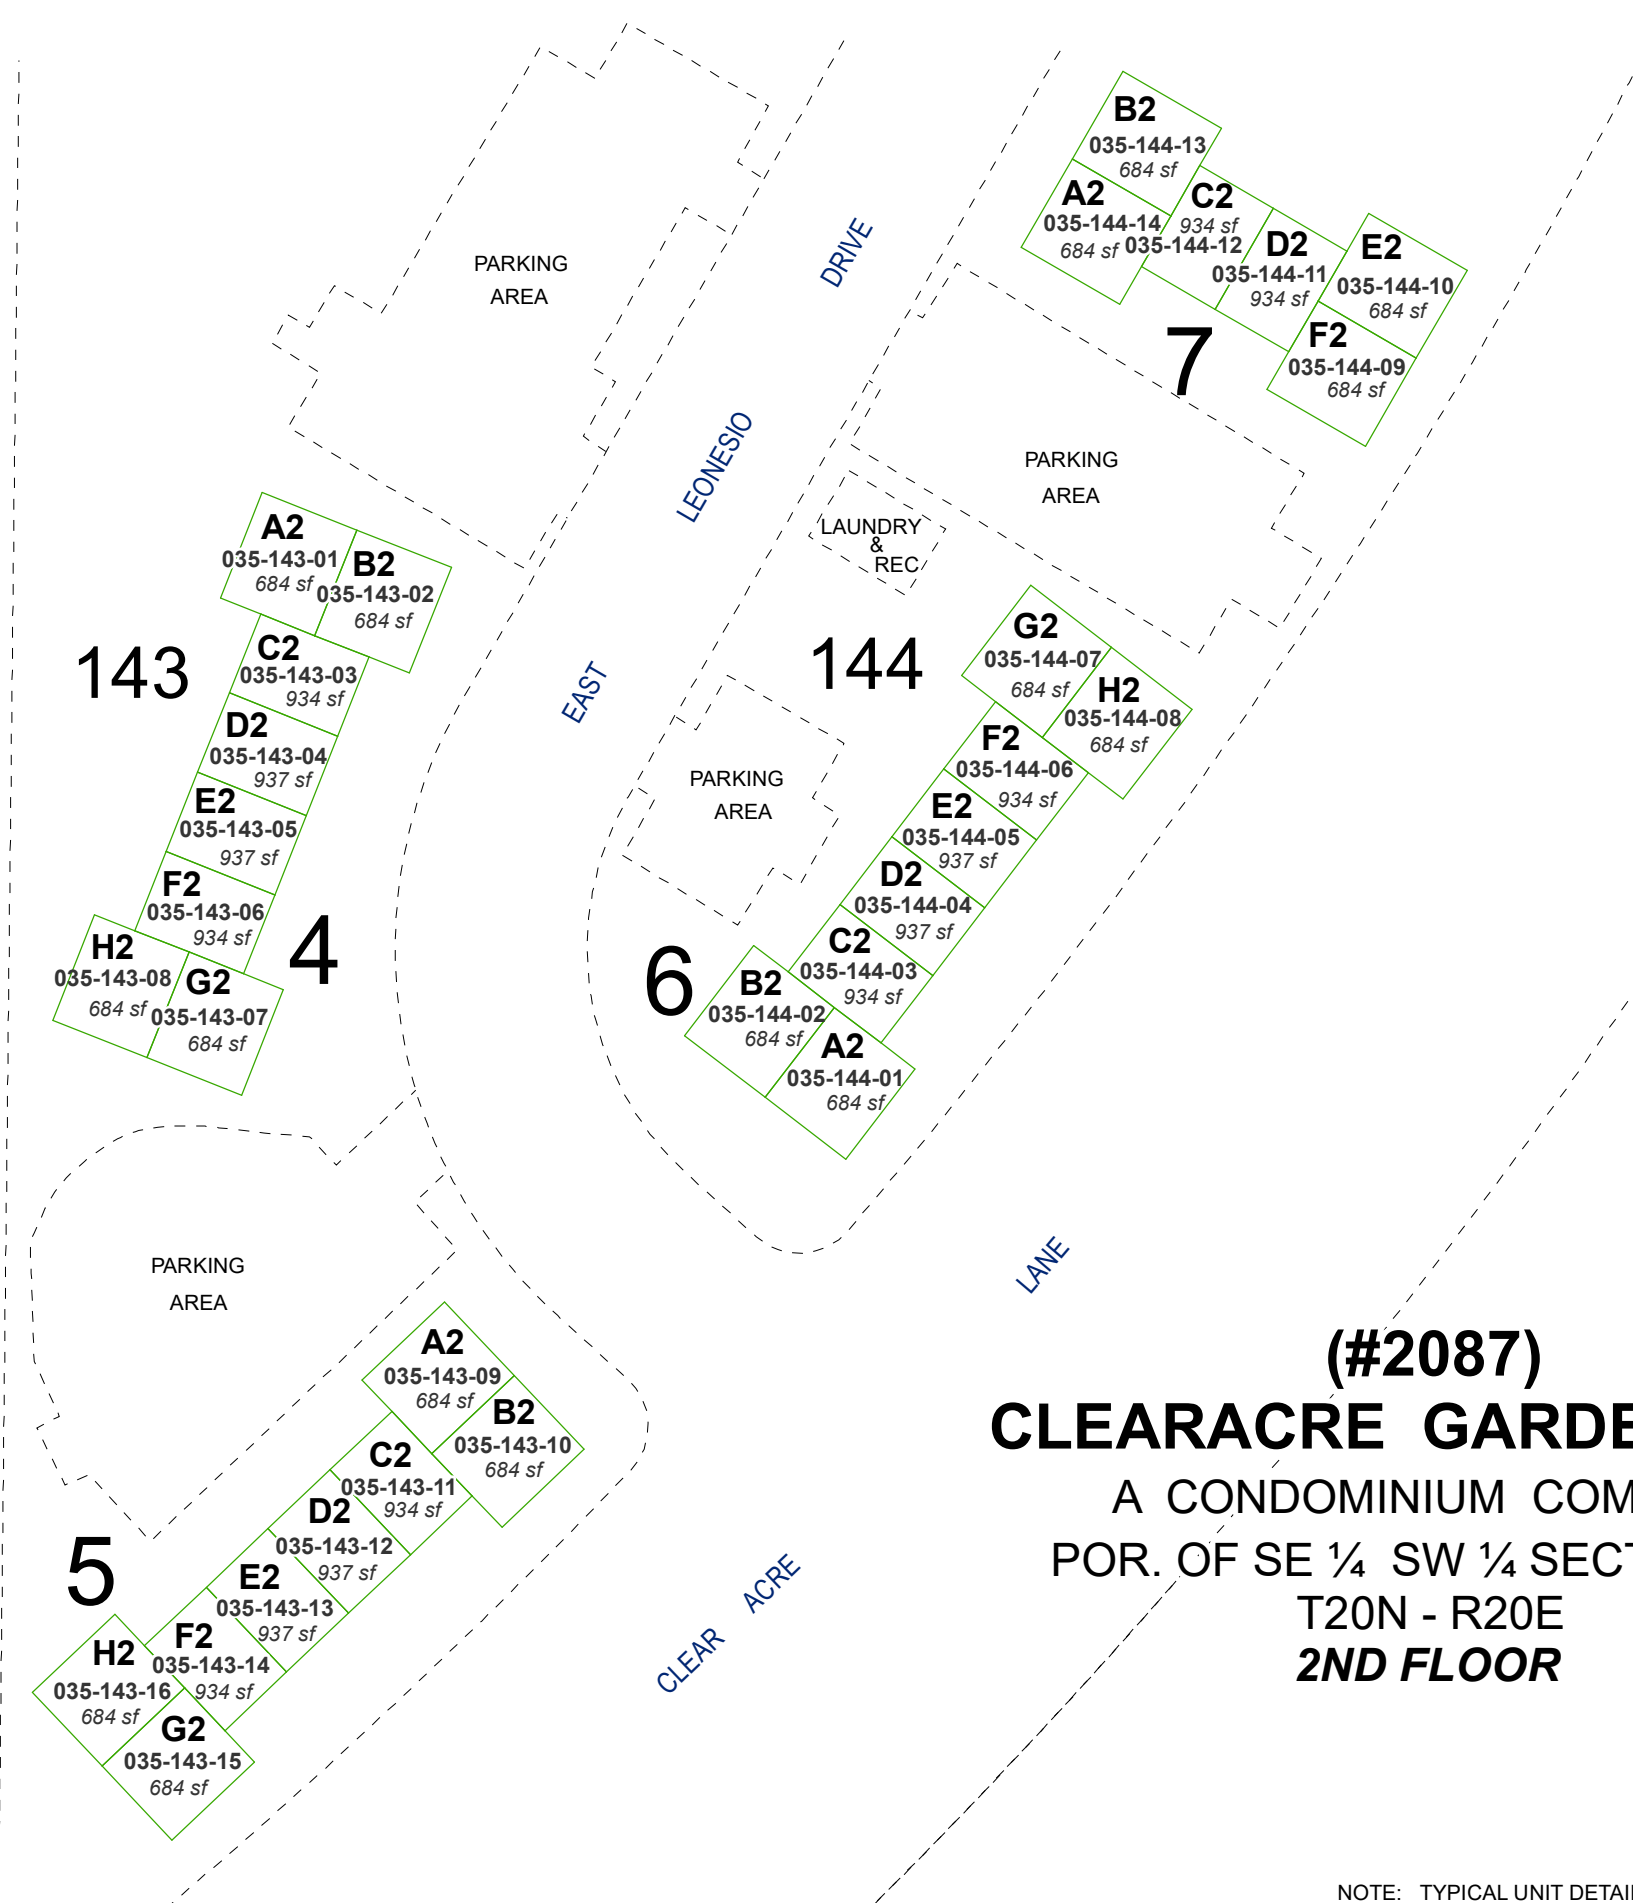

(#2087)
CLEARACRE GARDEN NO.2
A CONDOMINIUM COMPLEX
POR. OF SE ¼ SW ¼ SECTION 30
T20N - R20E
2ND FLOOR

NOTE: TYPICAL UNIT DETAILS ARE SHOWN ON 035-14-S2

Assessor's Map Number

035-14-S1



STATE OF NEVADA
WASHOE COUNTY
ASSESSOR'S OFFICE

1001 East Ninth Street, Building D
Reno, Nevada 89512
(775) 328-2231



Feet
0 10 20 30 40

1 inch = 60 feet

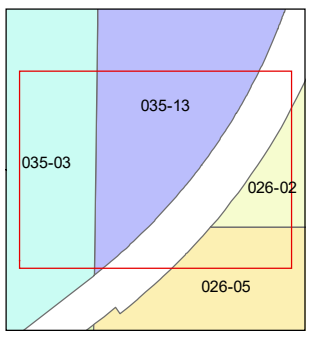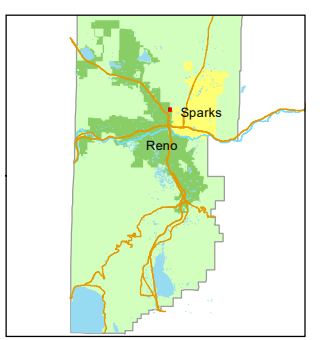

created by: JKF 07/15/2019

updated: _____

area previously shown on map(s): _____

NOTE: This map was prepared for the use of the Washoe County Assessor for assessment and illustrative purposes only. It does not represent a survey of the premises. No liability is assumed as to the sufficiency or accuracy of the data delineated hereon.