


**SECOND
AMENDED
PANORAMA VILLAGE**
A CONDOMINIUM SUBDIVISION
A PORTION OF GOVERNMENT LOT 12,
SECTION 25, T20N-R19E.
A 1/576TH INTEREST EACH IN COMMON AREA.
GROUND FLOOR UNITS

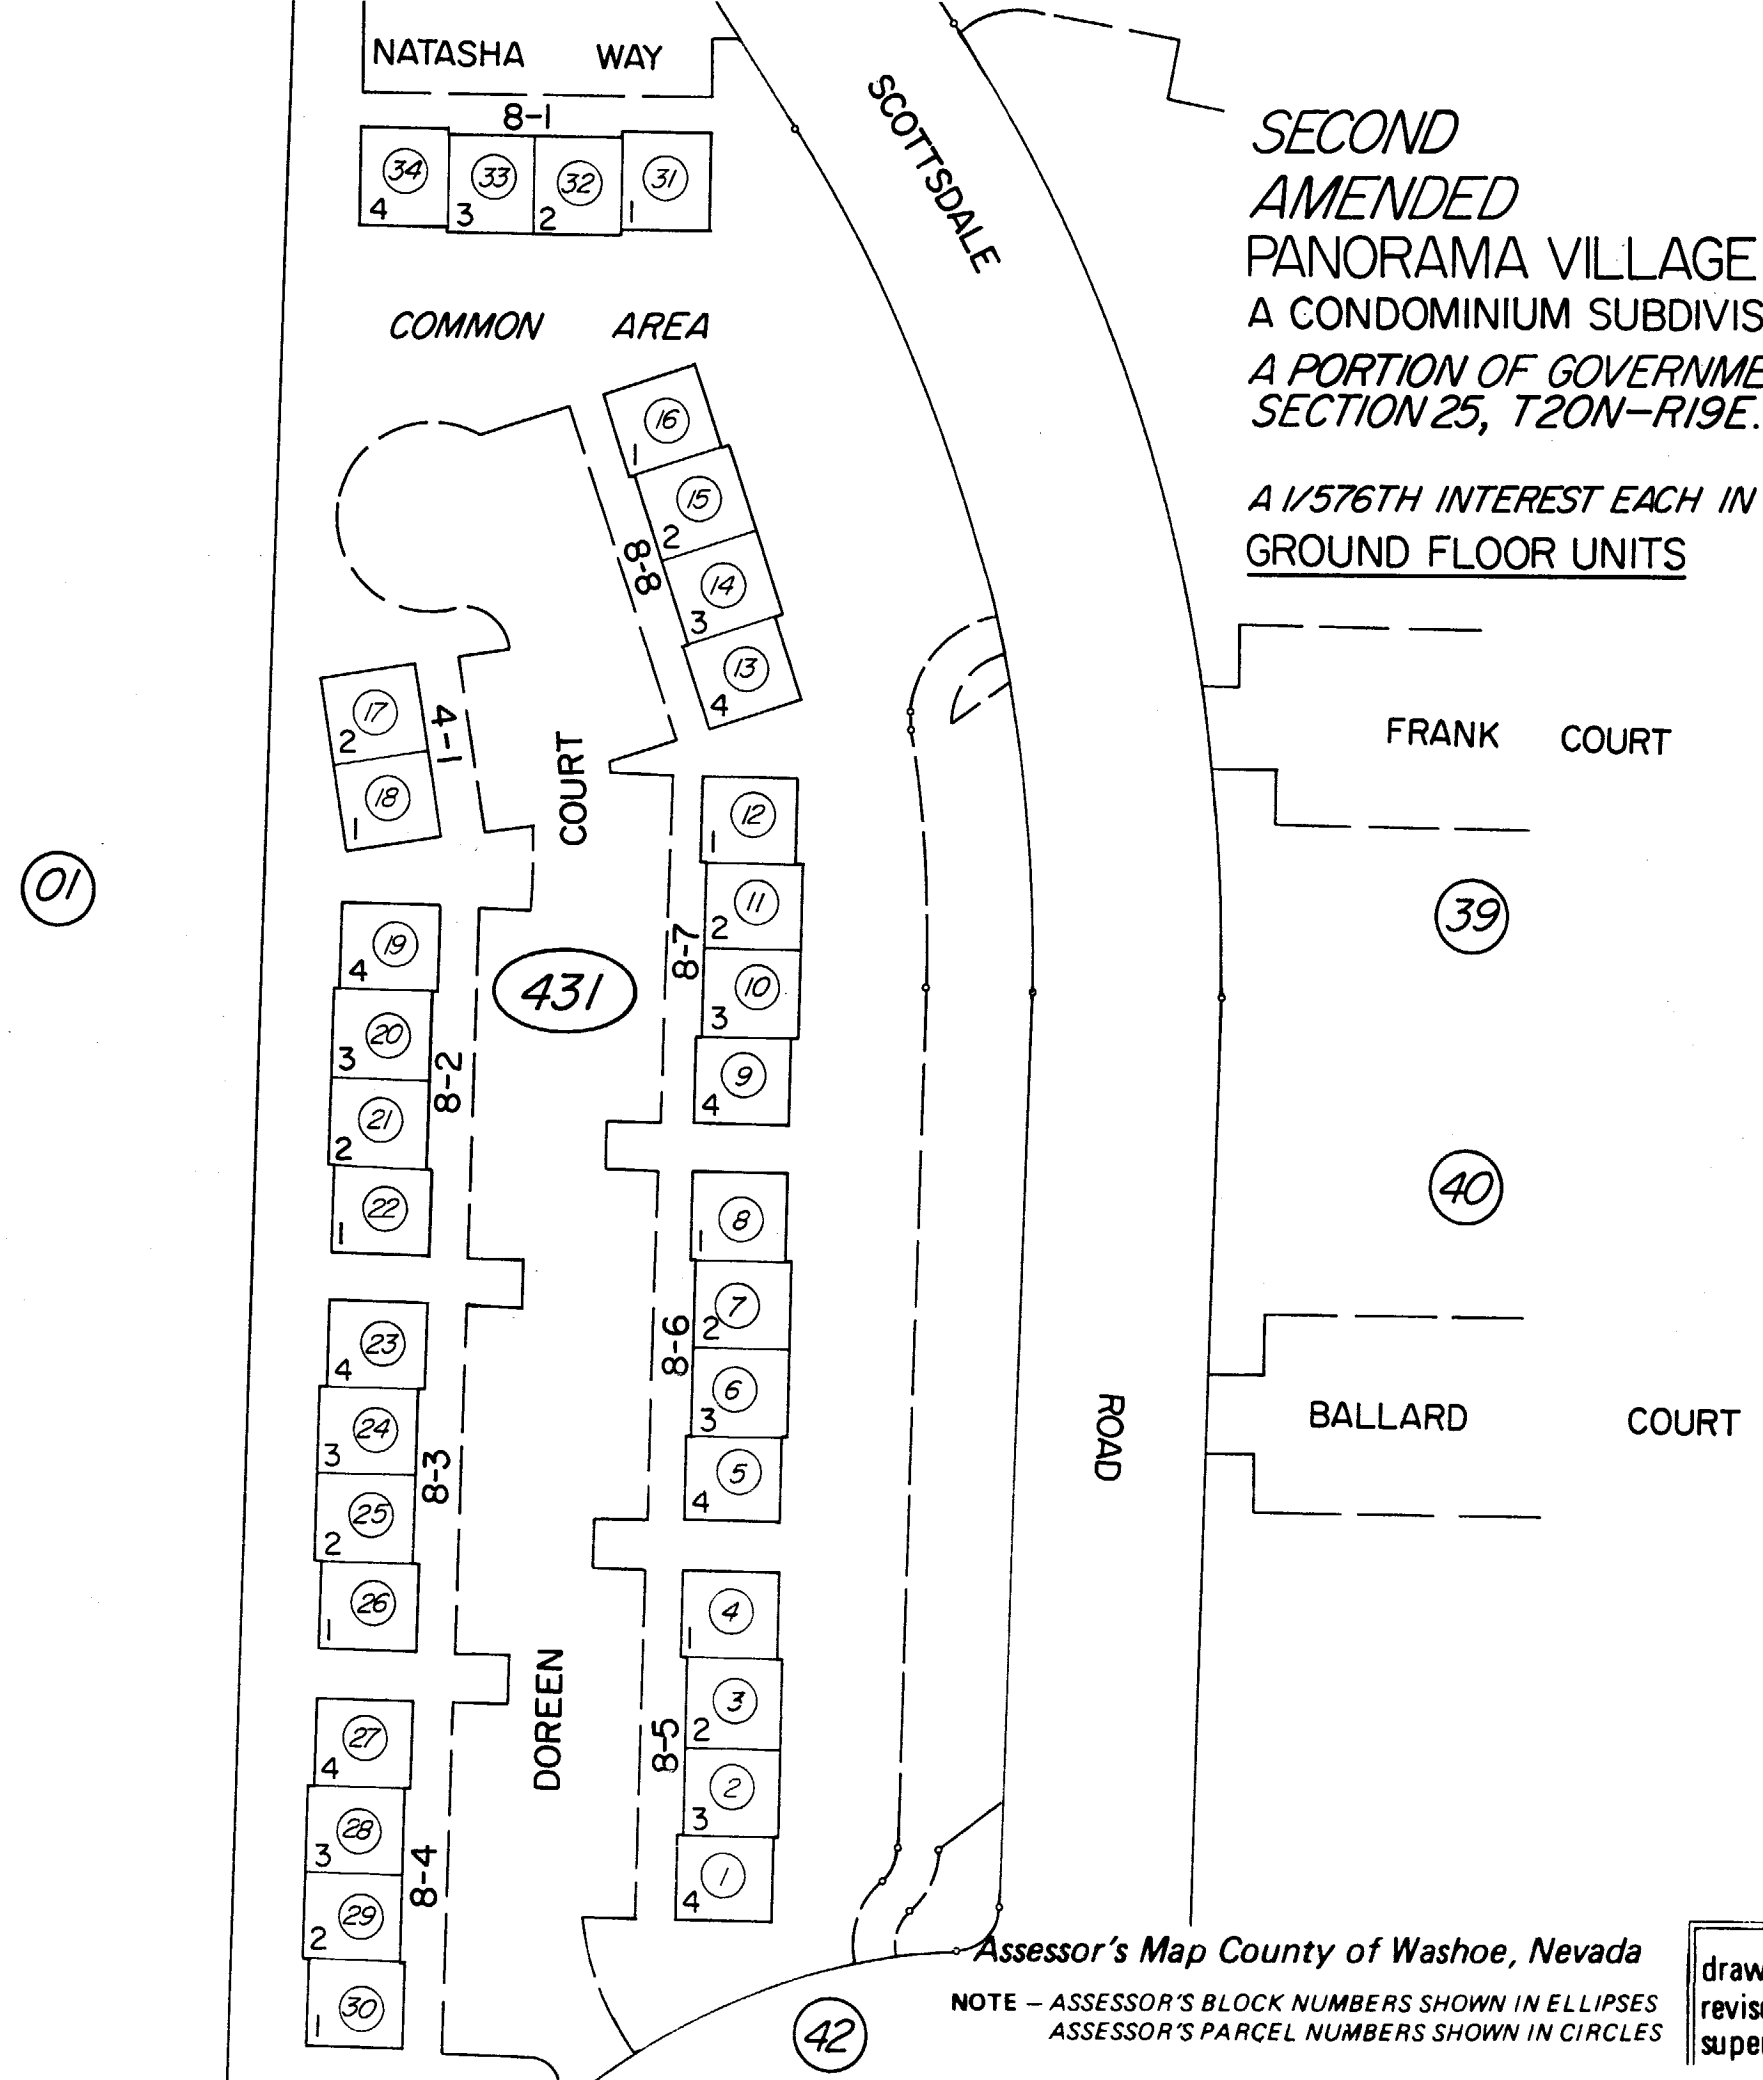

NOTE: This Map is prepared for the use of the Washoe County Assessor for Assessment and illustrative purposes only, it does not represent survey of the premises. No liability is assumed as to the sufficiency or accuracy of the data delineated hereon.

Assessor's Map County of Washoe, Nevada

NOTE - ASSESSOR'S BLOCK NUMBERS SHOWN IN ELLIPSES
ASSESSOR'S PARCEL NUMBERS SHOWN IN CIRCLES

drawn by	CFB 10/82
revised	8/83
superseded	