


POR. OF THE NW ¼ OF THE SE ¼ OF SECTION 30  
T20N - R20E

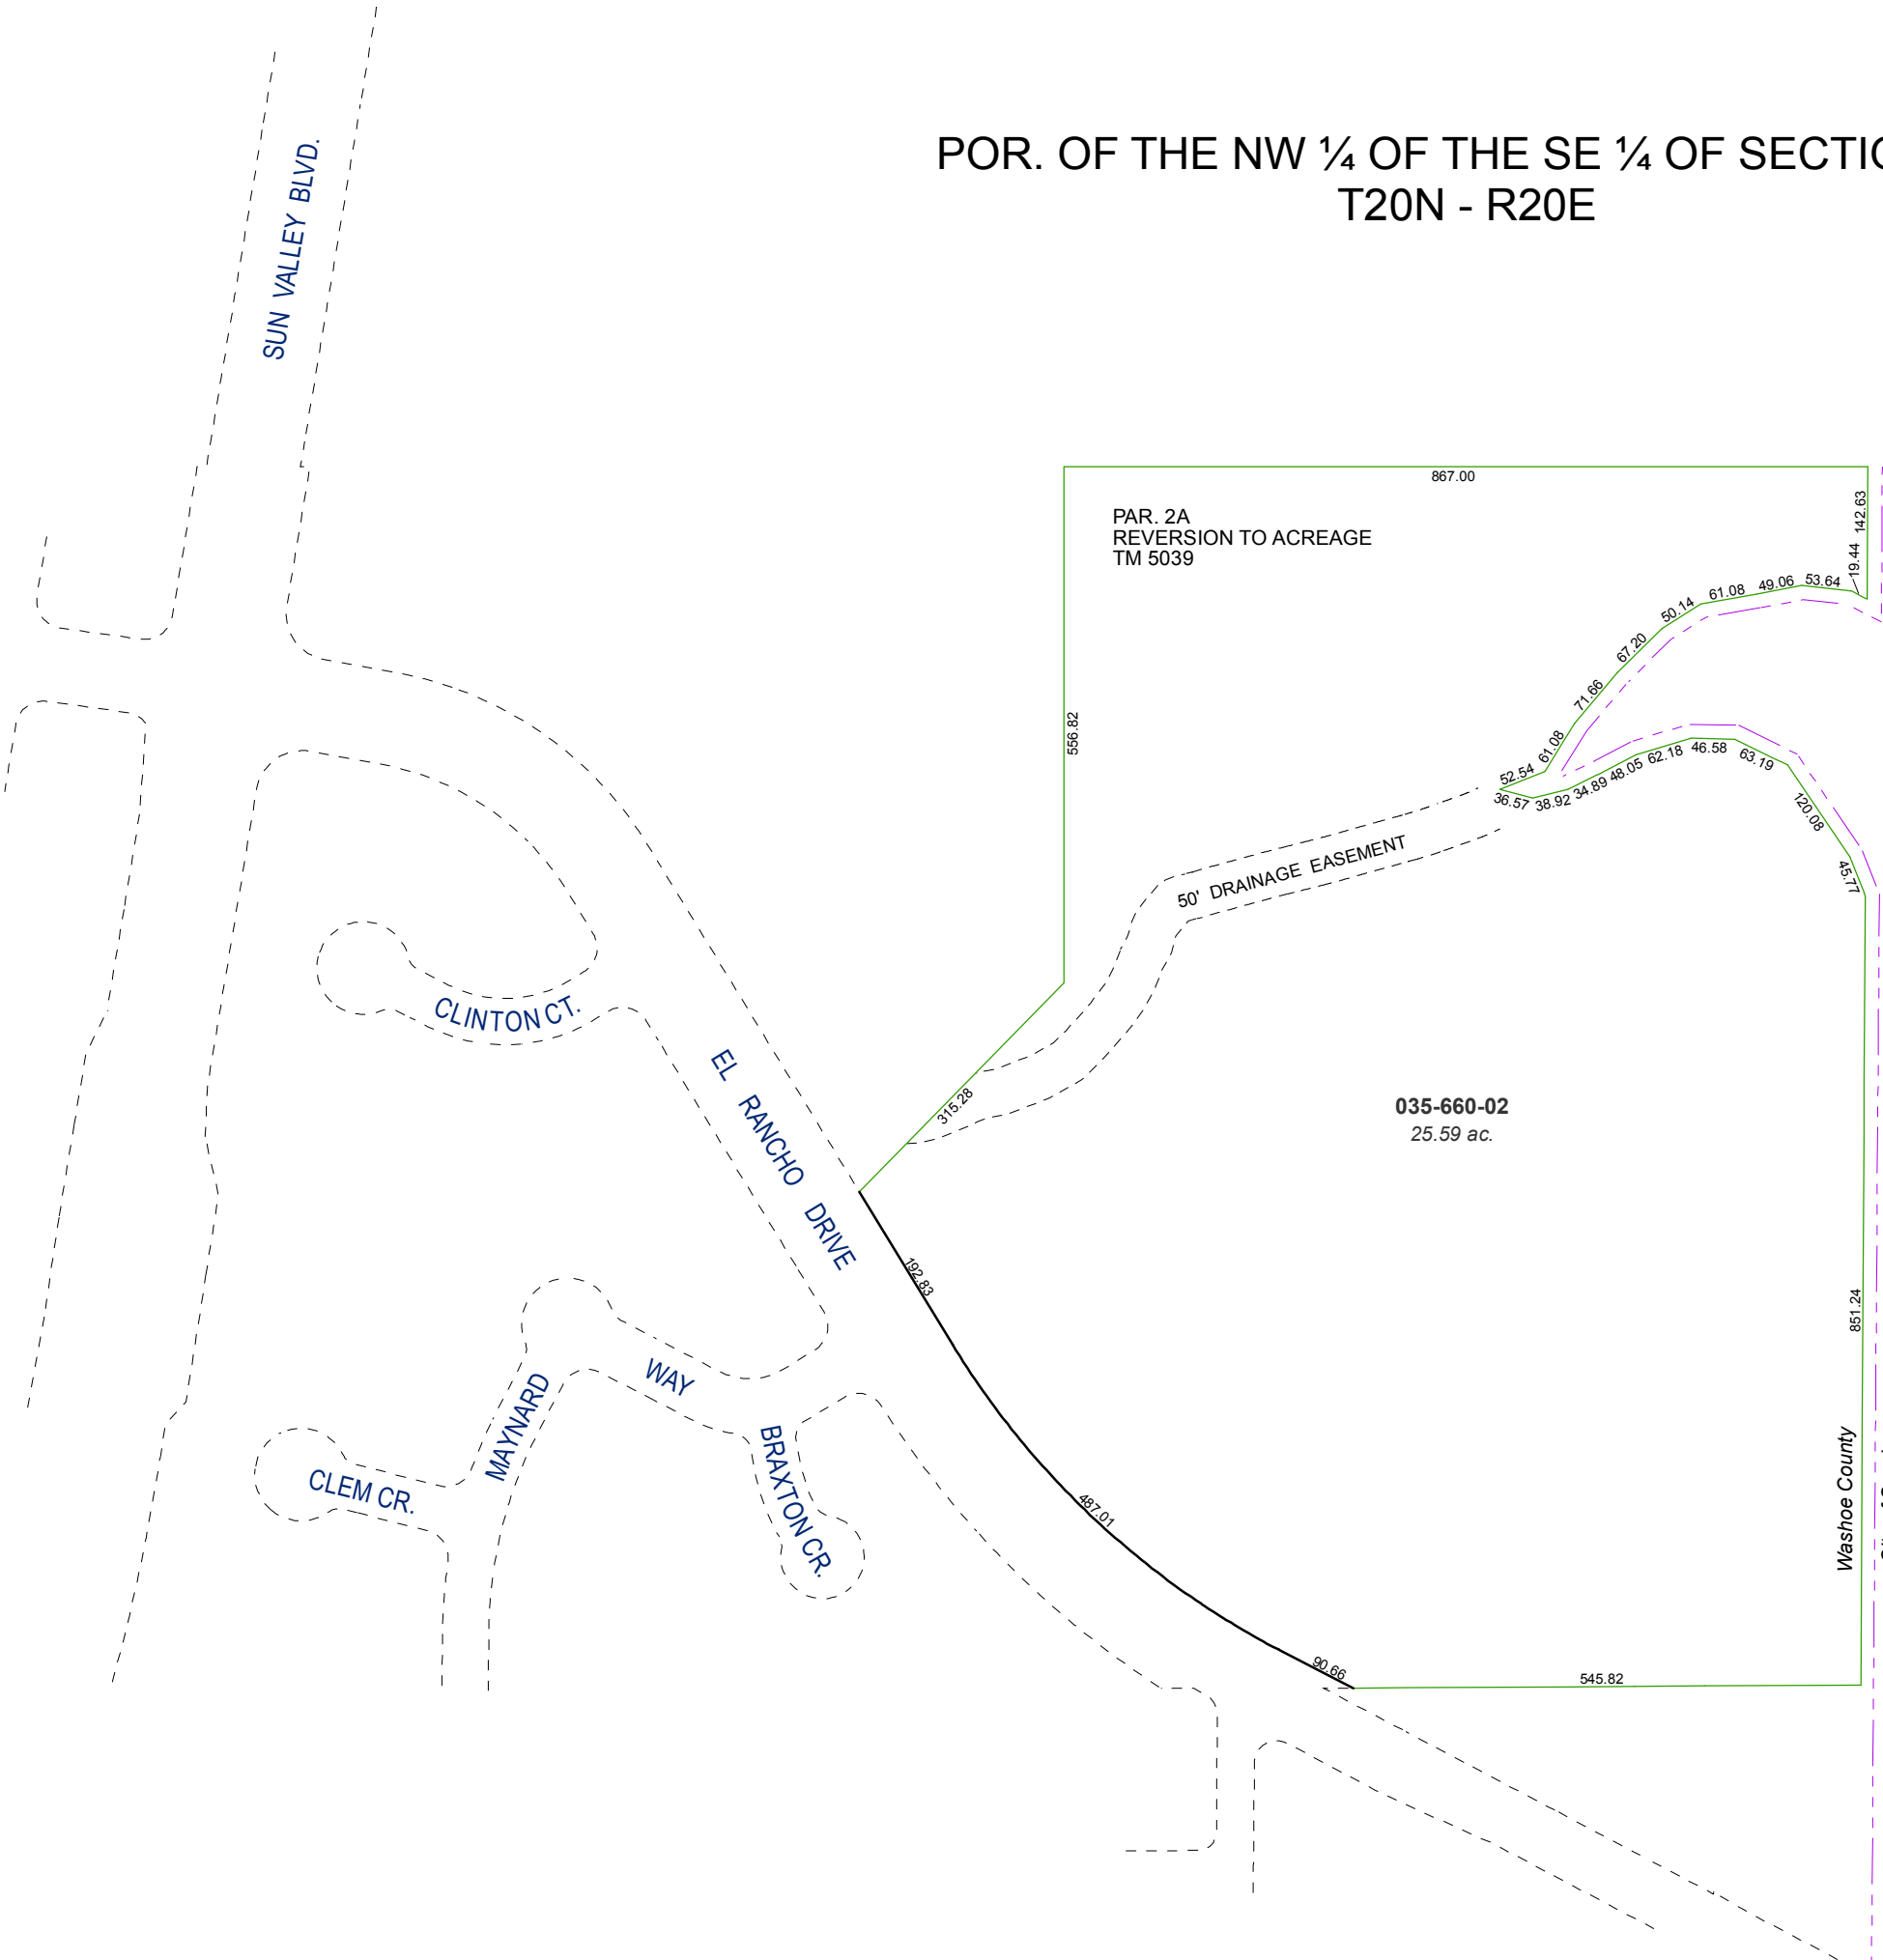

Washoe County  
City of Sparks

RETIRED


This map has no active parcels and  
has been retired as of 01/08/2019.  
This area is now shown on Assessor  
map 035-72.

Assessor's Map Number



035-66

STATE OF NEVADA  
**WASHOE COUNTY**  
**ASSESSOR'S OFFICE**  
Joshua G. Wilson, Assessor

1001 East Ninth Street  
Building D  
Reno, Nevada 89512  
(775) 328-2231

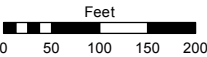

1 inch = 200 feet

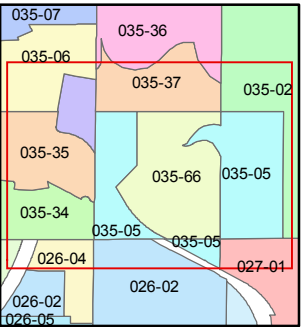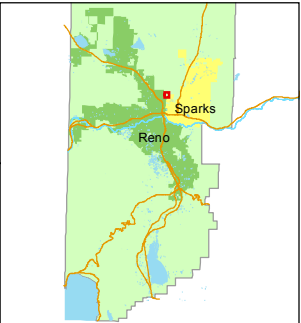

created by: NLH 12/17/2010

last updated: KSB 6/25/13

area previously shown on map(s)

035-05

NOTE: This map was prepared for the use of the Washoe County Assessor for assessment and illustrative purposes only. It does not represent a survey of the premises. No liability is assumed as to the sufficiency or accuracy of the data delineated hereon.