


(#1329)
CENTURY GLEN SUBDIVISION
UNIT NO. 2

PORTION SW ¼ SECTION 34
T20N - R20E

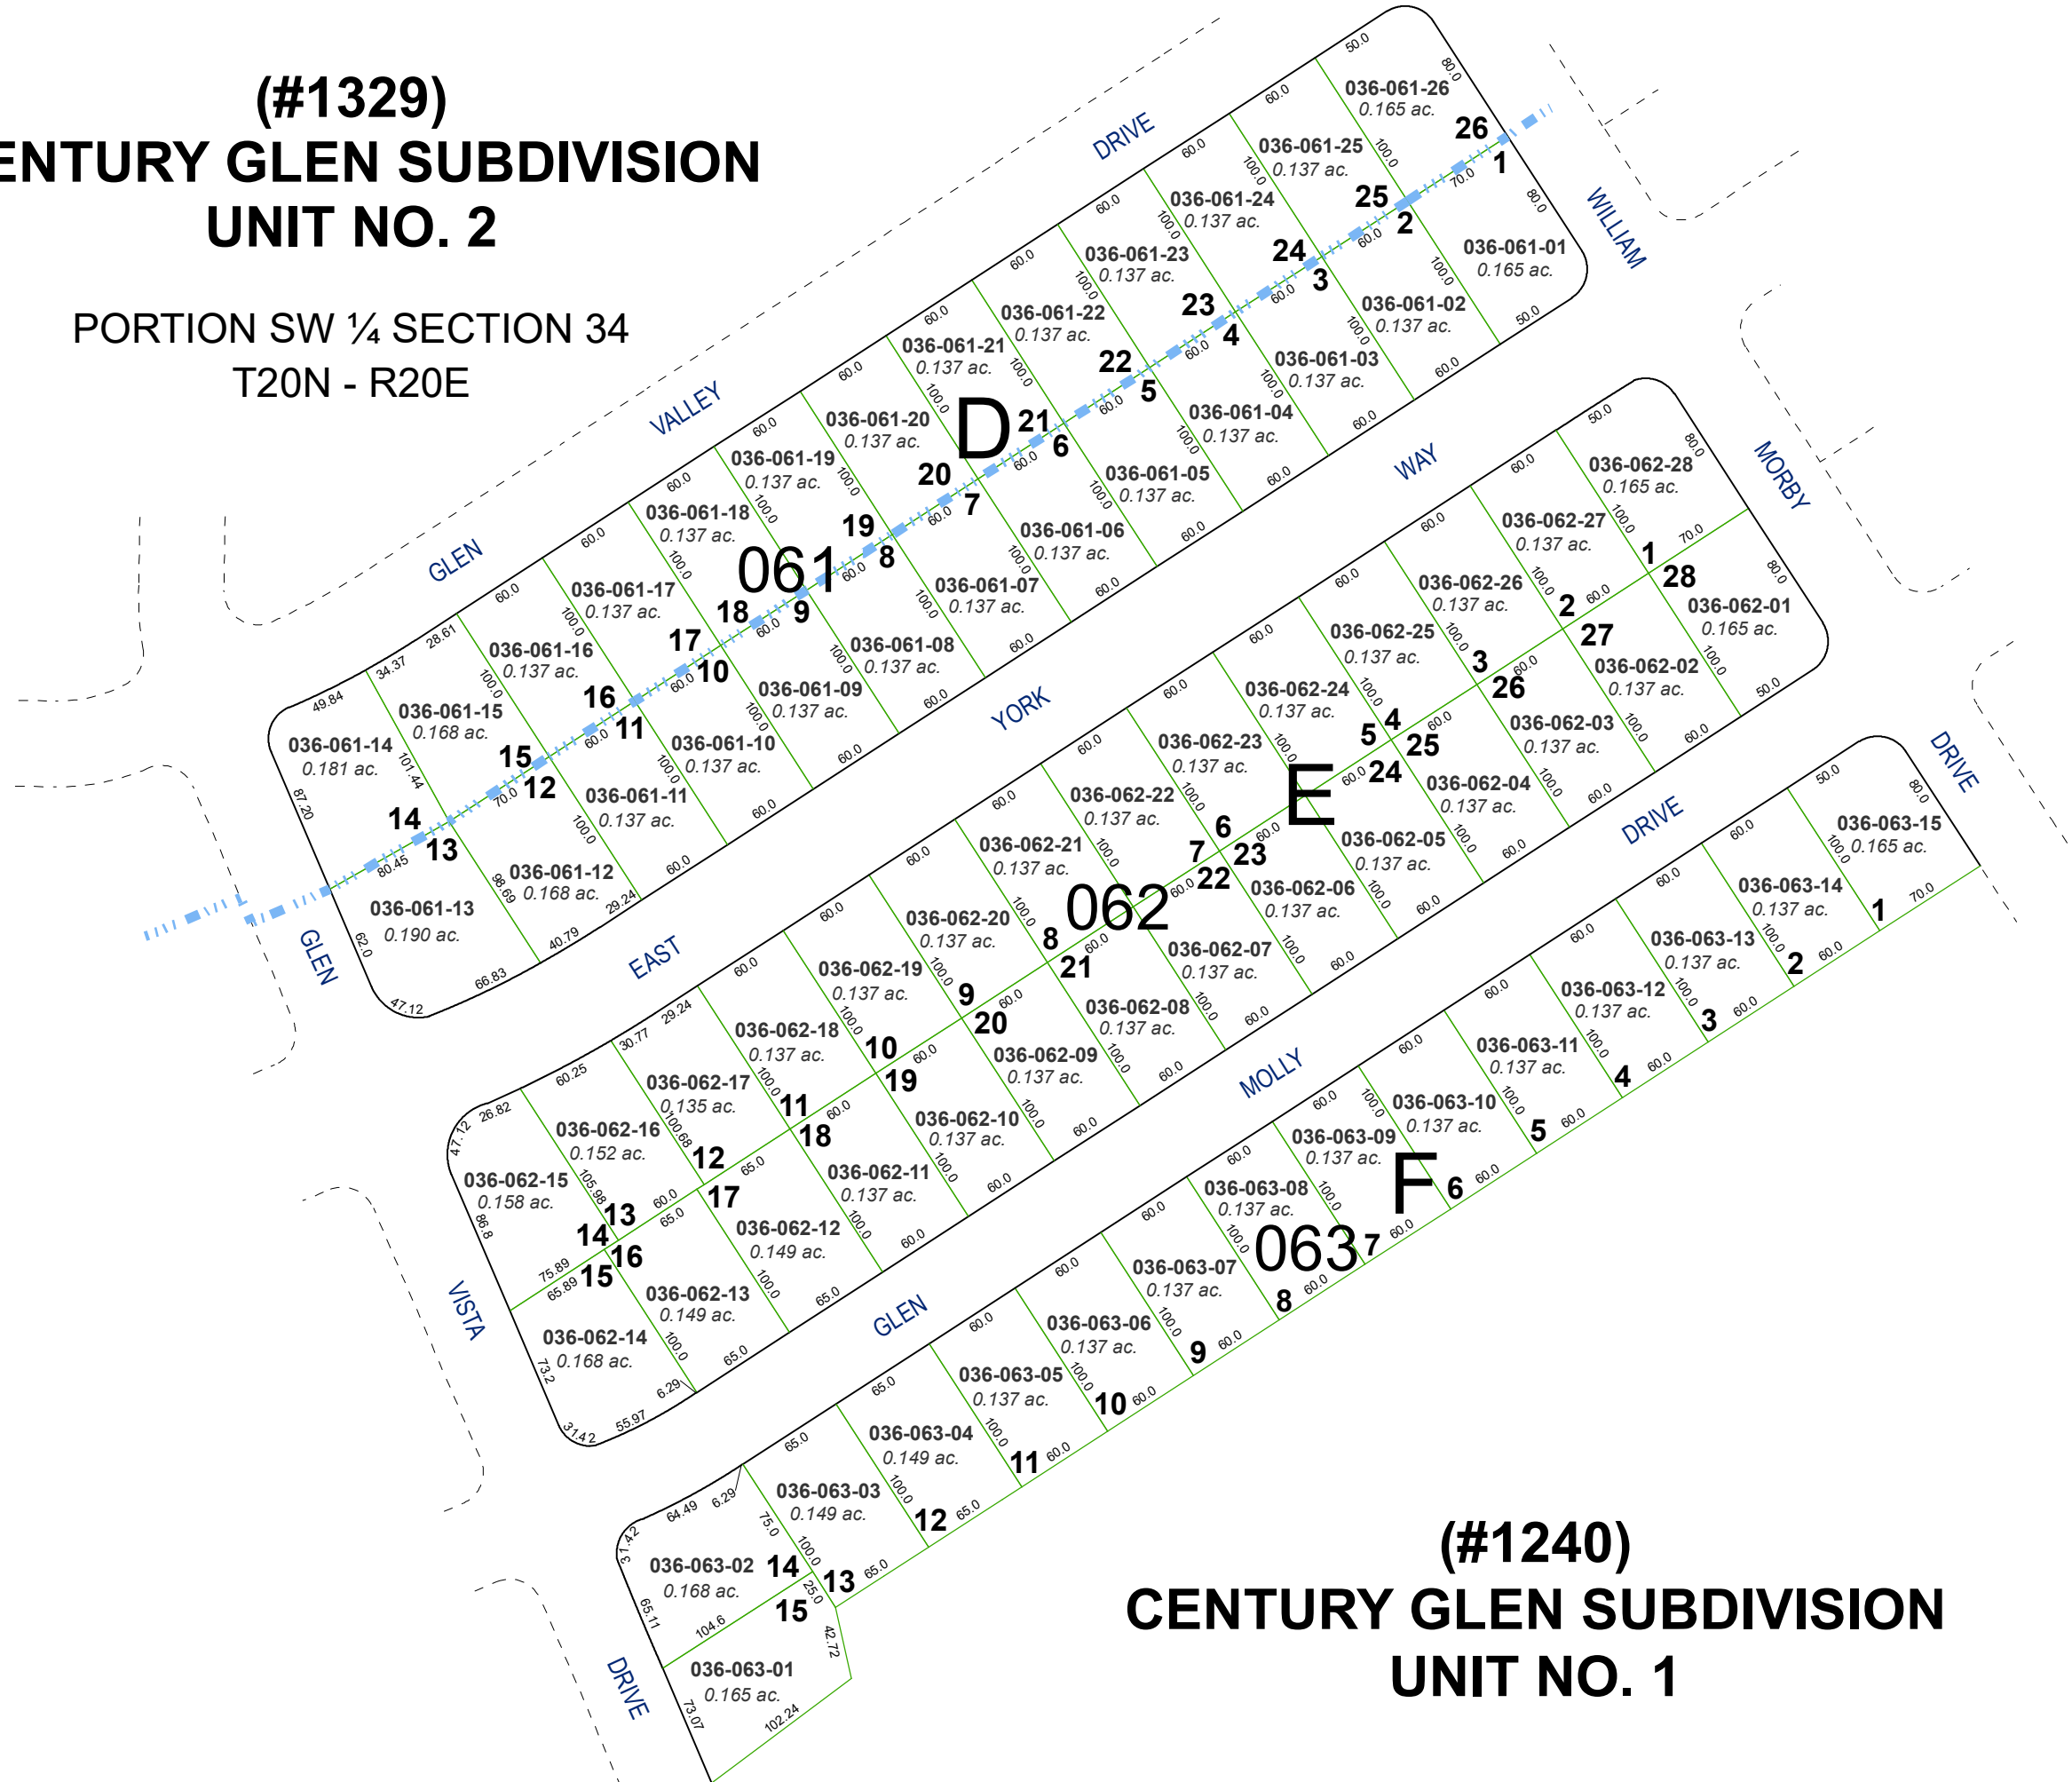


(#1240)
CENTURY GLEN SUBDIVISION
UNIT NO. 1

Assessor's Map Number



036-06

STATE OF NEVADA
WASHOE COUNTY
ASSESSOR'S OFFICE

1001 East Ninth Street, Building D
Reno, Nevada 89512
(775) 328-2231

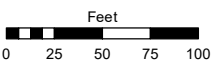

1 inch = 100 feet

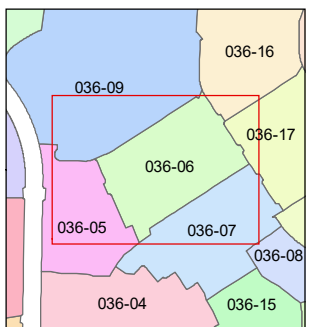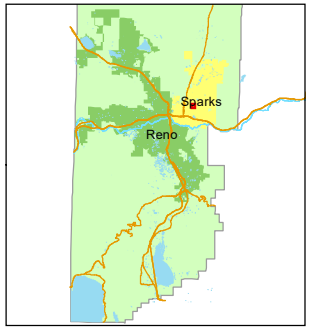

created by: JRA 02/24/2021

updated:

area previously shown on map(s):
034-22

NOTE: This map was prepared for the use of the Washoe County Assessor for assessment and illustrative purposes only. It does not represent a survey of the premises. No liability is assumed as to the sufficiency or accuracy of the data delineated hereon.