





Section 4
Section 3

NORTH McCARRAN BOULEVARD

EAST GREENBRAE DRIVE

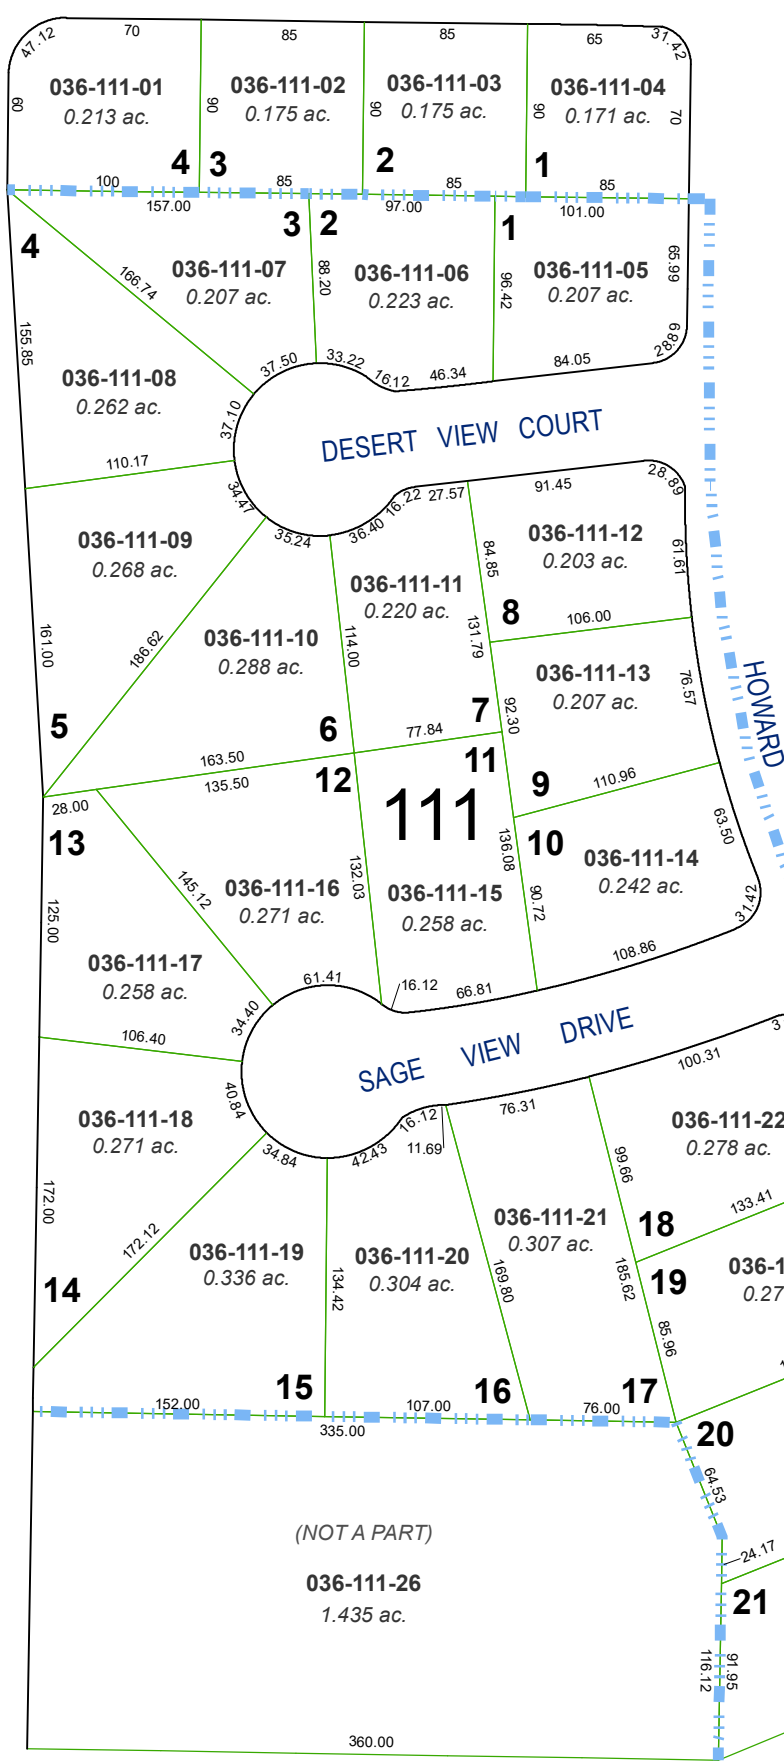

(#1375) SIERRA MEADOWS SUBDIVISION UNIT NO. 7

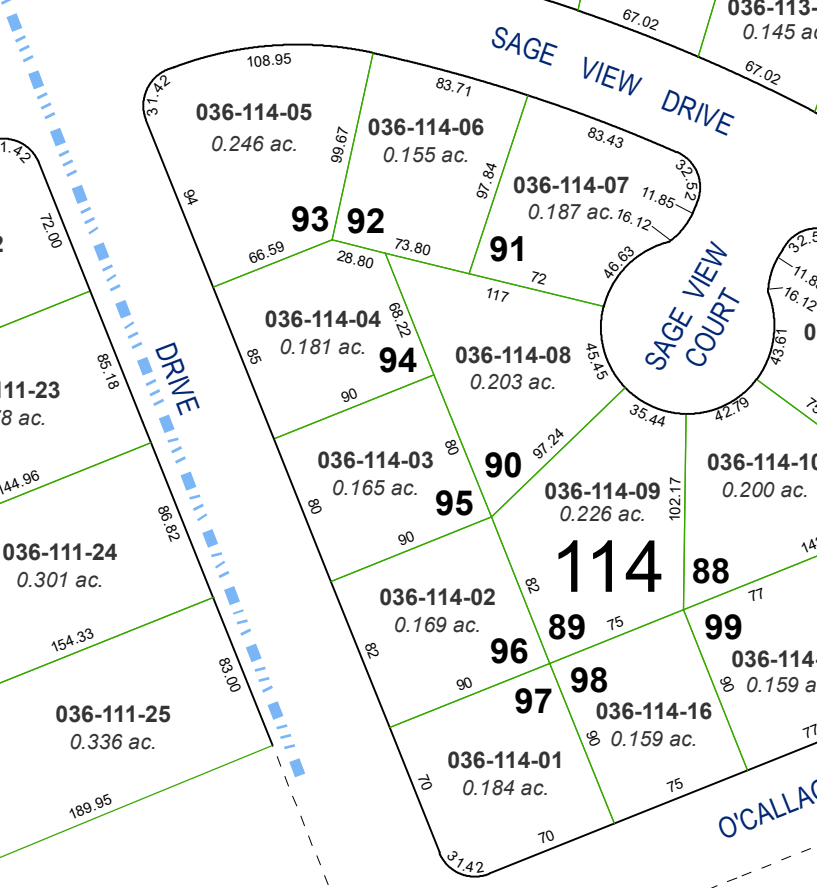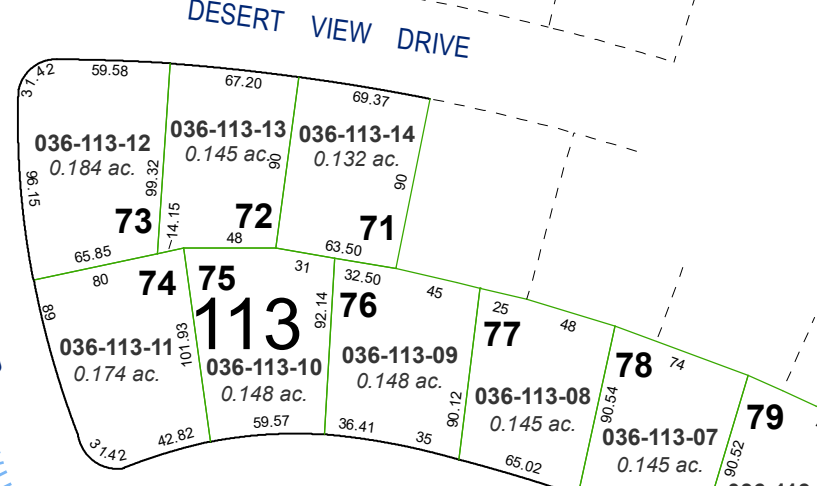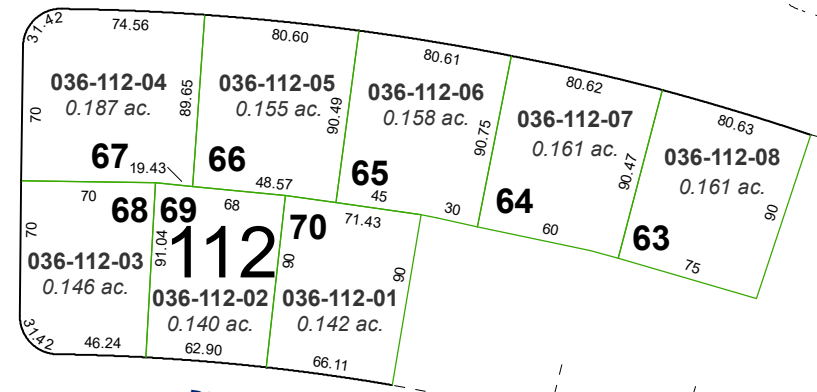



(#1227) SIERRA MEADOWS SUBDIVISION UNIT NO. 4 PORTION NW ¼ SECTION 3 T19N - R20E

Assessor's Map Number
036-11

STATE OF NEVADA
WASHOE COUNTY
ASSESSOR'S OFFICE
1001 East Ninth Street, Building D
Reno, Nevada 89512
(775) 328-2231



Feet
0 25 50 75 100
1 inch = 100 feet

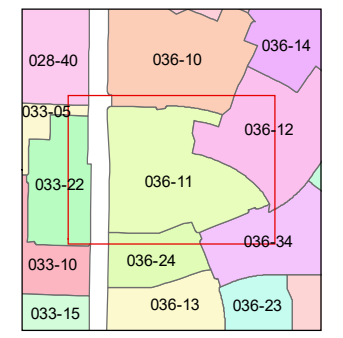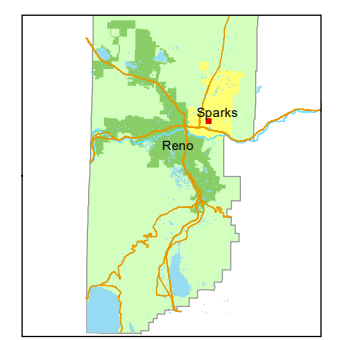

created by: JRA 05/04/2021
updated: _____

area previously shown on map(s):
036-01, 034-28

NOTE: This map was prepared for the use of the Washoe County Assessor for assessment and illustrative purposes only. It does not represent a survey of the premises. No liability is assumed as to the sufficiency or accuracy of the data delineated hereon.