


(#1260)
WOODSIDE SUBDIVISION - UNIT NO. 1
A POR. OF THE NW ¼ OF SEC. 3,
T19E - R20E

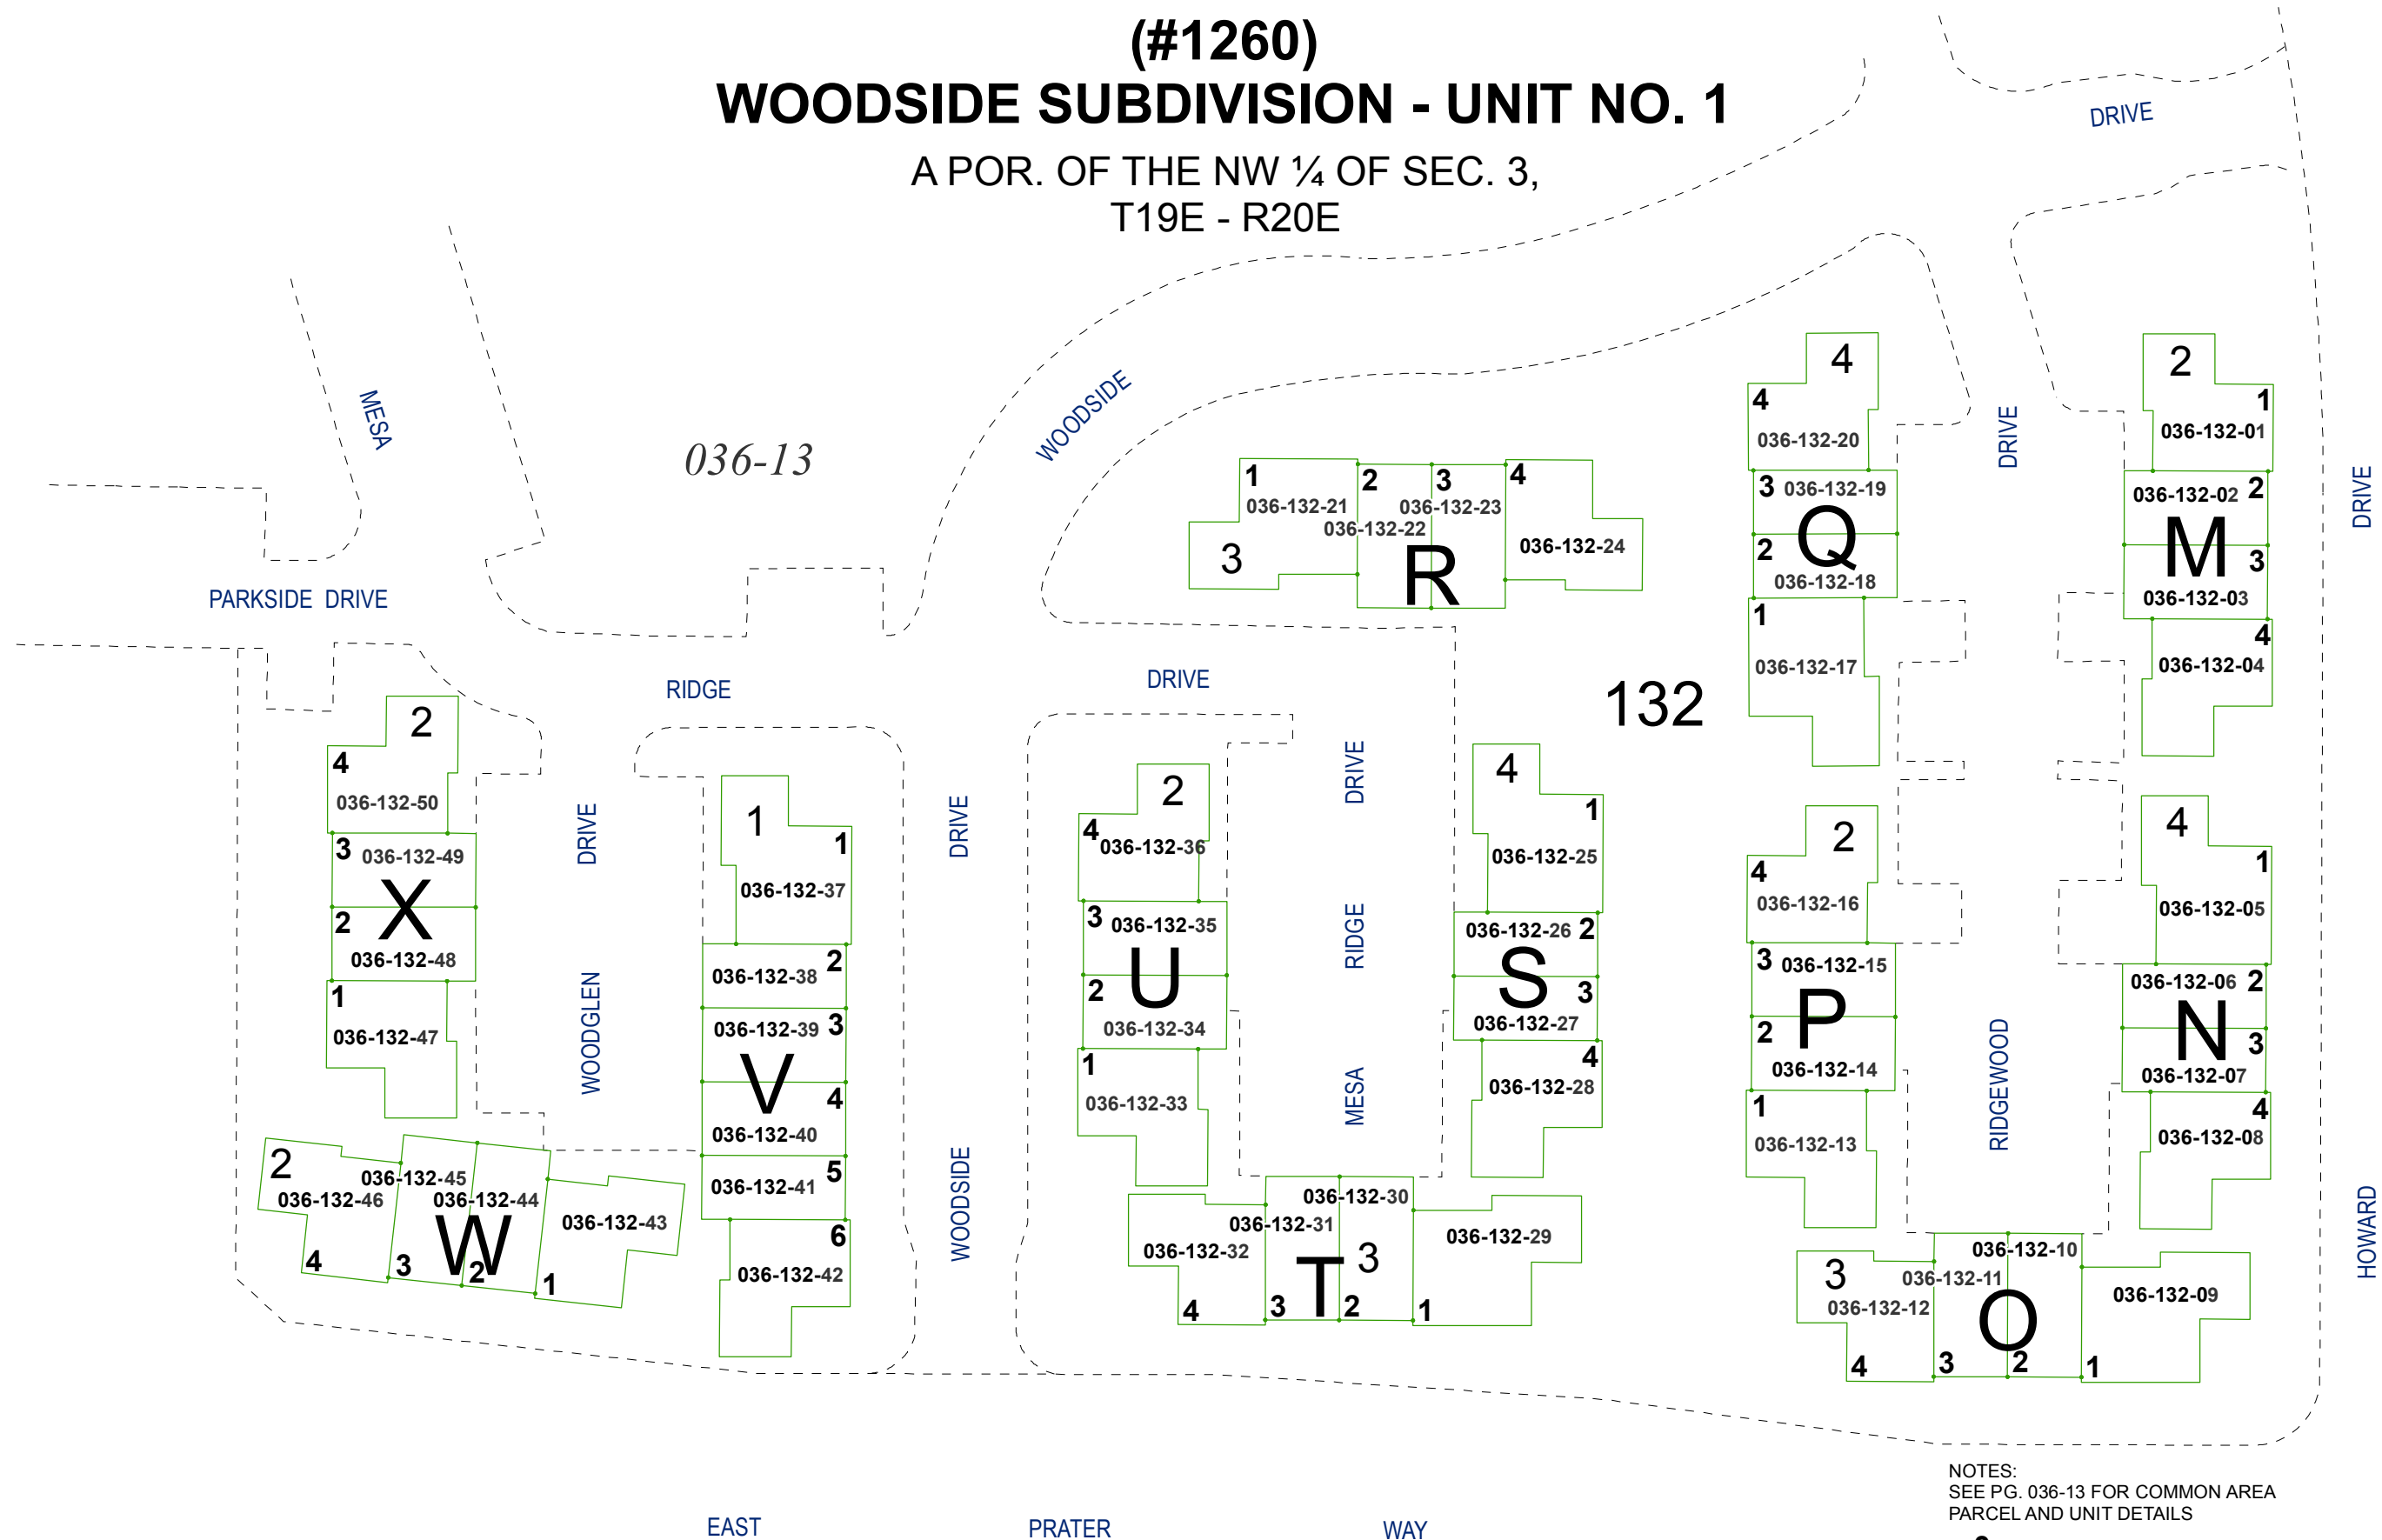

NOTES:
SEE PG. 036-13 FOR COMMON AREA
PARCEL AND UNIT DETAILS

3 = LOT NUMBER
2 = BUILDING NUMBER
H = SUBDIVISION BLOCK

Assessor's Map Number

036-13-S2



STATE OF NEVADA
WASHOE COUNTY
ASSESSOR'S OFFICE
Joshua G. Wilson, Assessor

1001 East Ninth Street
Building D
Reno, Nevada 89512
(775) 328-2231



Feet
0 10 20 30 40

1 inch = 50 feet

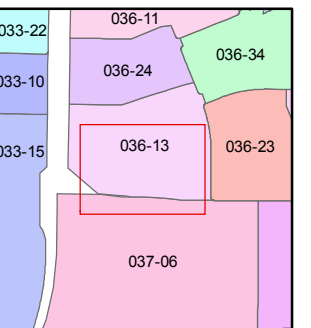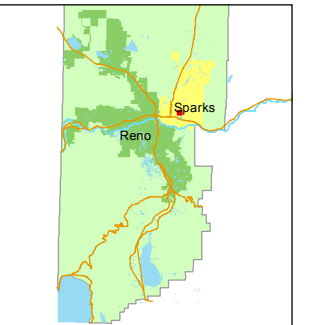

created by: CFB 06/18/2014

last updated: CFB 08/08/2014

area previously shown on map(s)

NOTE: This map was prepared for the use of the Washoe County Assessor for assessment and illustrative purposes only. It does not represent a survey of the premises. No liability is assumed as to the sufficiency or accuracy of the data delineated hereon.