




(#1301)
**SIERRA MEADOWS SUB.
UNIT NO. 6**

(#1286)
SIERRA MEADOWS SUBDIVISION UNIT NO. 5-B
PORTION NW ¼ SECTION 3, T19N - R20E
PORTION SW ¼ SECTION 34, T20N - R20E

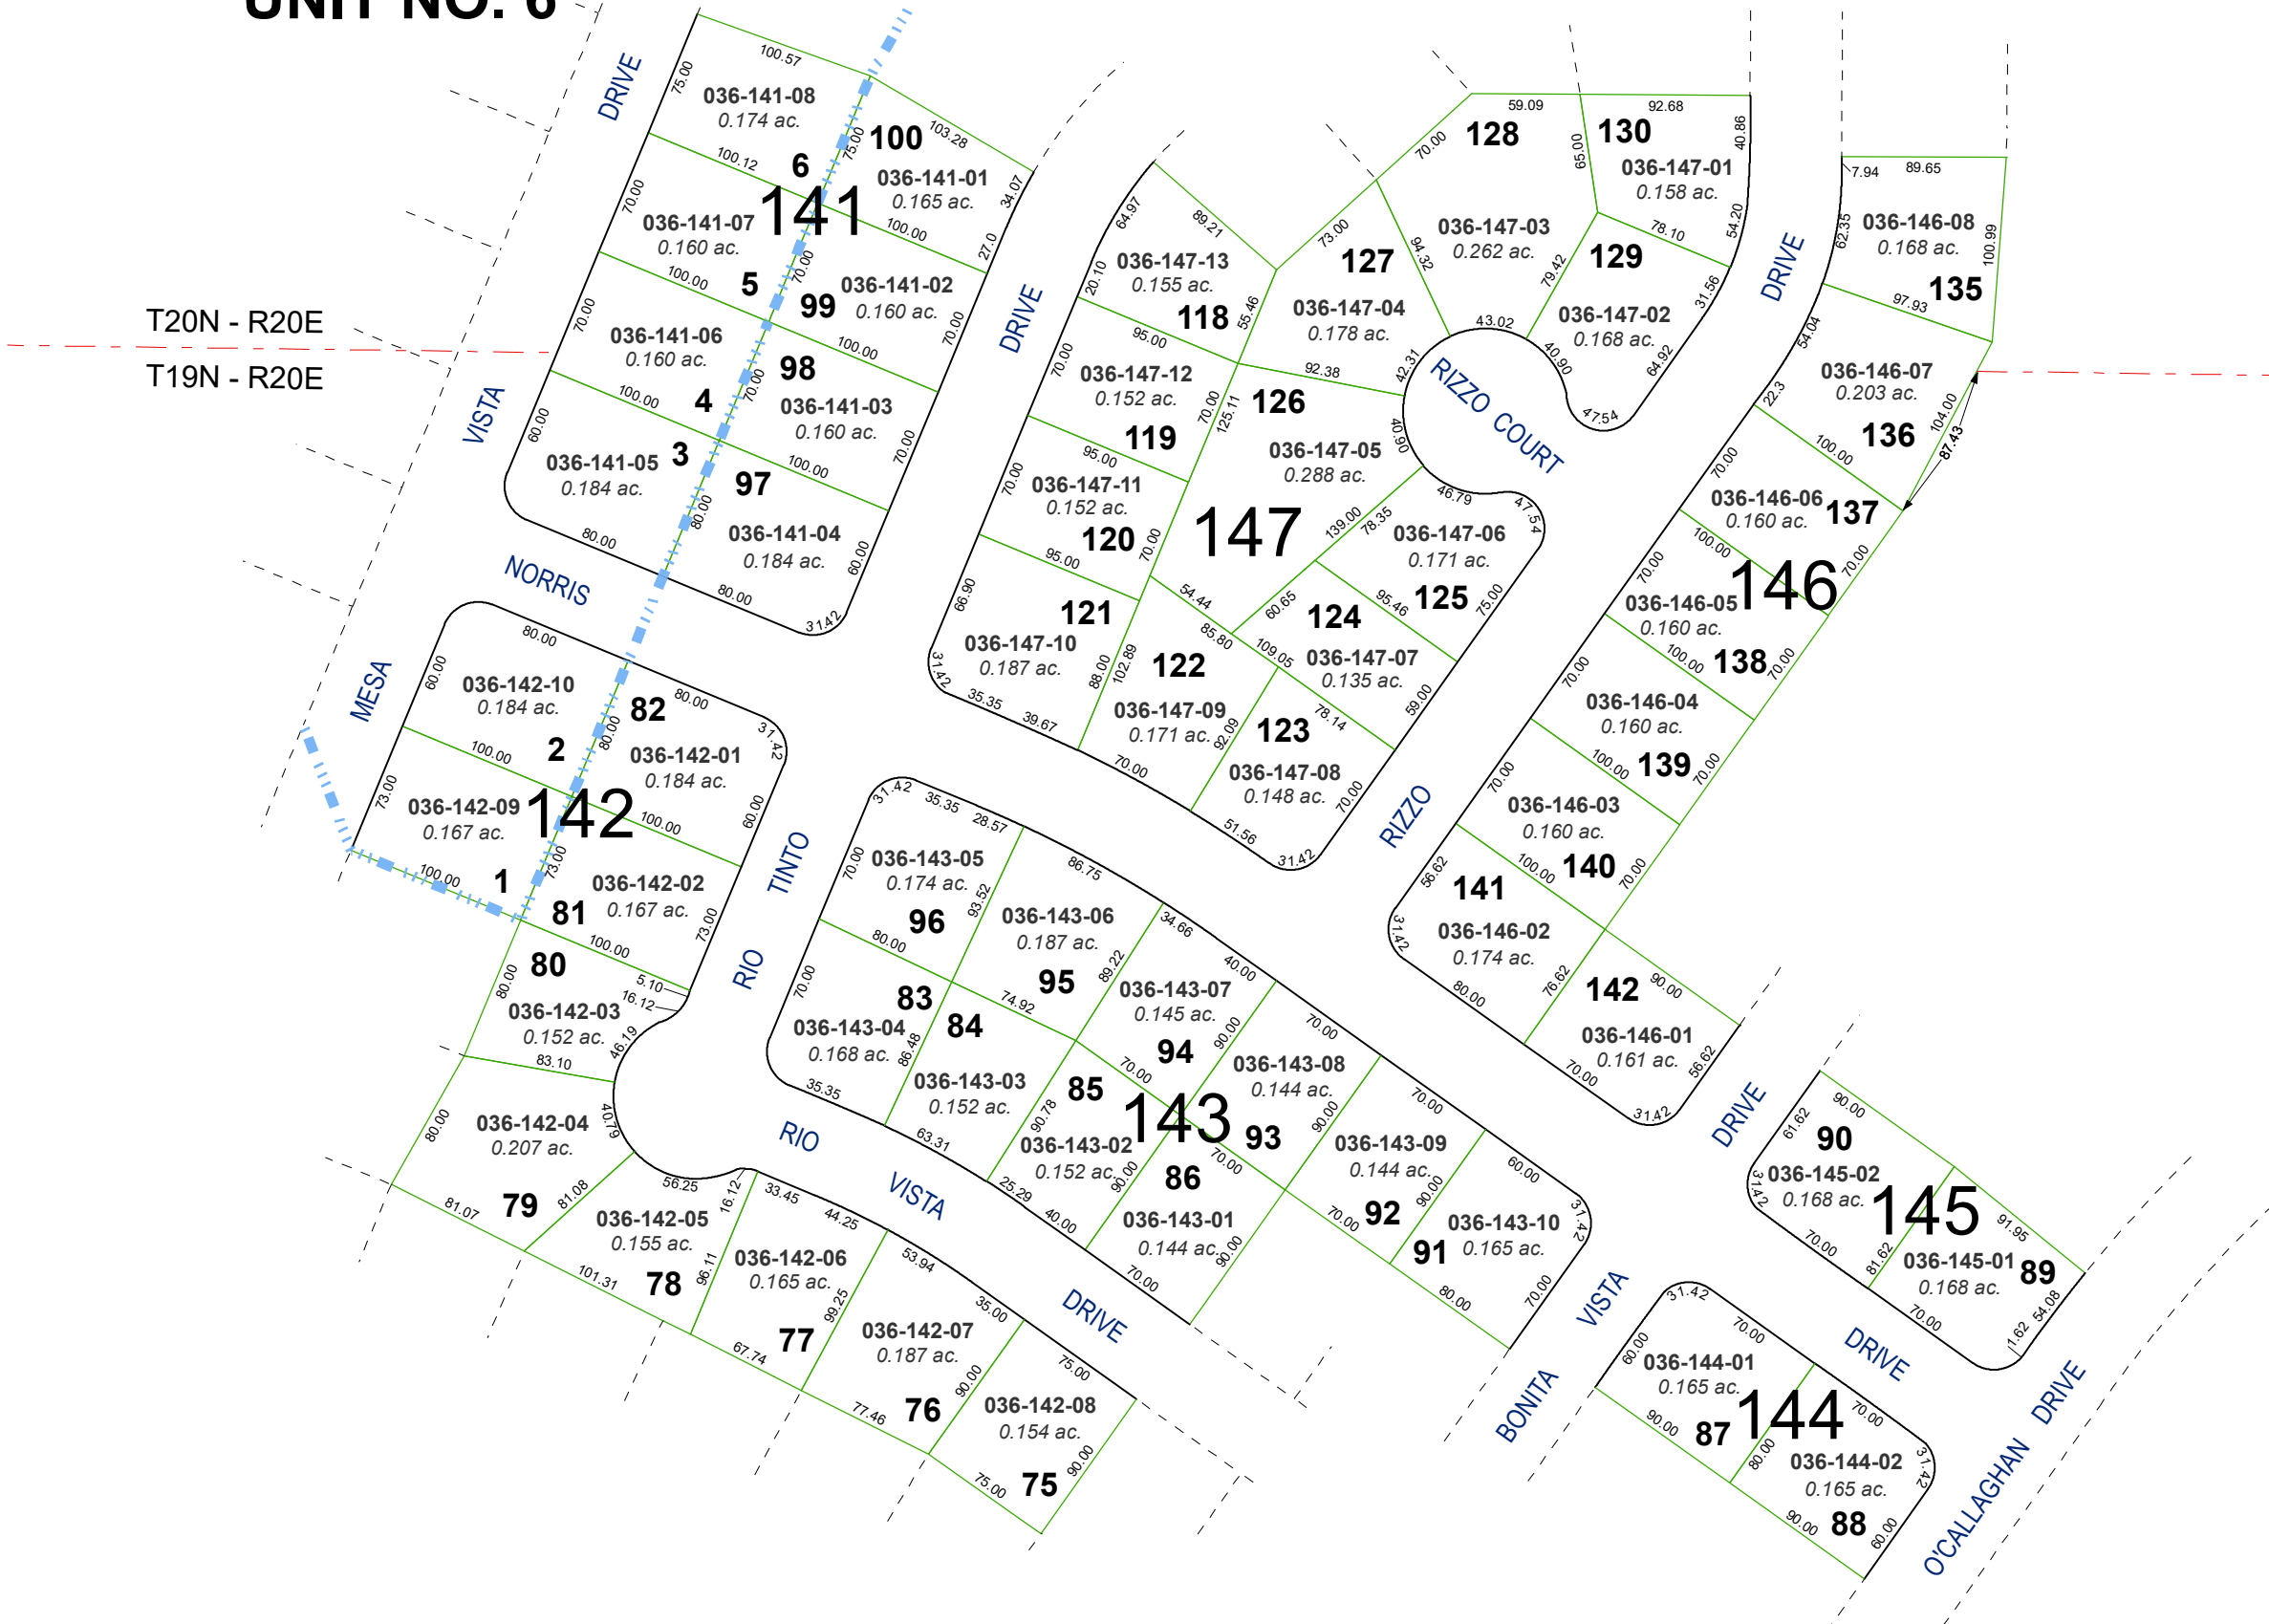

Assessor's Map Number
036-14

STATE OF NEVADA
WASHOE COUNTY
ASSESSOR'S OFFICE
1001 East Ninth Street, Building D
Reno, Nevada 89512
(775) 328-2231

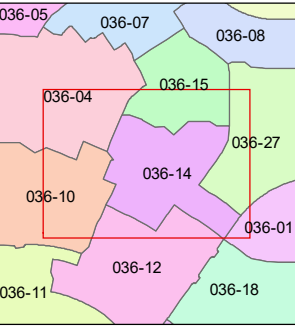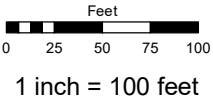

created by: JRA 03/03/2021
updated: _____
area previously shown on map(s):
036-01, 036-02

NOTE: This map was prepared for the use of the Washoe County Assessor for assessment and illustrative purposes only. It does not represent a survey of the premises. No liability is assumed as to the sufficiency or accuracy of the data delineated hereon.