


(#1301)
SIERRA MEADOWS SUBDIVISION UNIT NO. 6
PORTION SW ¼ SECTION 34
T20N - R20E

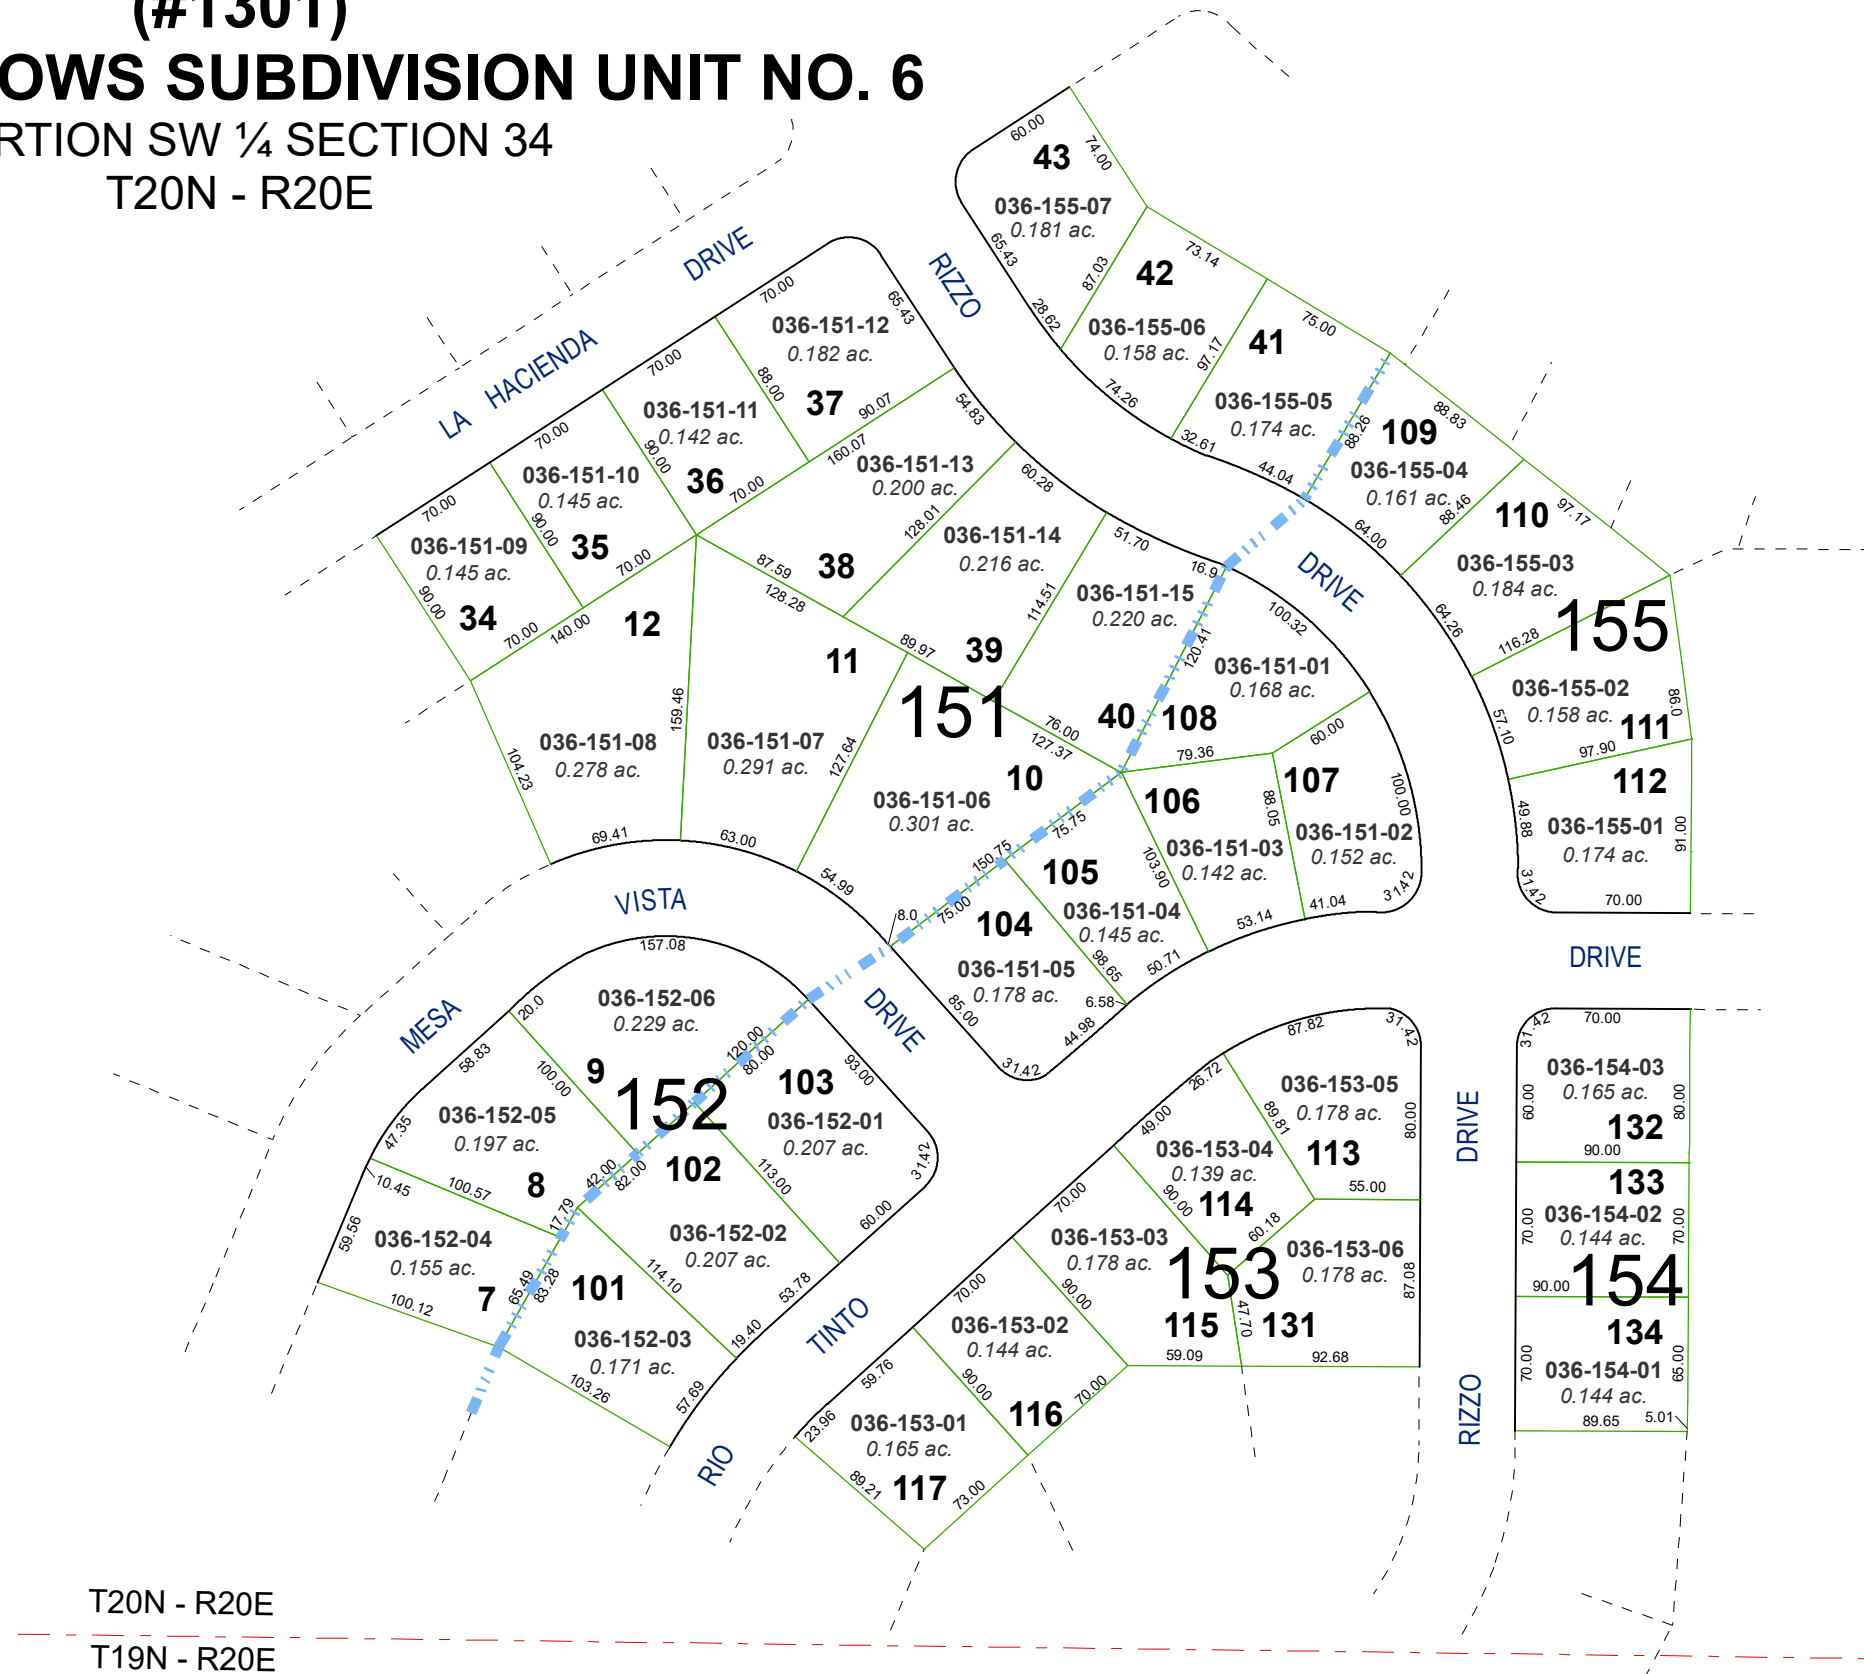


(#1286)
**SIERRA MEADOWS SUBDIVISION
UNIT NO. 5-B**



Assessor's Map Number

036-15

STATE OF NEVADA
WASHOE COUNTY
ASSESSOR'S OFFICE
1001 East Ninth Street, Building D
Reno, Nevada 89512
(775) 328-2231

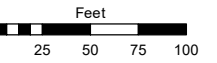

1 inch = 100 feet

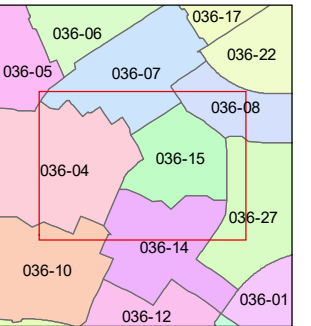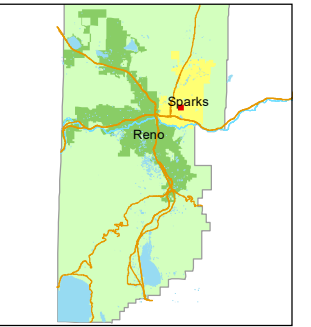

created by: JRA 05/04/2021

updated: _____

area previously shown on map(s):
036-02

NOTE: This map was prepared for the use of the Washoe County Assessor for assessment and illustrative purposes only. It does not represent a survey of the premises. No liability is assumed as to the sufficiency or accuracy of the data delineated hereon.