


(#1292)
LEWIS HOMES SPARKS NO. 1
PORTION SW ¼ SECTION 34
T20N - R20E

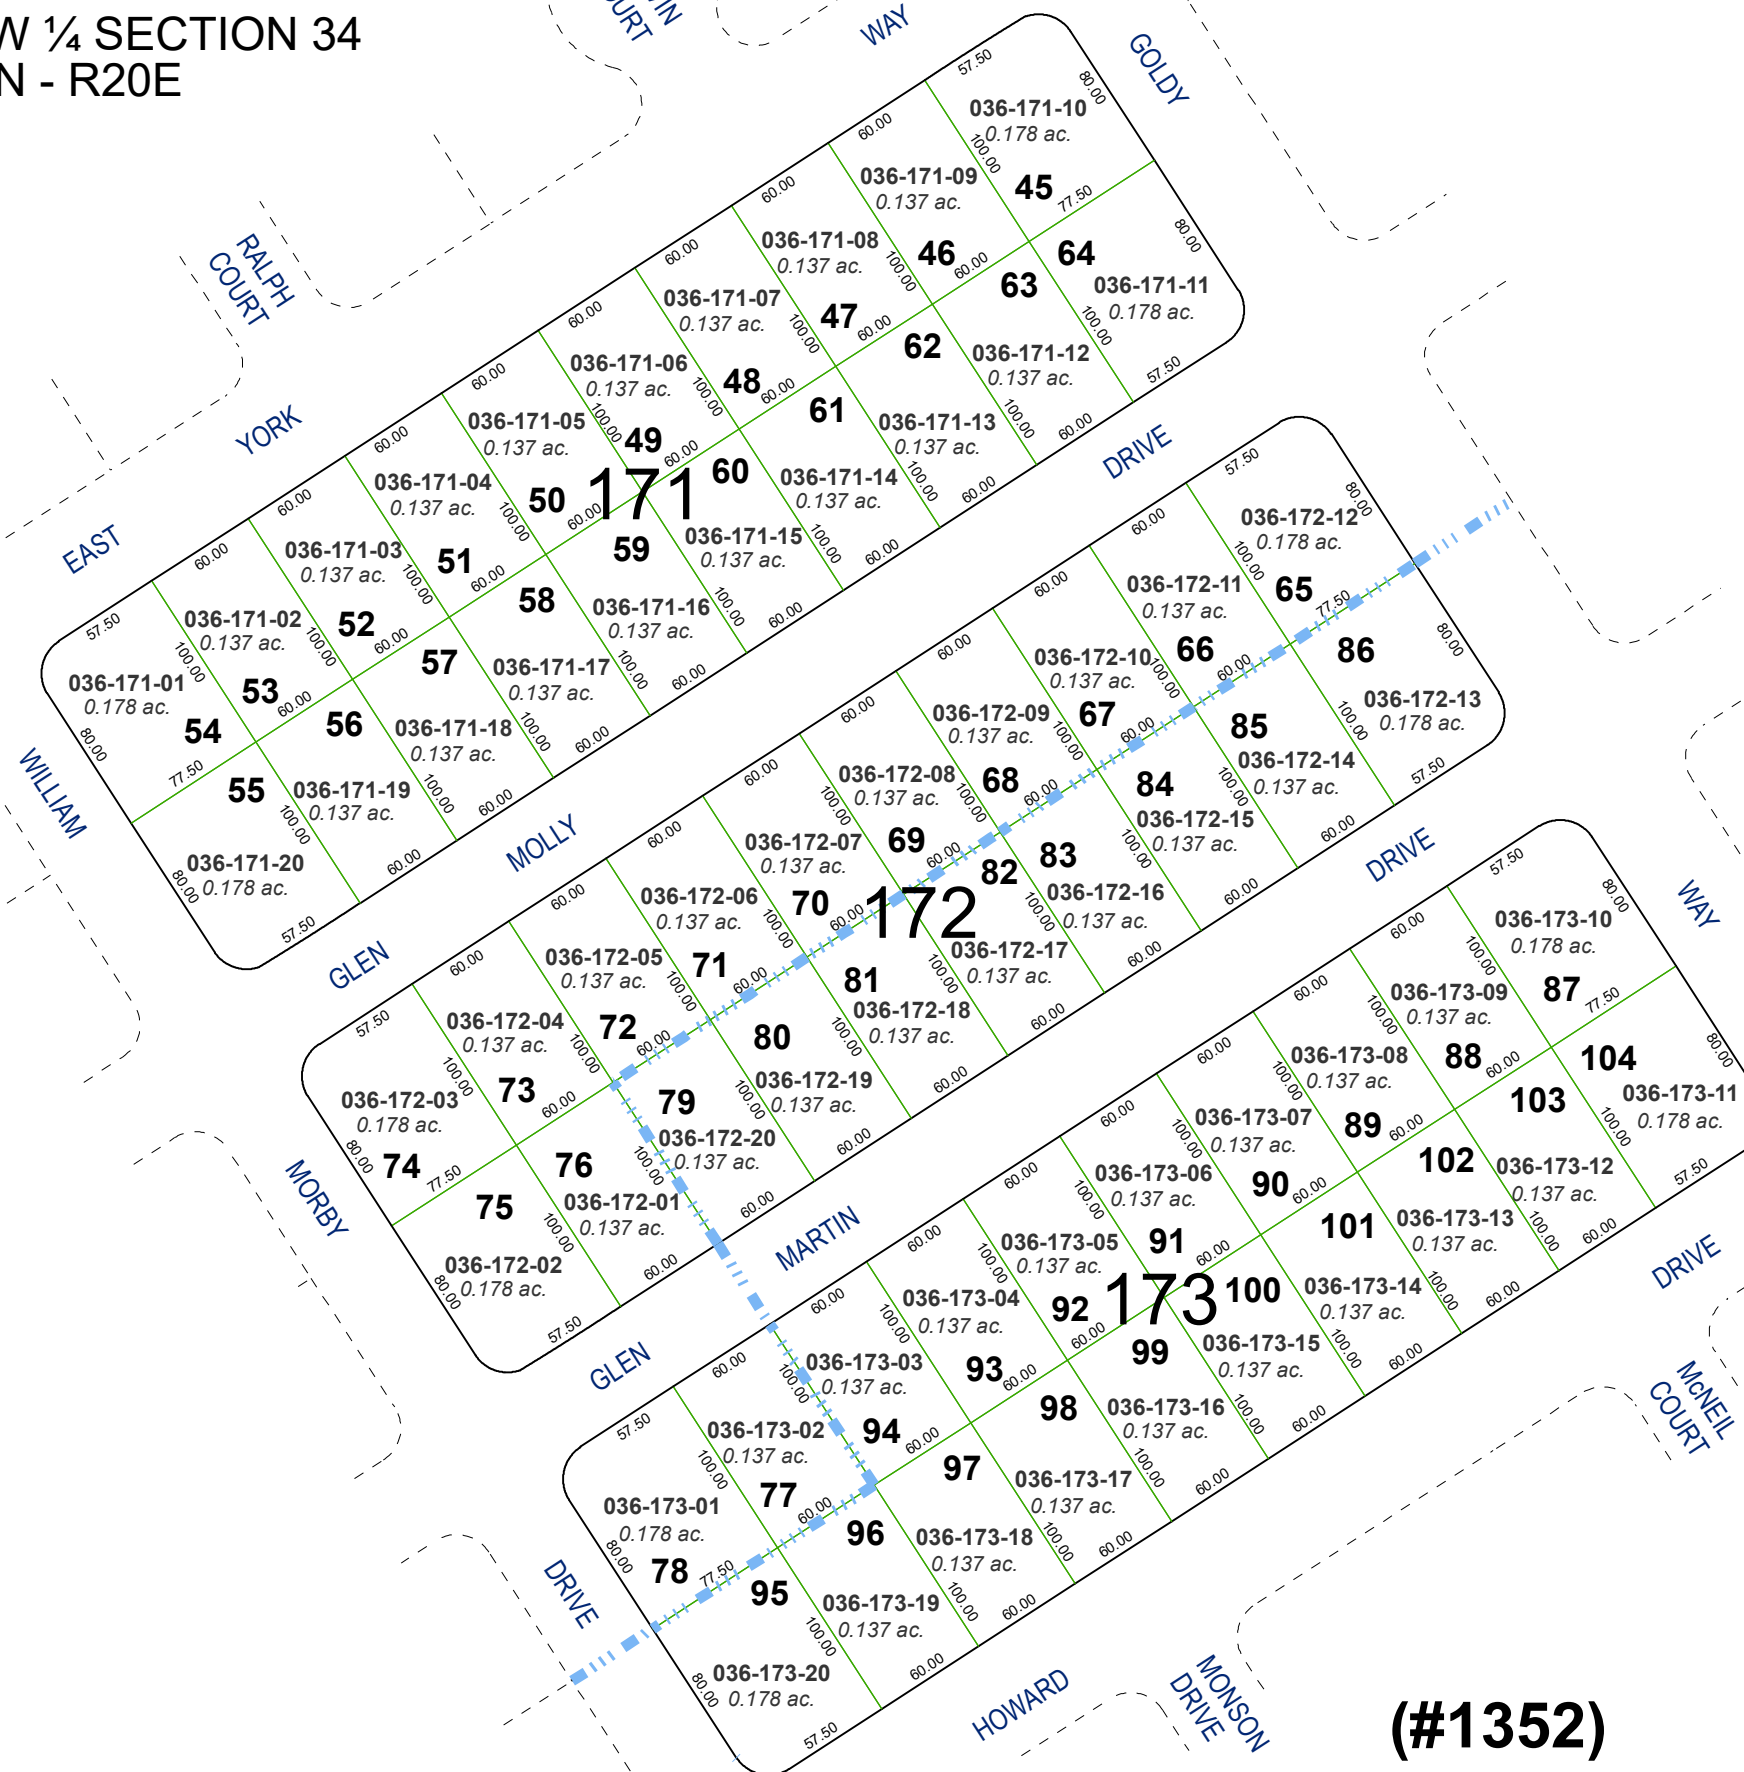

(#1352)
LEWIS HOMES SPARKS NO. 2

Assessor's Map Number

036-17



STATE OF NEVADA
WASHOE COUNTY
ASSESSOR'S OFFICE

1001 East Ninth Street, Building D
Reno, Nevada 89512
(775) 328-2231



Feet
0 25 50 75 100

1 inch = 100 feet

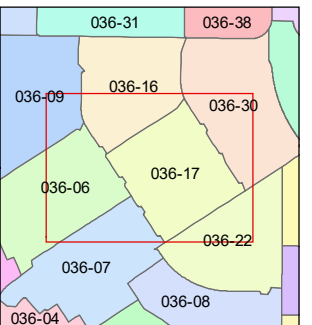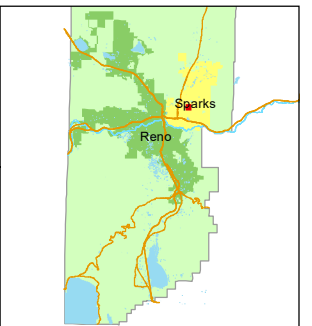

created by: JRA 03/09/2021

updated: _____

area previously shown on map(s):
036-02

NOTE: This map was prepared for the use of the Washoe County Assessor for assessment and illustrative purposes only. It does not represent a survey of the premises. No liability is assumed as to the sufficiency or accuracy of the data delineated hereon.