



(#1291) SPANISH SPRINGS SUBDIVISION

Assessor's Map Number
036-19



(#1521)
**SPANISH SPRINGS
SUBDIVISION UNIT No. 2**
PORTION NW ¼ SECTION 3
T19N - R20E

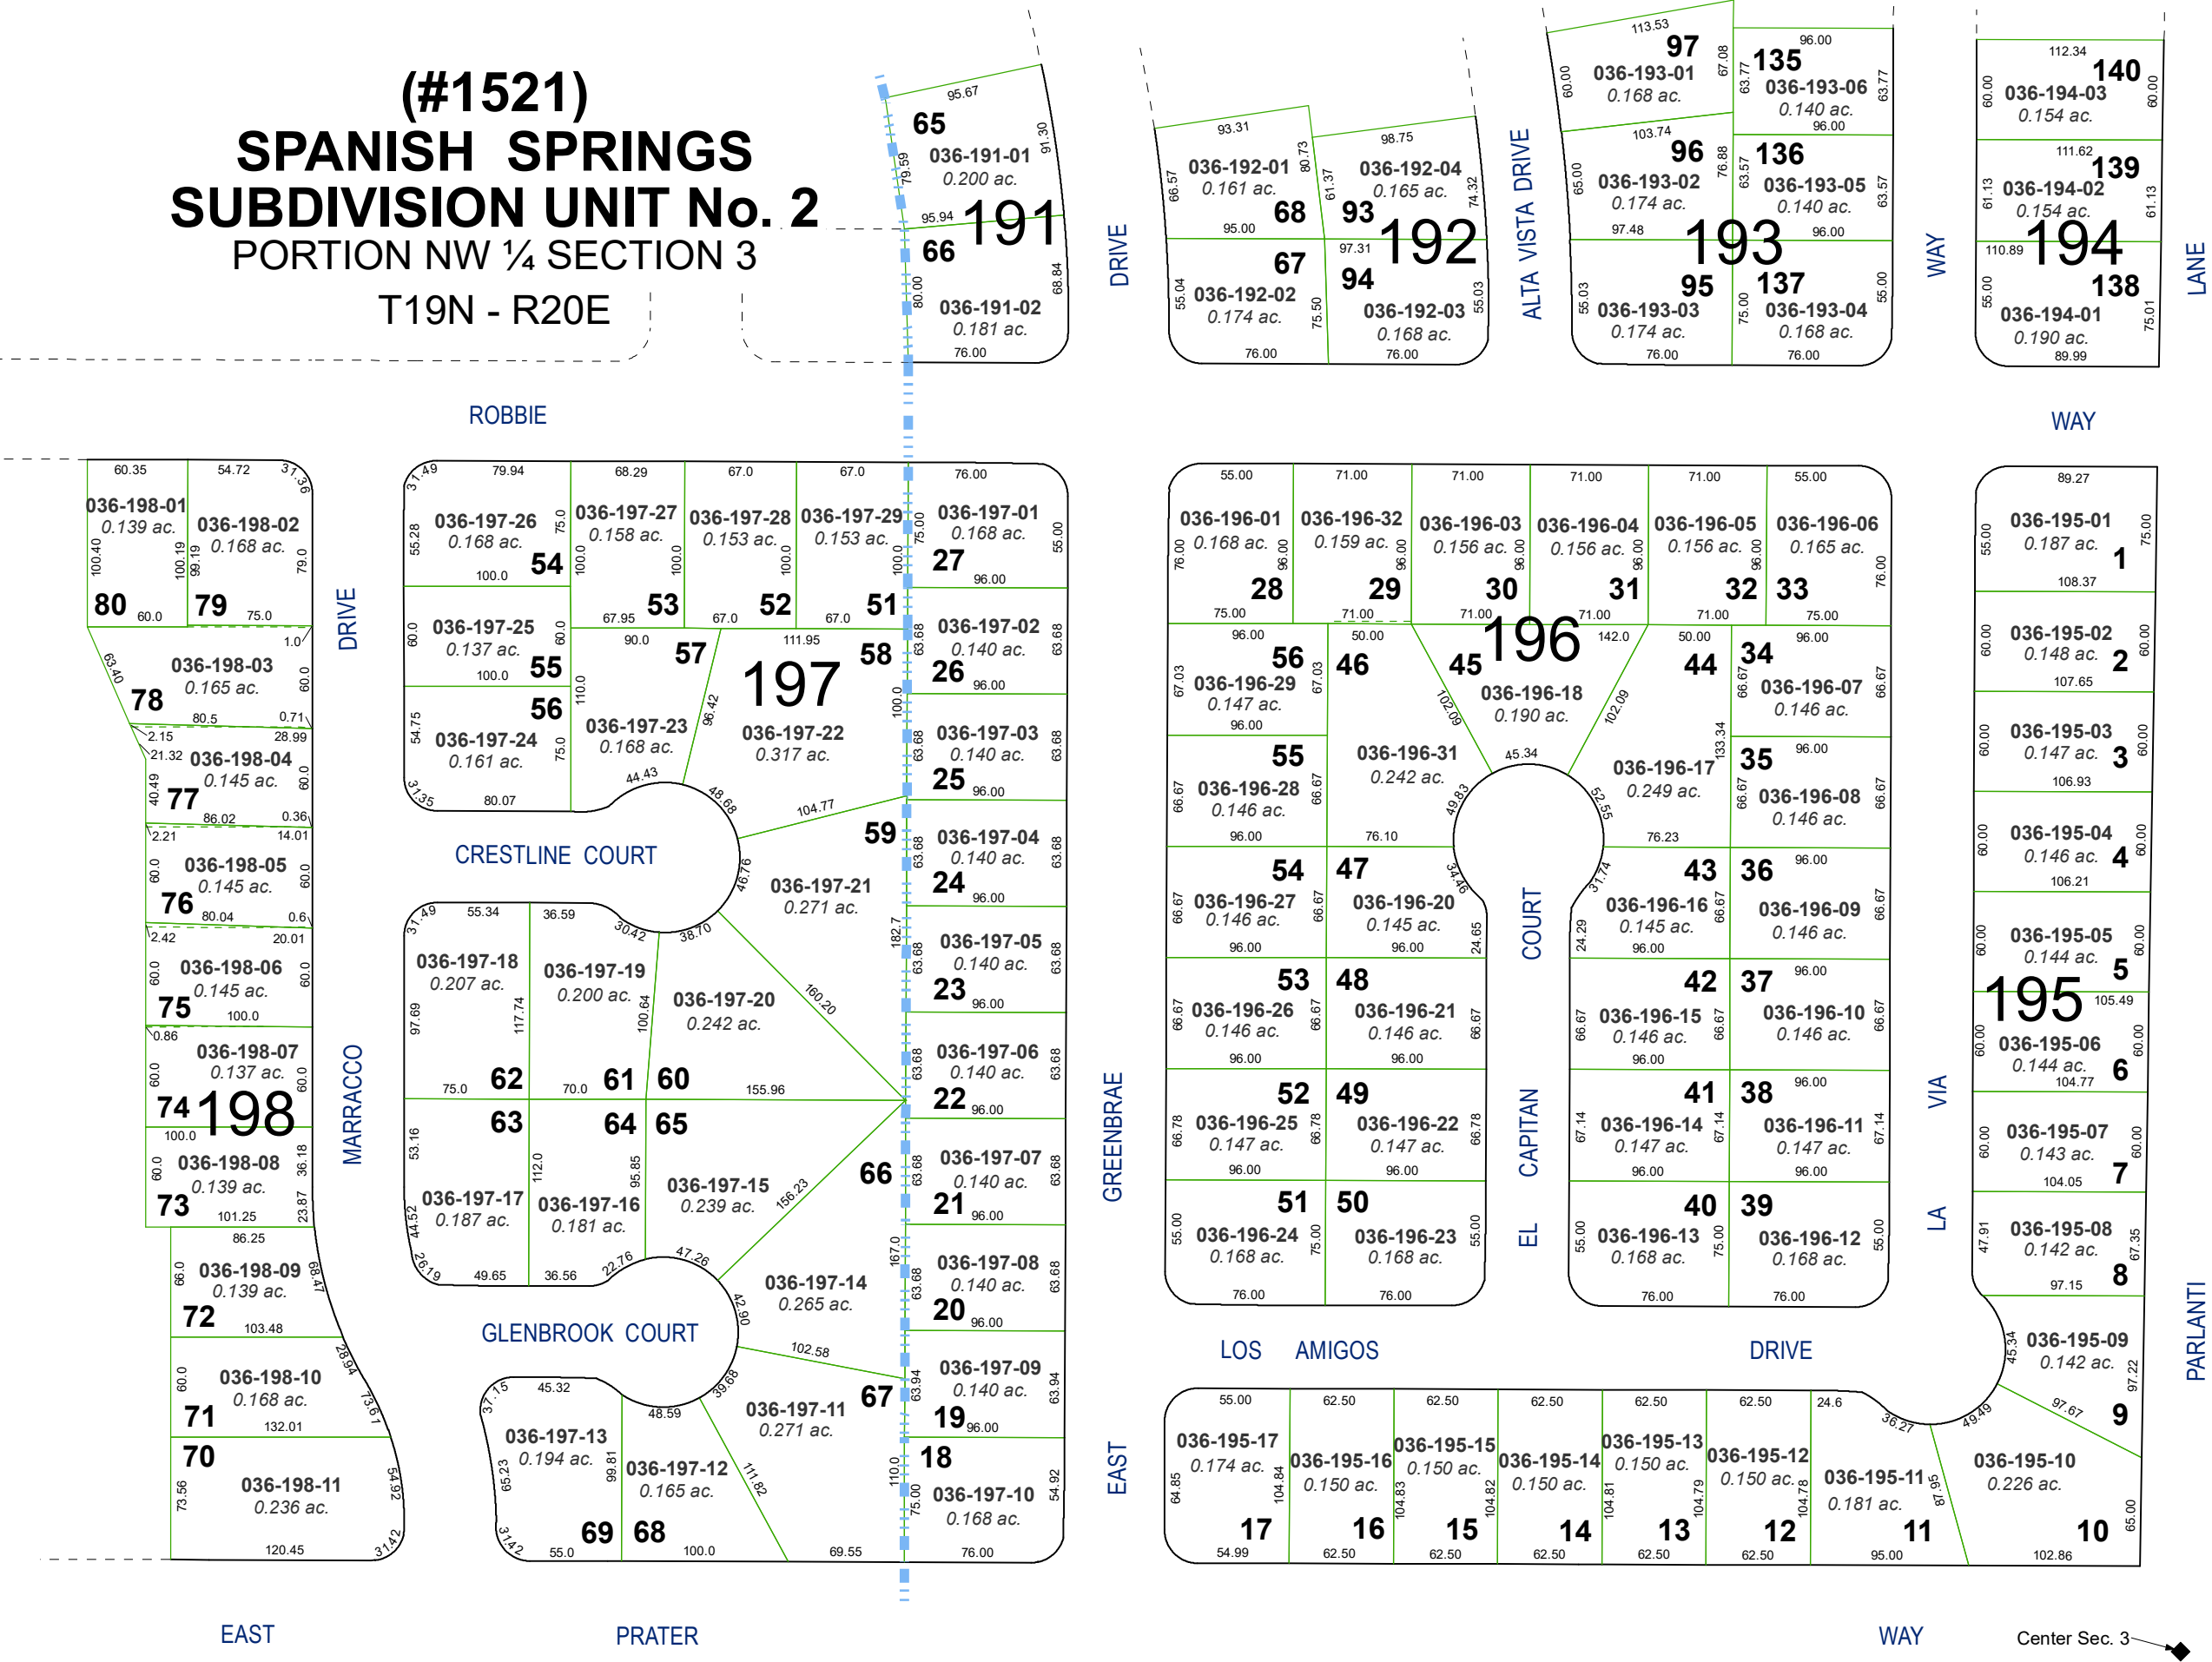

STATE OF NEVADA
WASHOE COUNTY
ASSESSOR'S OFFICE
1001 East Ninth Street, Building D
Reno, Nevada 89512
(775) 328-2231

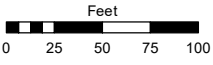

1 inch = 100 feet

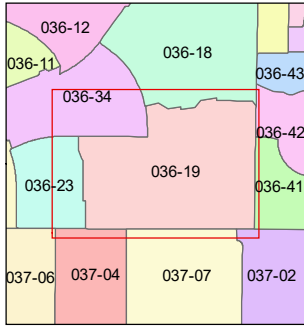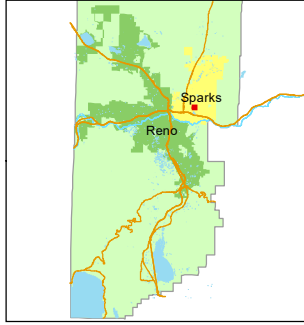

created by: JRA 05/04/2021
updated: _____
area previously shown on map(s):
036-01

NOTE: This map was prepared for the use of the Washoe County Assessor for assessment and illustrative purposes only. It does not represent a survey of the premises. No liability is assumed as to the sufficiency or accuracy of the data delineated hereon.