


(#1957)  
**WILLOW CREEK STATION UNIT NO. 2**  
PORTION OF S ½ OF NE ¼ OF SECTION 3  
T19N - R20E


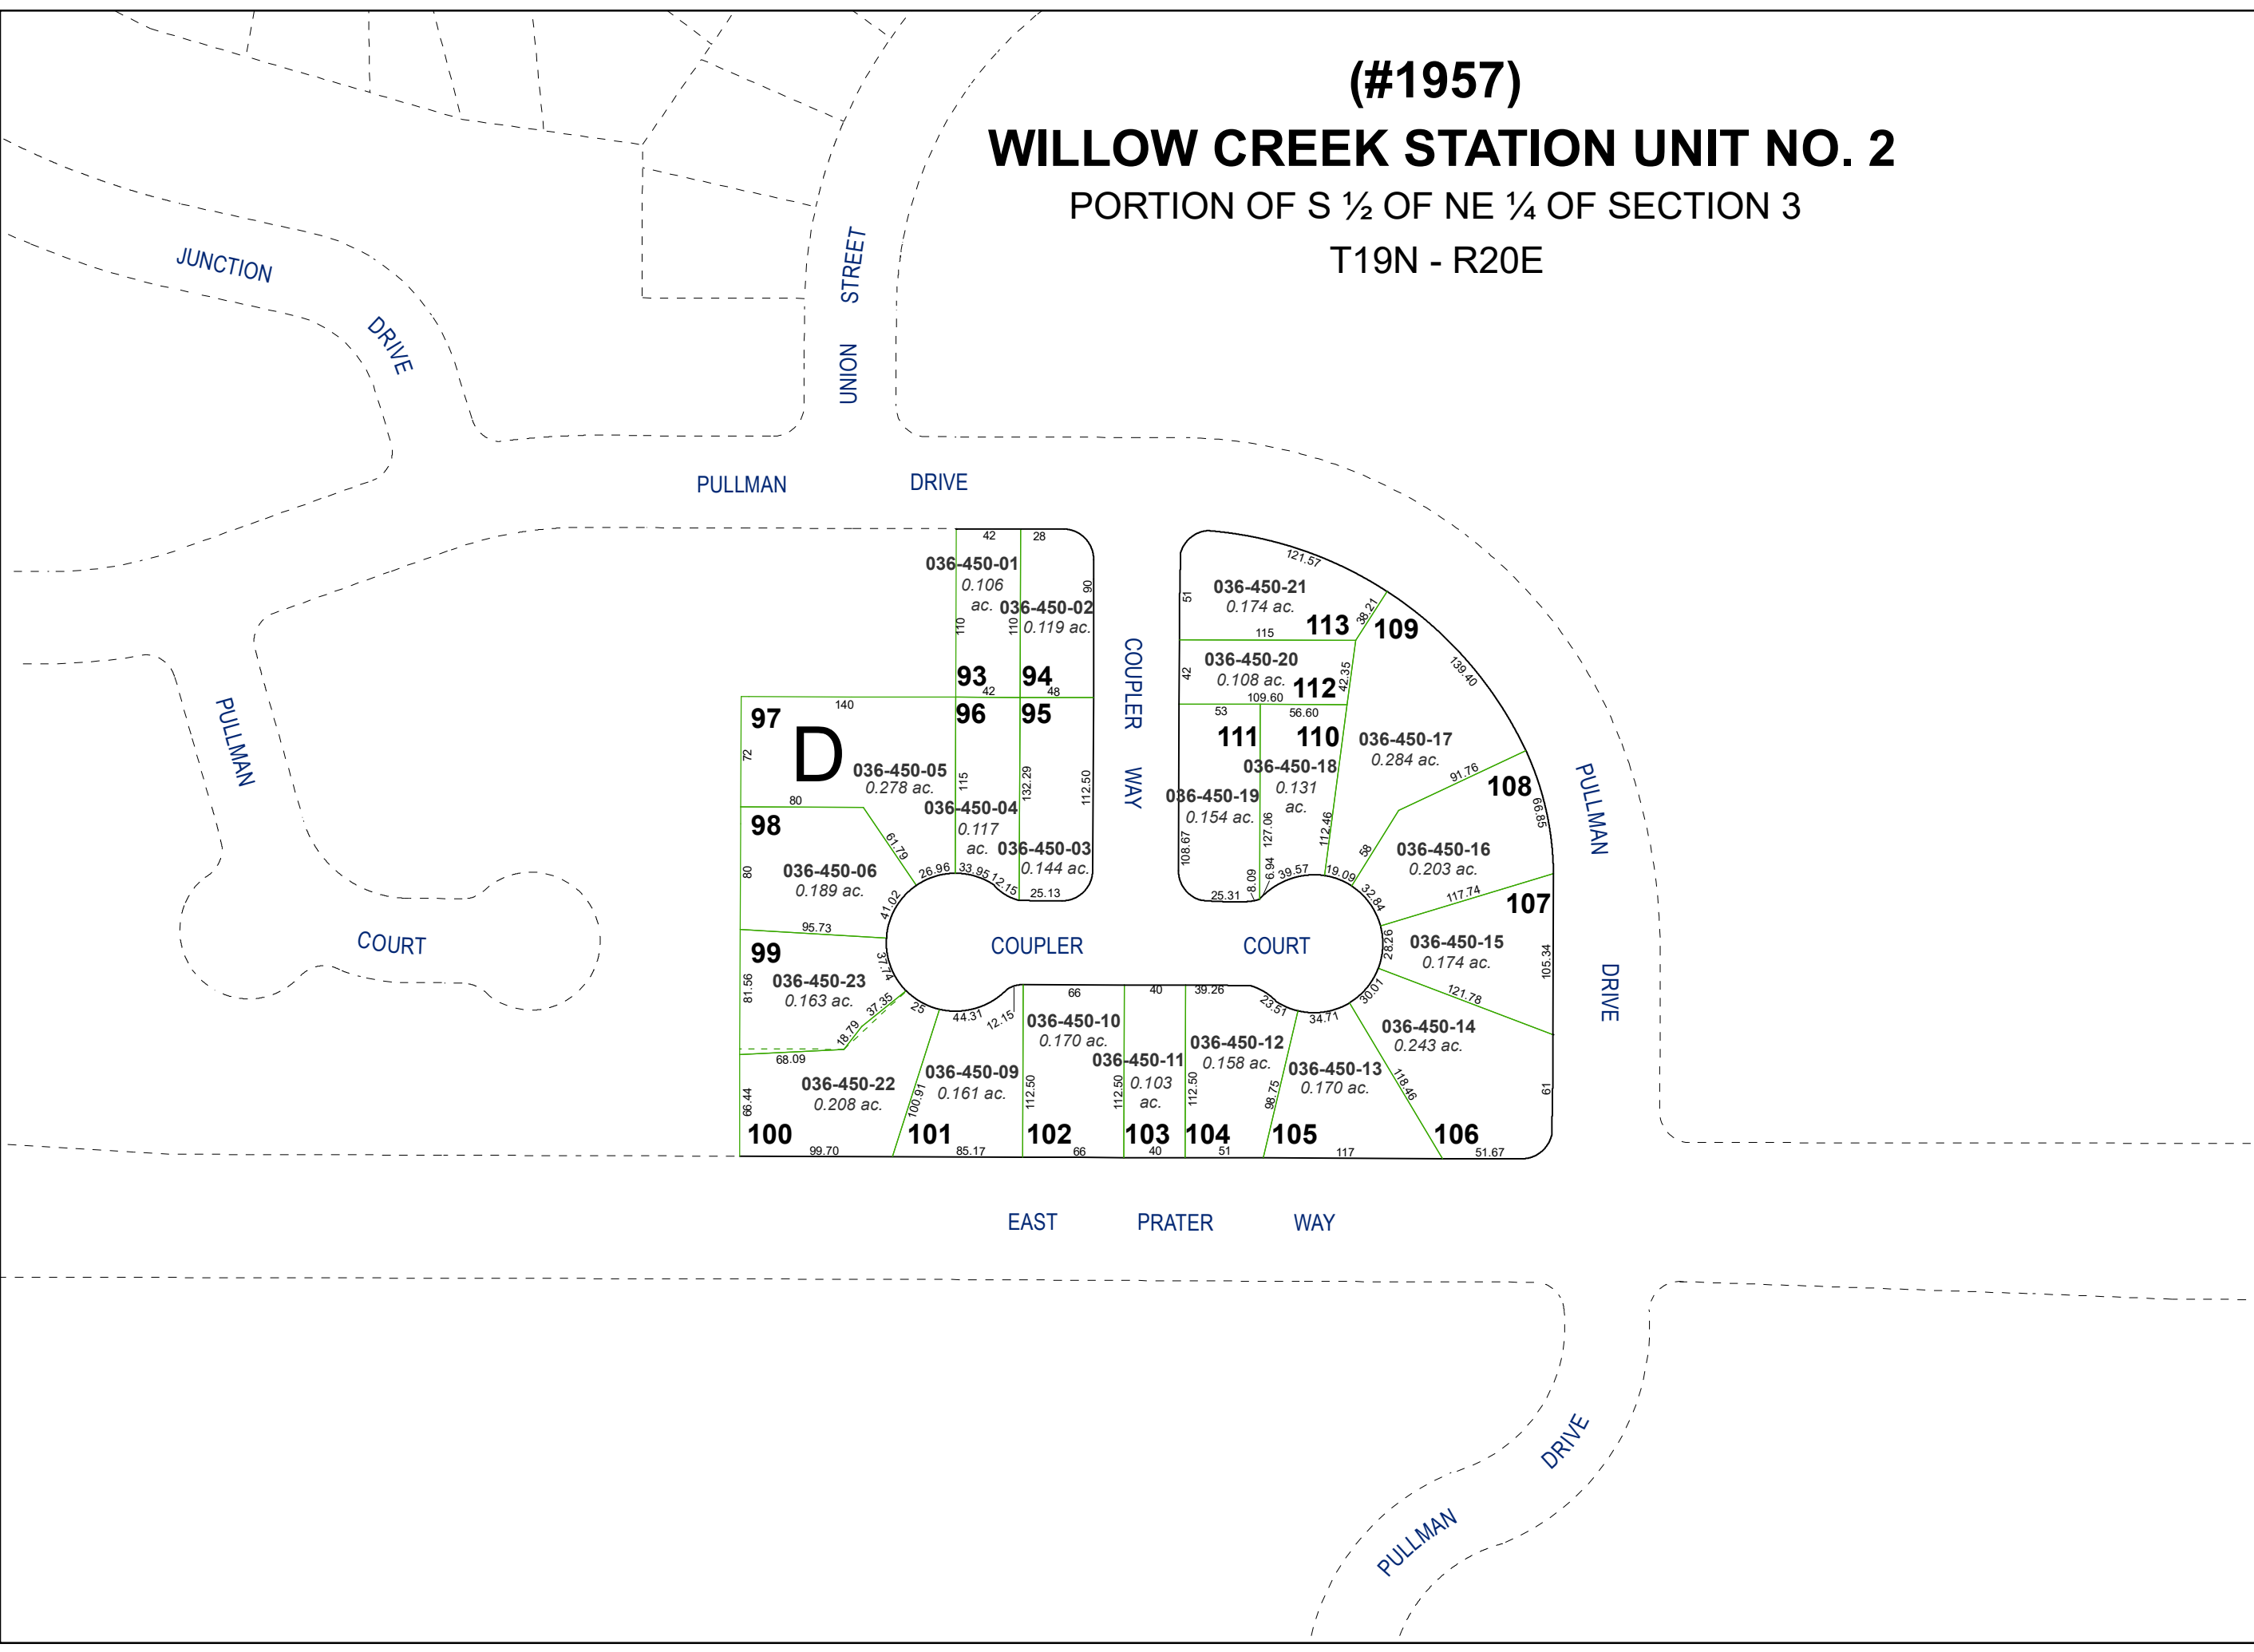


Assessor's Map Number  
**036-45**

STATE OF NEVADA  
**WASHOE COUNTY**  
**ASSESSOR'S OFFICE**  
1001 East Ninth Street, Building D  
Reno, Nevada 89512  
(775) 328-2231



Feet  
0 25 50 75 100  
1 inch = 100 feet

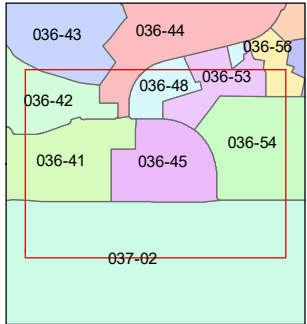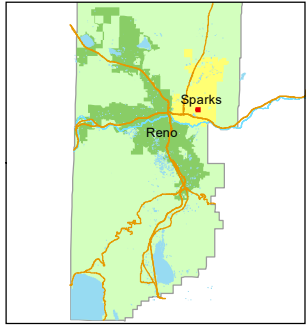

created by: JRA 05/06/2021

updated: \_\_\_\_\_

area previously shown on map(s):  
036-01

NOTE: This map was prepared for the use of the Washoe County Assessor for assessment and illustrative purposes only. It does not represent a survey of the premises. No liability is assumed as to the sufficiency or accuracy of the data delineated hereon.