


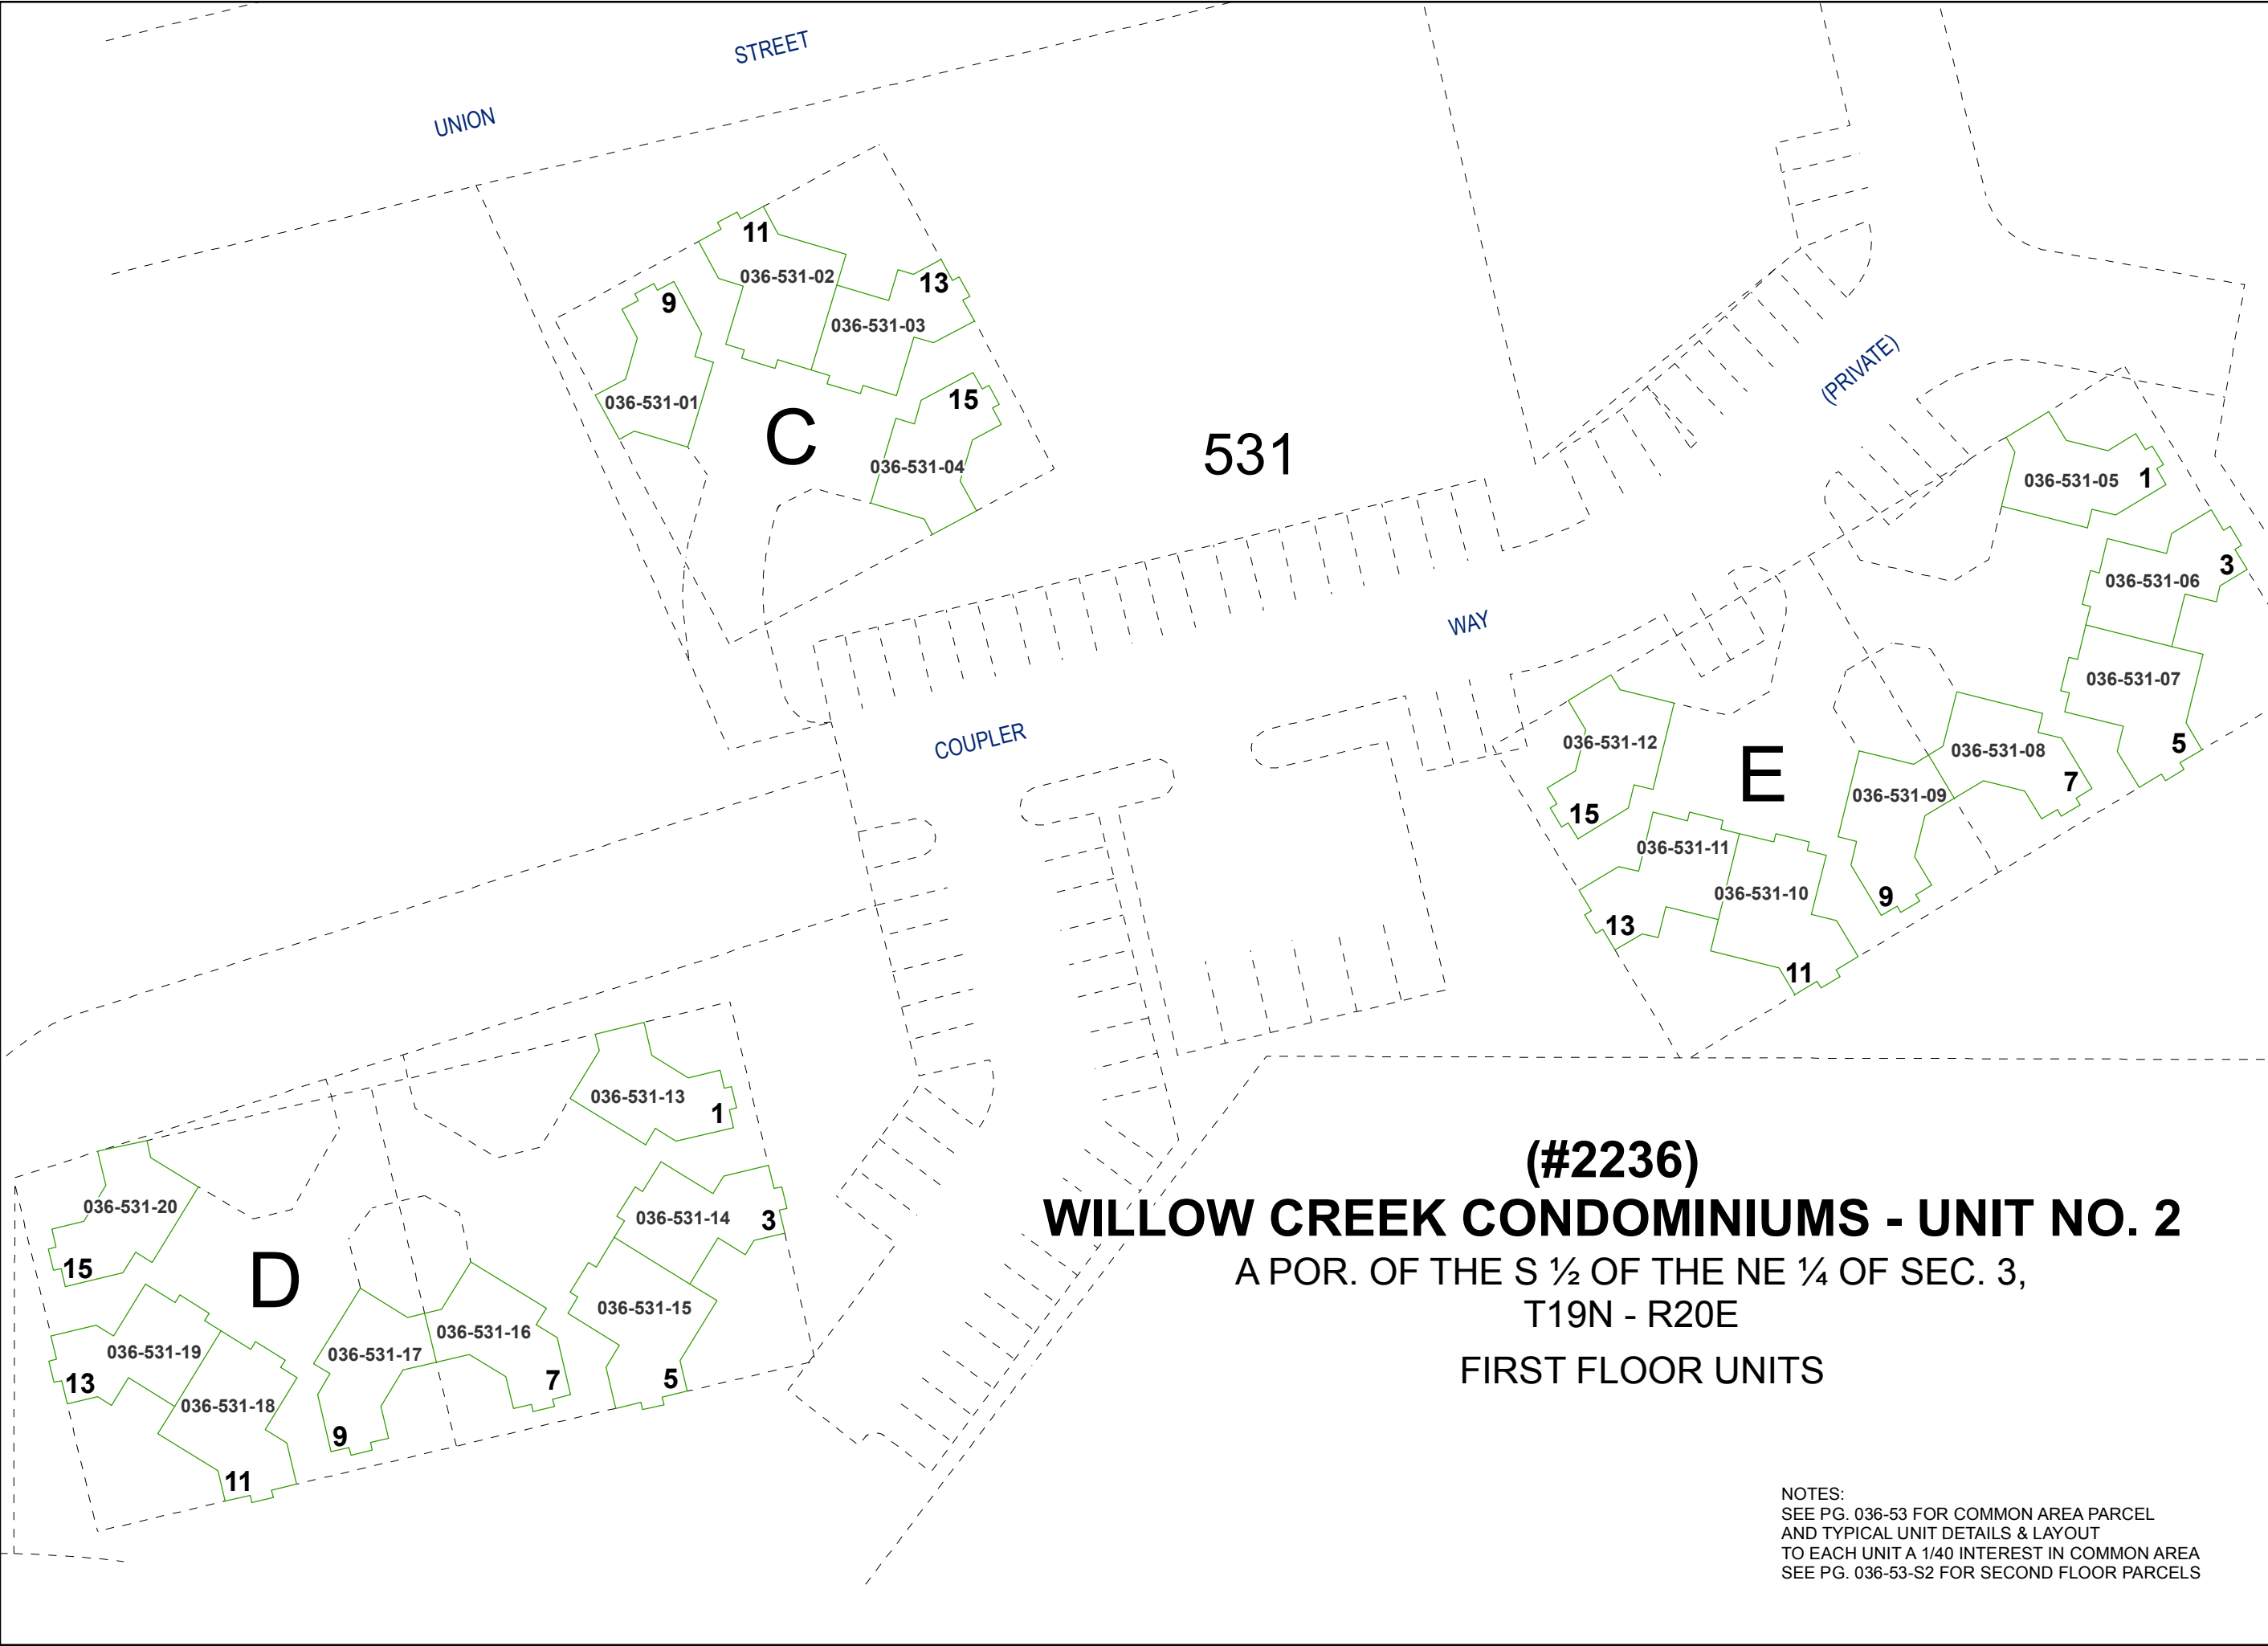


Assessor's Map Number



036-53-S1

STATE OF NEVADA
WASHOE COUNTY
ASSESSOR'S OFFICE
Joshua G. Wilson, Assessor

1001 East Ninth Street
Building D
Reno, Nevada 89512
(775) 328-2231

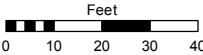

1 inch = 40 feet

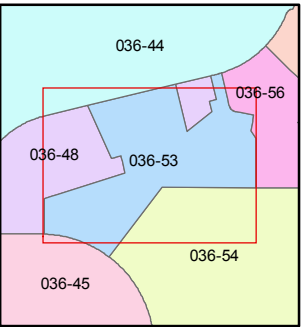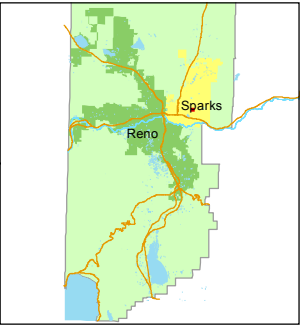

created by: NLH 06/22/2010

last updated: CFB 03/20/2014

area previously shown on map(s)

NOTES:
SEE PG. 036-53 FOR COMMON AREA PARCEL
AND TYPICAL UNIT DETAILS & LAYOUT
TO EACH UNIT A 1/40 INTEREST IN COMMON AREA
SEE PG. 036-53-S2 FOR SECOND FLOOR PARCELS

NOTE: This map was prepared for the use of the Washoe County Assessor for assessment and illustrative purposes only. It does not represent a survey of the premises. No liability is assumed as to the sufficiency or accuracy of the data delineated hereon.