
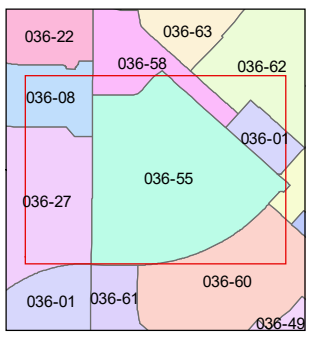
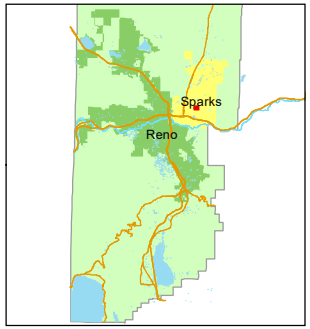


(#2260)
LEWIS HOMES -
SPARKS NO. 12H

(#2285)
LEWIS HOMES - SPARKS NO. 12J
PORTION SE ¼ SECTION 34, T20N - R20E
PORTION N ½ NE ¼ SECTION 3, T19N - R20E


Assessor's Map Number
036-55

STATE OF NEVADA
WASHOE COUNTY
ASSESSOR'S OFFICE
1001 East Ninth Street, Building D
Reno, Nevada 89512
(775) 328-2231

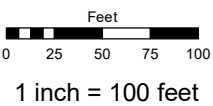

created by: JRA 05/06/2021
updated: _____
area previously shown on map(s):
036-01

NOTE: This map was prepared for the use of the Washoe County Assessor for assessment and illustrative purposes only. It does not represent a survey of the premises. No liability is assumed as to the sufficiency or accuracy of the data delineated hereon.

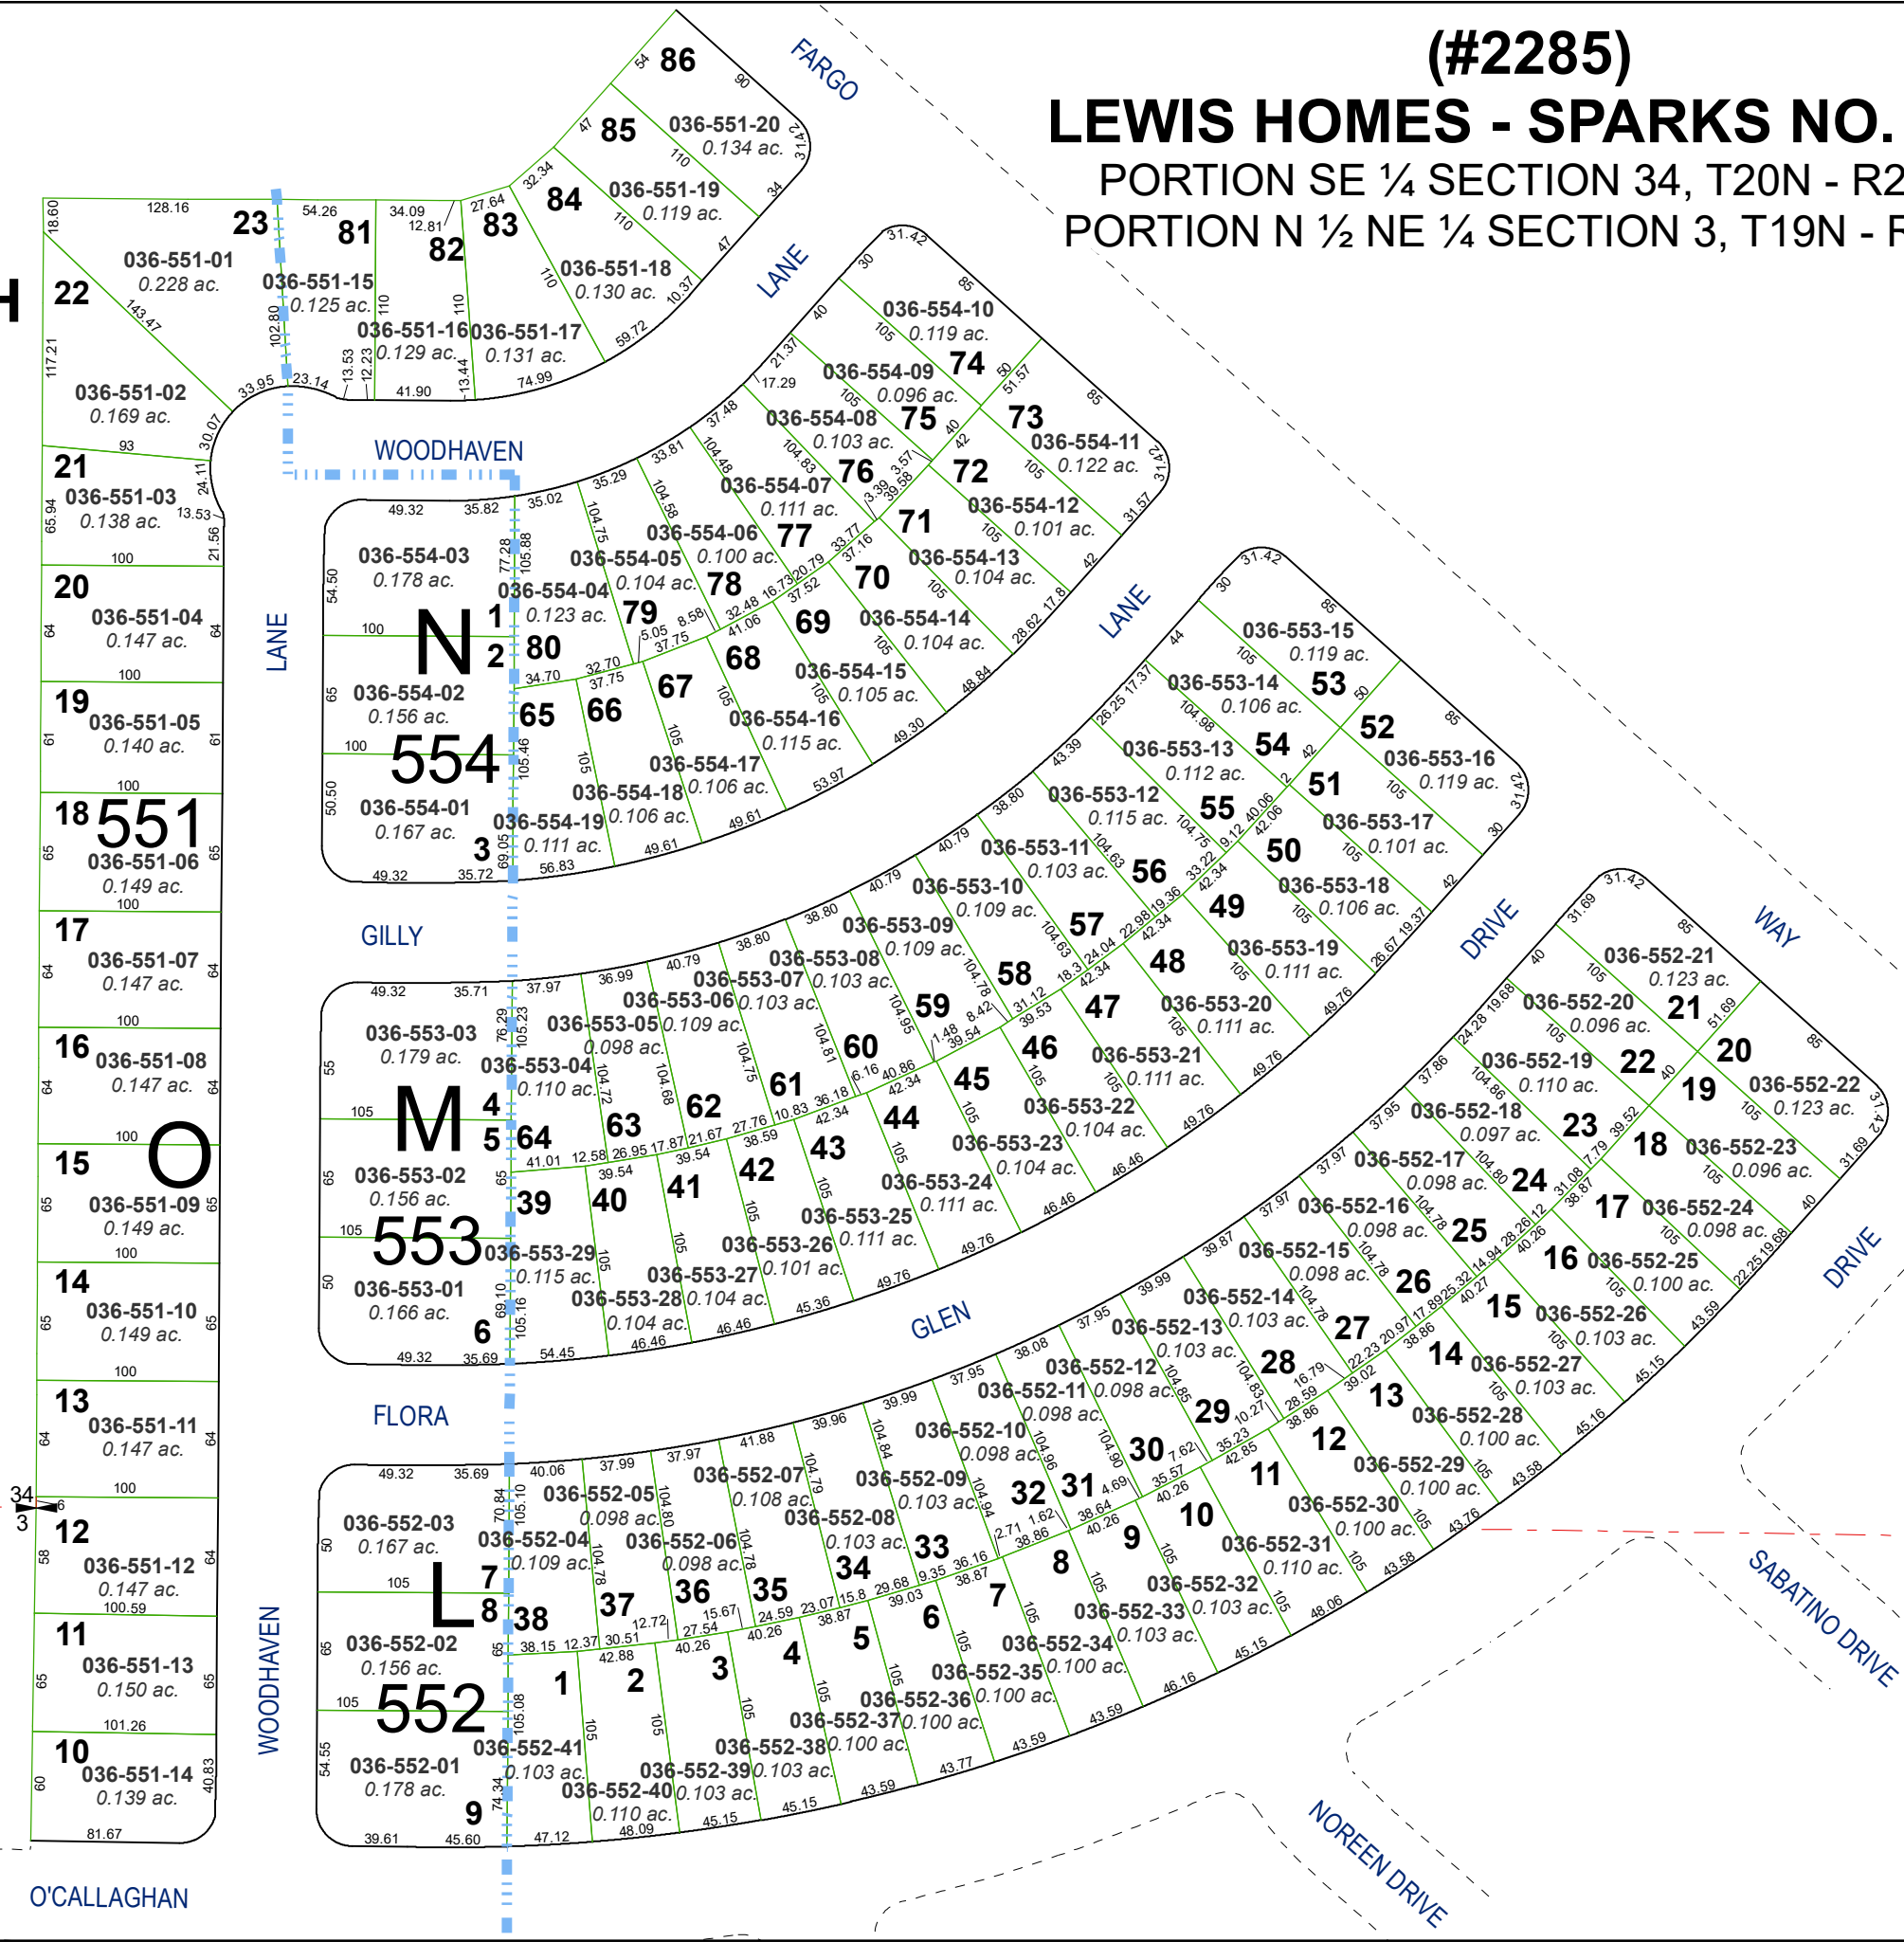

T20N - R20E
T19N - R20E