


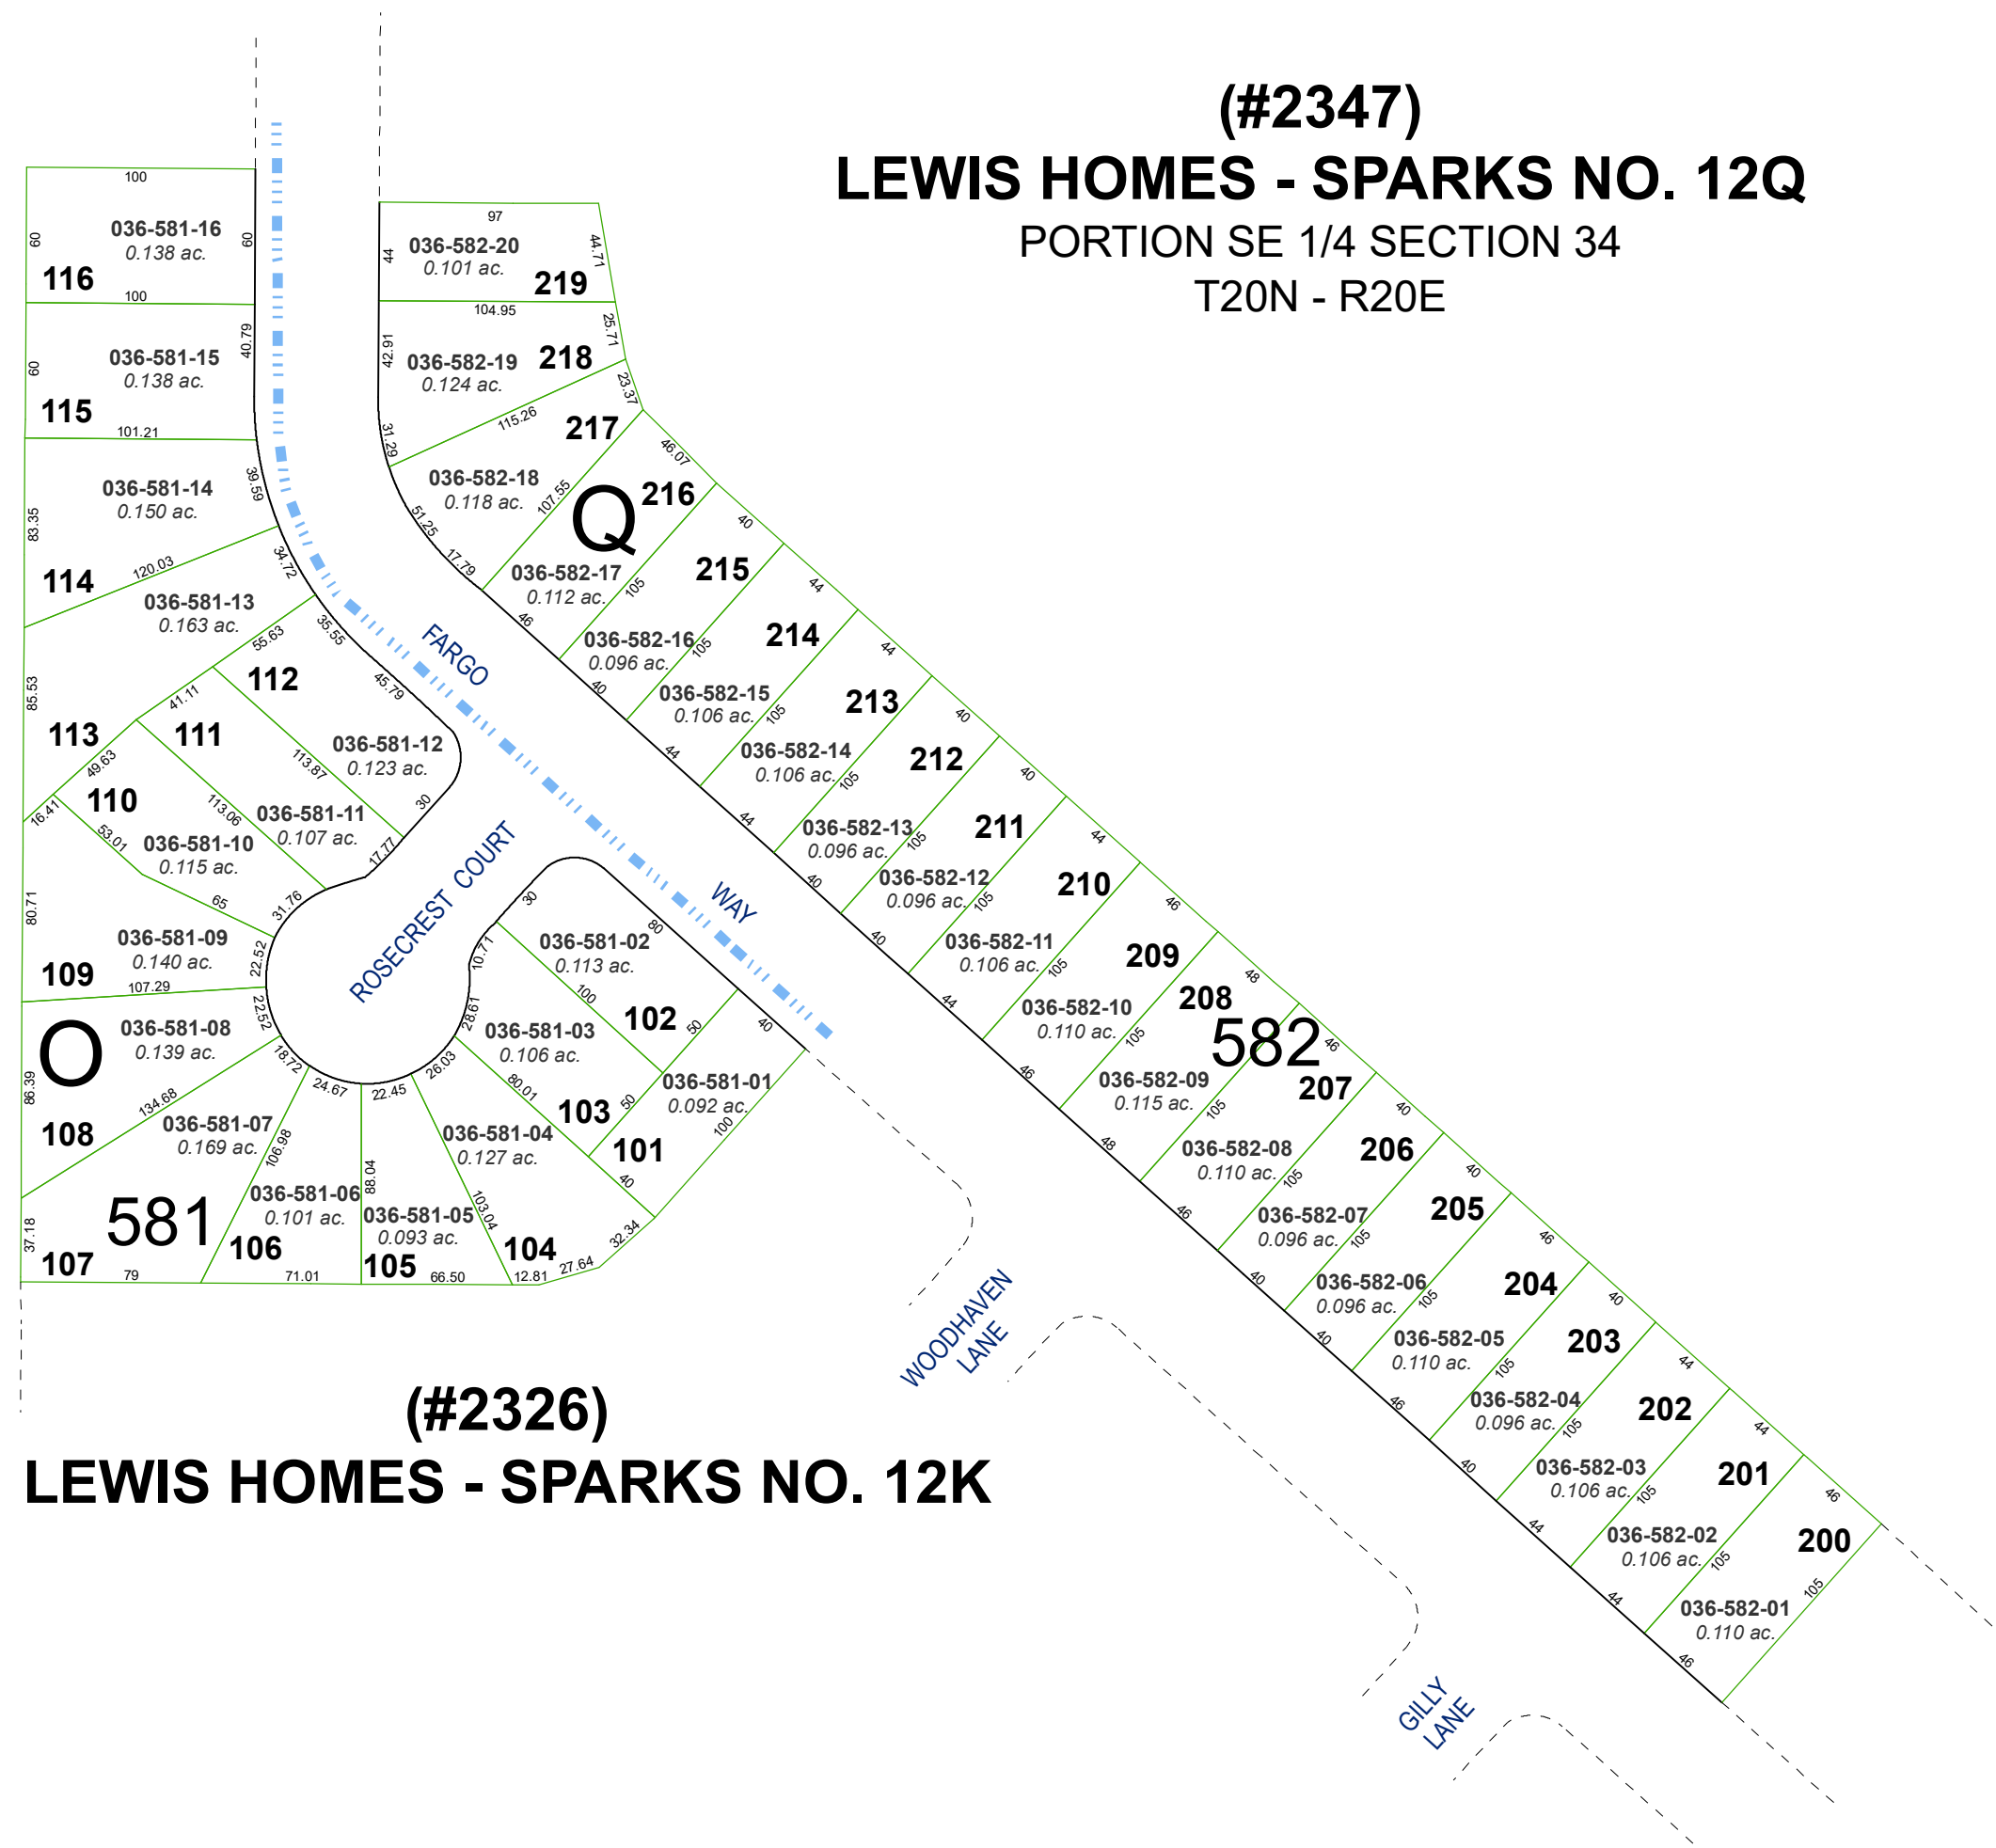

(#2347)
LEWIS HOMES - SPARKS NO. 12Q
 PORTION SE 1/4 SECTION 34
 T20N - R20E


(#2326)
LEWIS HOMES - SPARKS NO. 12K

Assessor's Map Number



036-58

STATE OF NEVADA
WASHOE COUNTY
ASSESSOR'S OFFICE

1001 East Ninth Street, Building D
 Reno, Nevada 89512
 (775) 328-2231

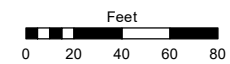

1 inch = 80 feet

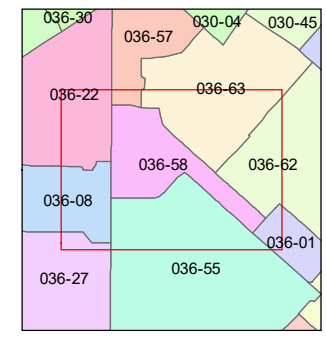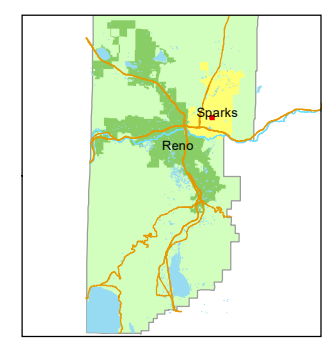

created by: JRA 05/06/2021

updated: _____

area previously shown on map(s):
036-01

NOTE: This map was prepared for the use of the Washoe County Assessor for assessment and illustrative purposes only. It does not represent a survey of the premises. No liability is assumed as to the sufficiency or accuracy of the data delineated hereon.