


POR. OF SE ¼ SECTION 3
& NE ¼ SECTION 10
T19N - R20E

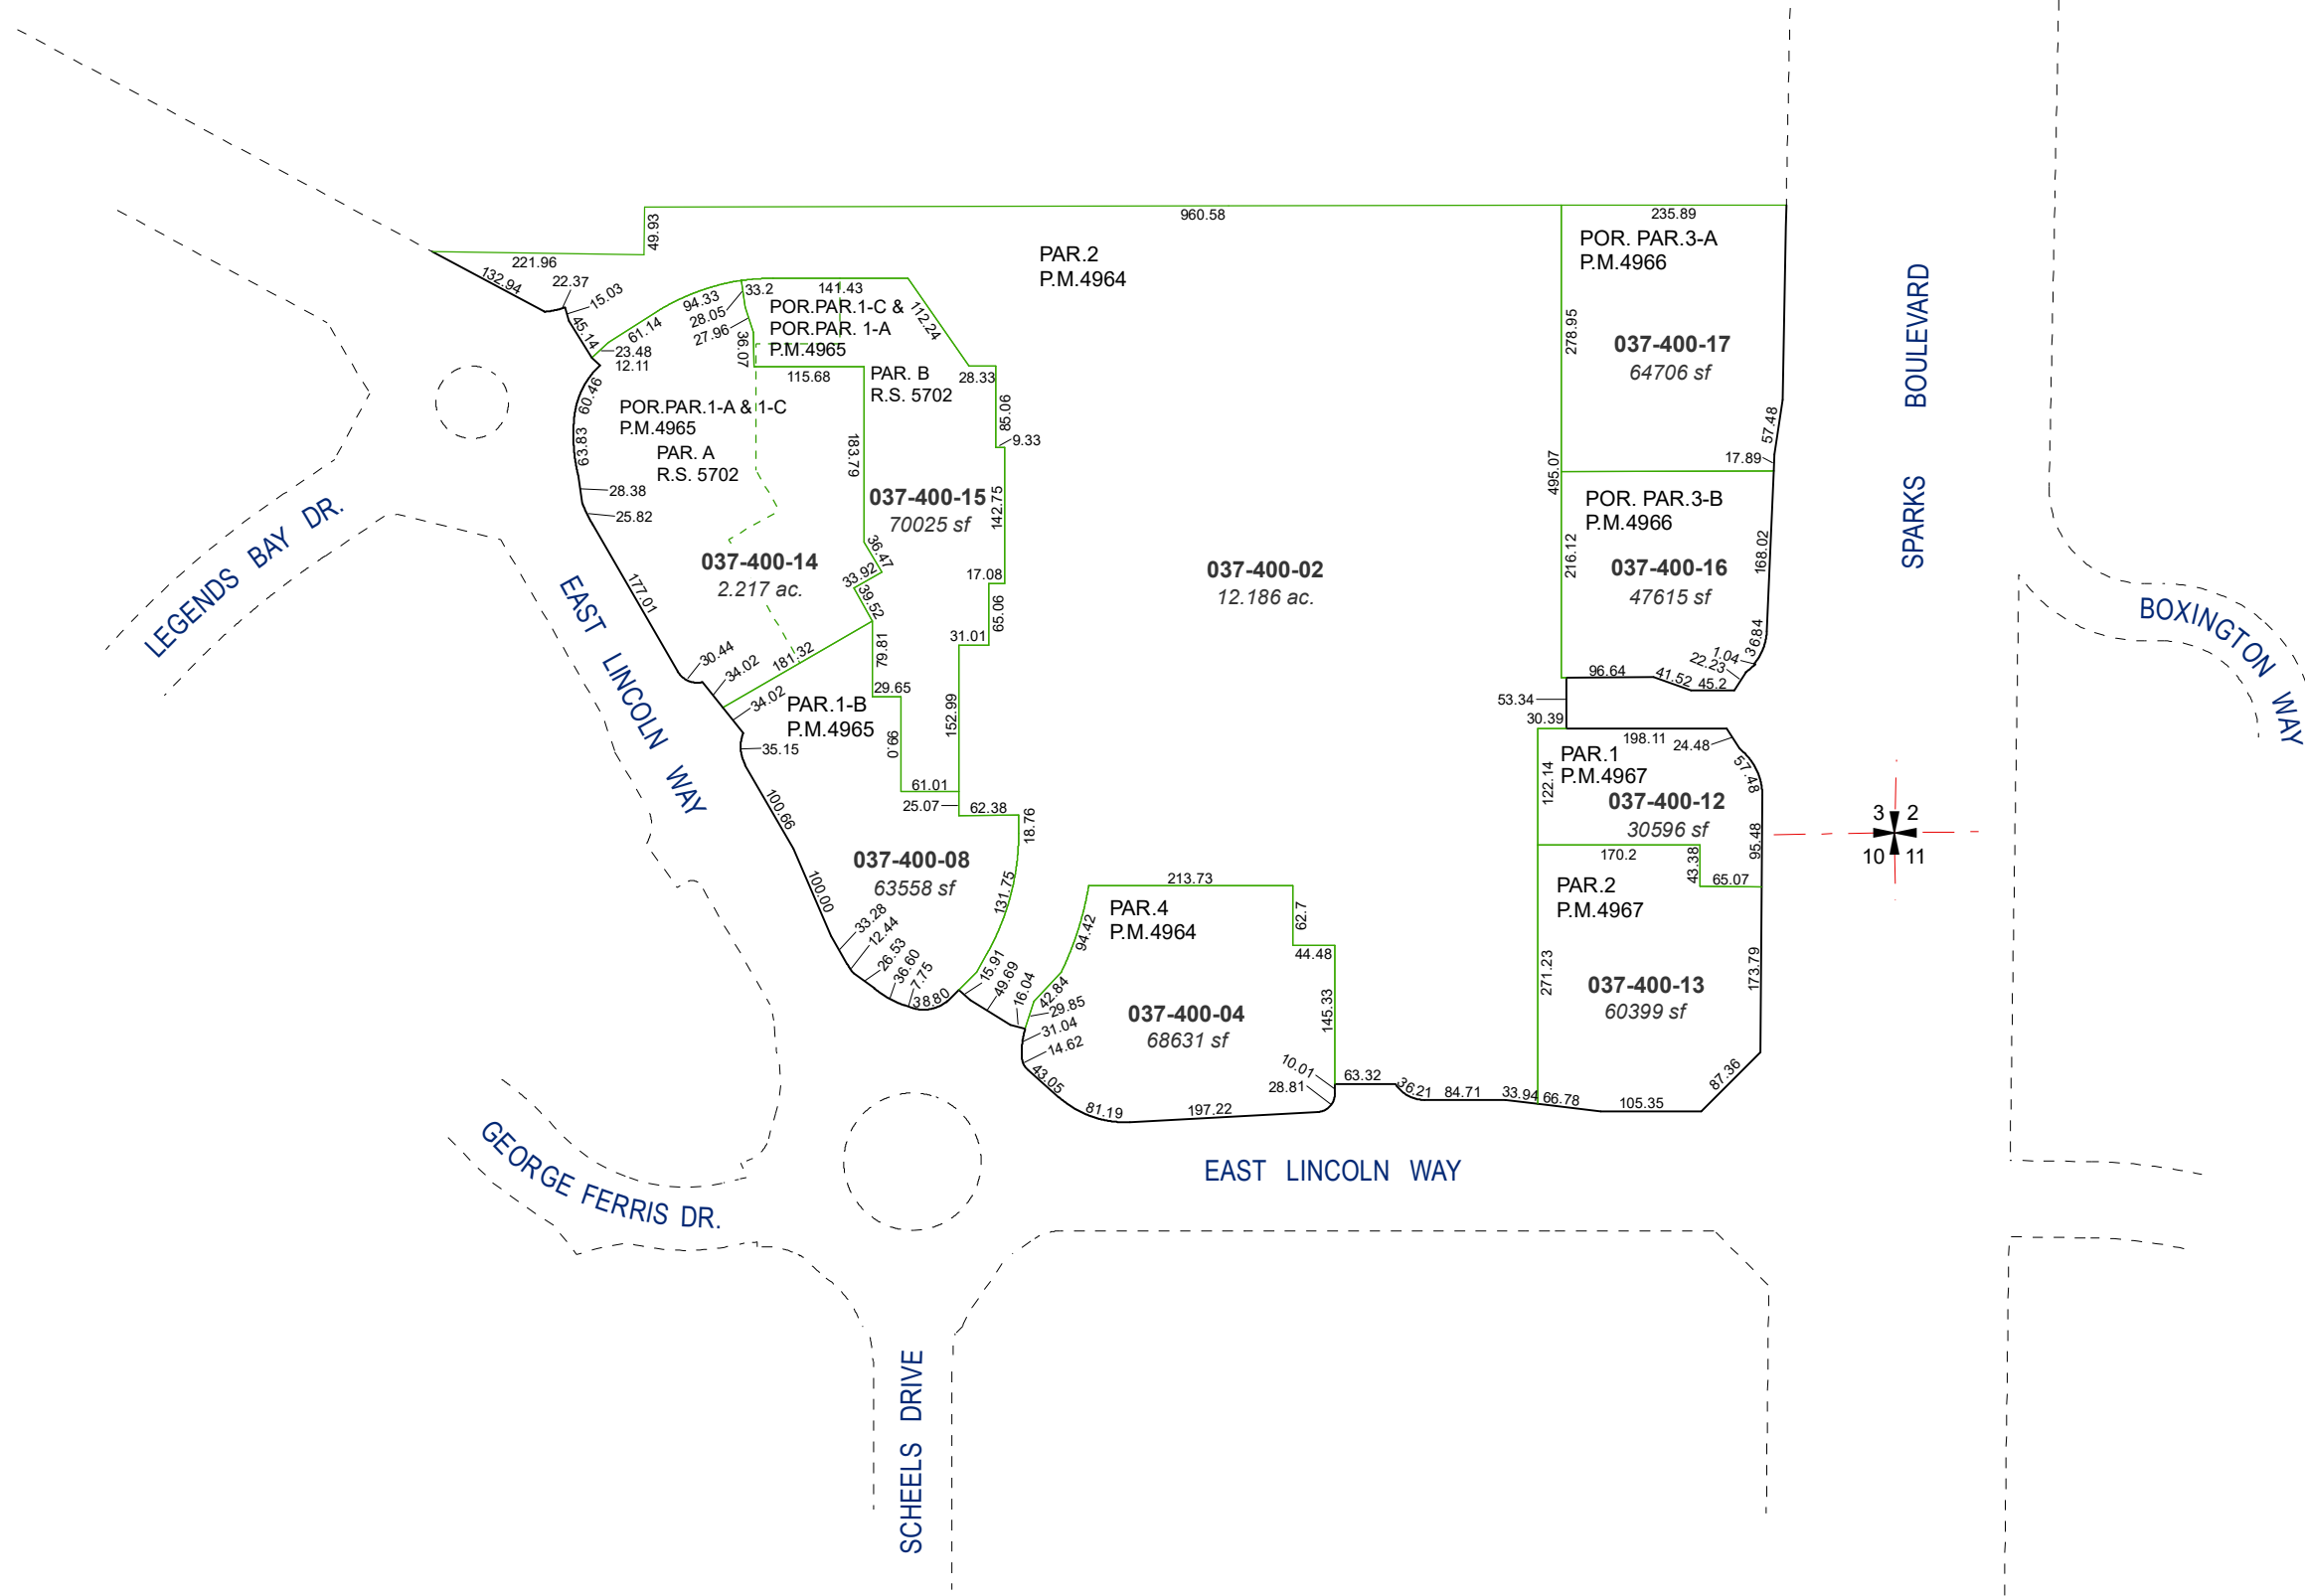

Assessor's Map Number

037-40



STATE OF NEVADA
WASHOE COUNTY
ASSESSOR'S OFFICE

1001 East Ninth Street, Building D
Reno, Nevada 89512
(775) 328-2231



Feet
0 50 100 150 200

1 inch = 200 feet

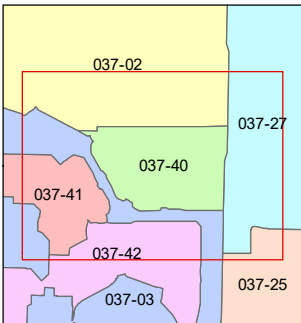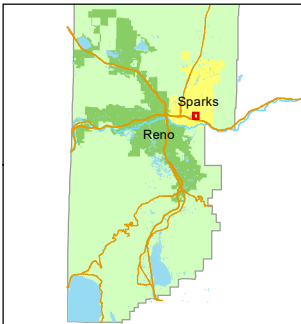

created by: CFB 8/31/2009

updated: EMG 2/17/16 EMG 3/30/16

JRA 2/05/25 KSB 7/28/25

area previously shown on map(s):

037-03

NOTE: This map was prepared for the use of the Washoe County Assessor for assessment and illustrative purposes only. It does not represent a survey of the premises. No liability is assumed as to the sufficiency or accuracy of the data delineated hereon.