


**(#1656)
AMENDED
PORTION
THE FROST
RANCHES
LOTS 11 - 13**

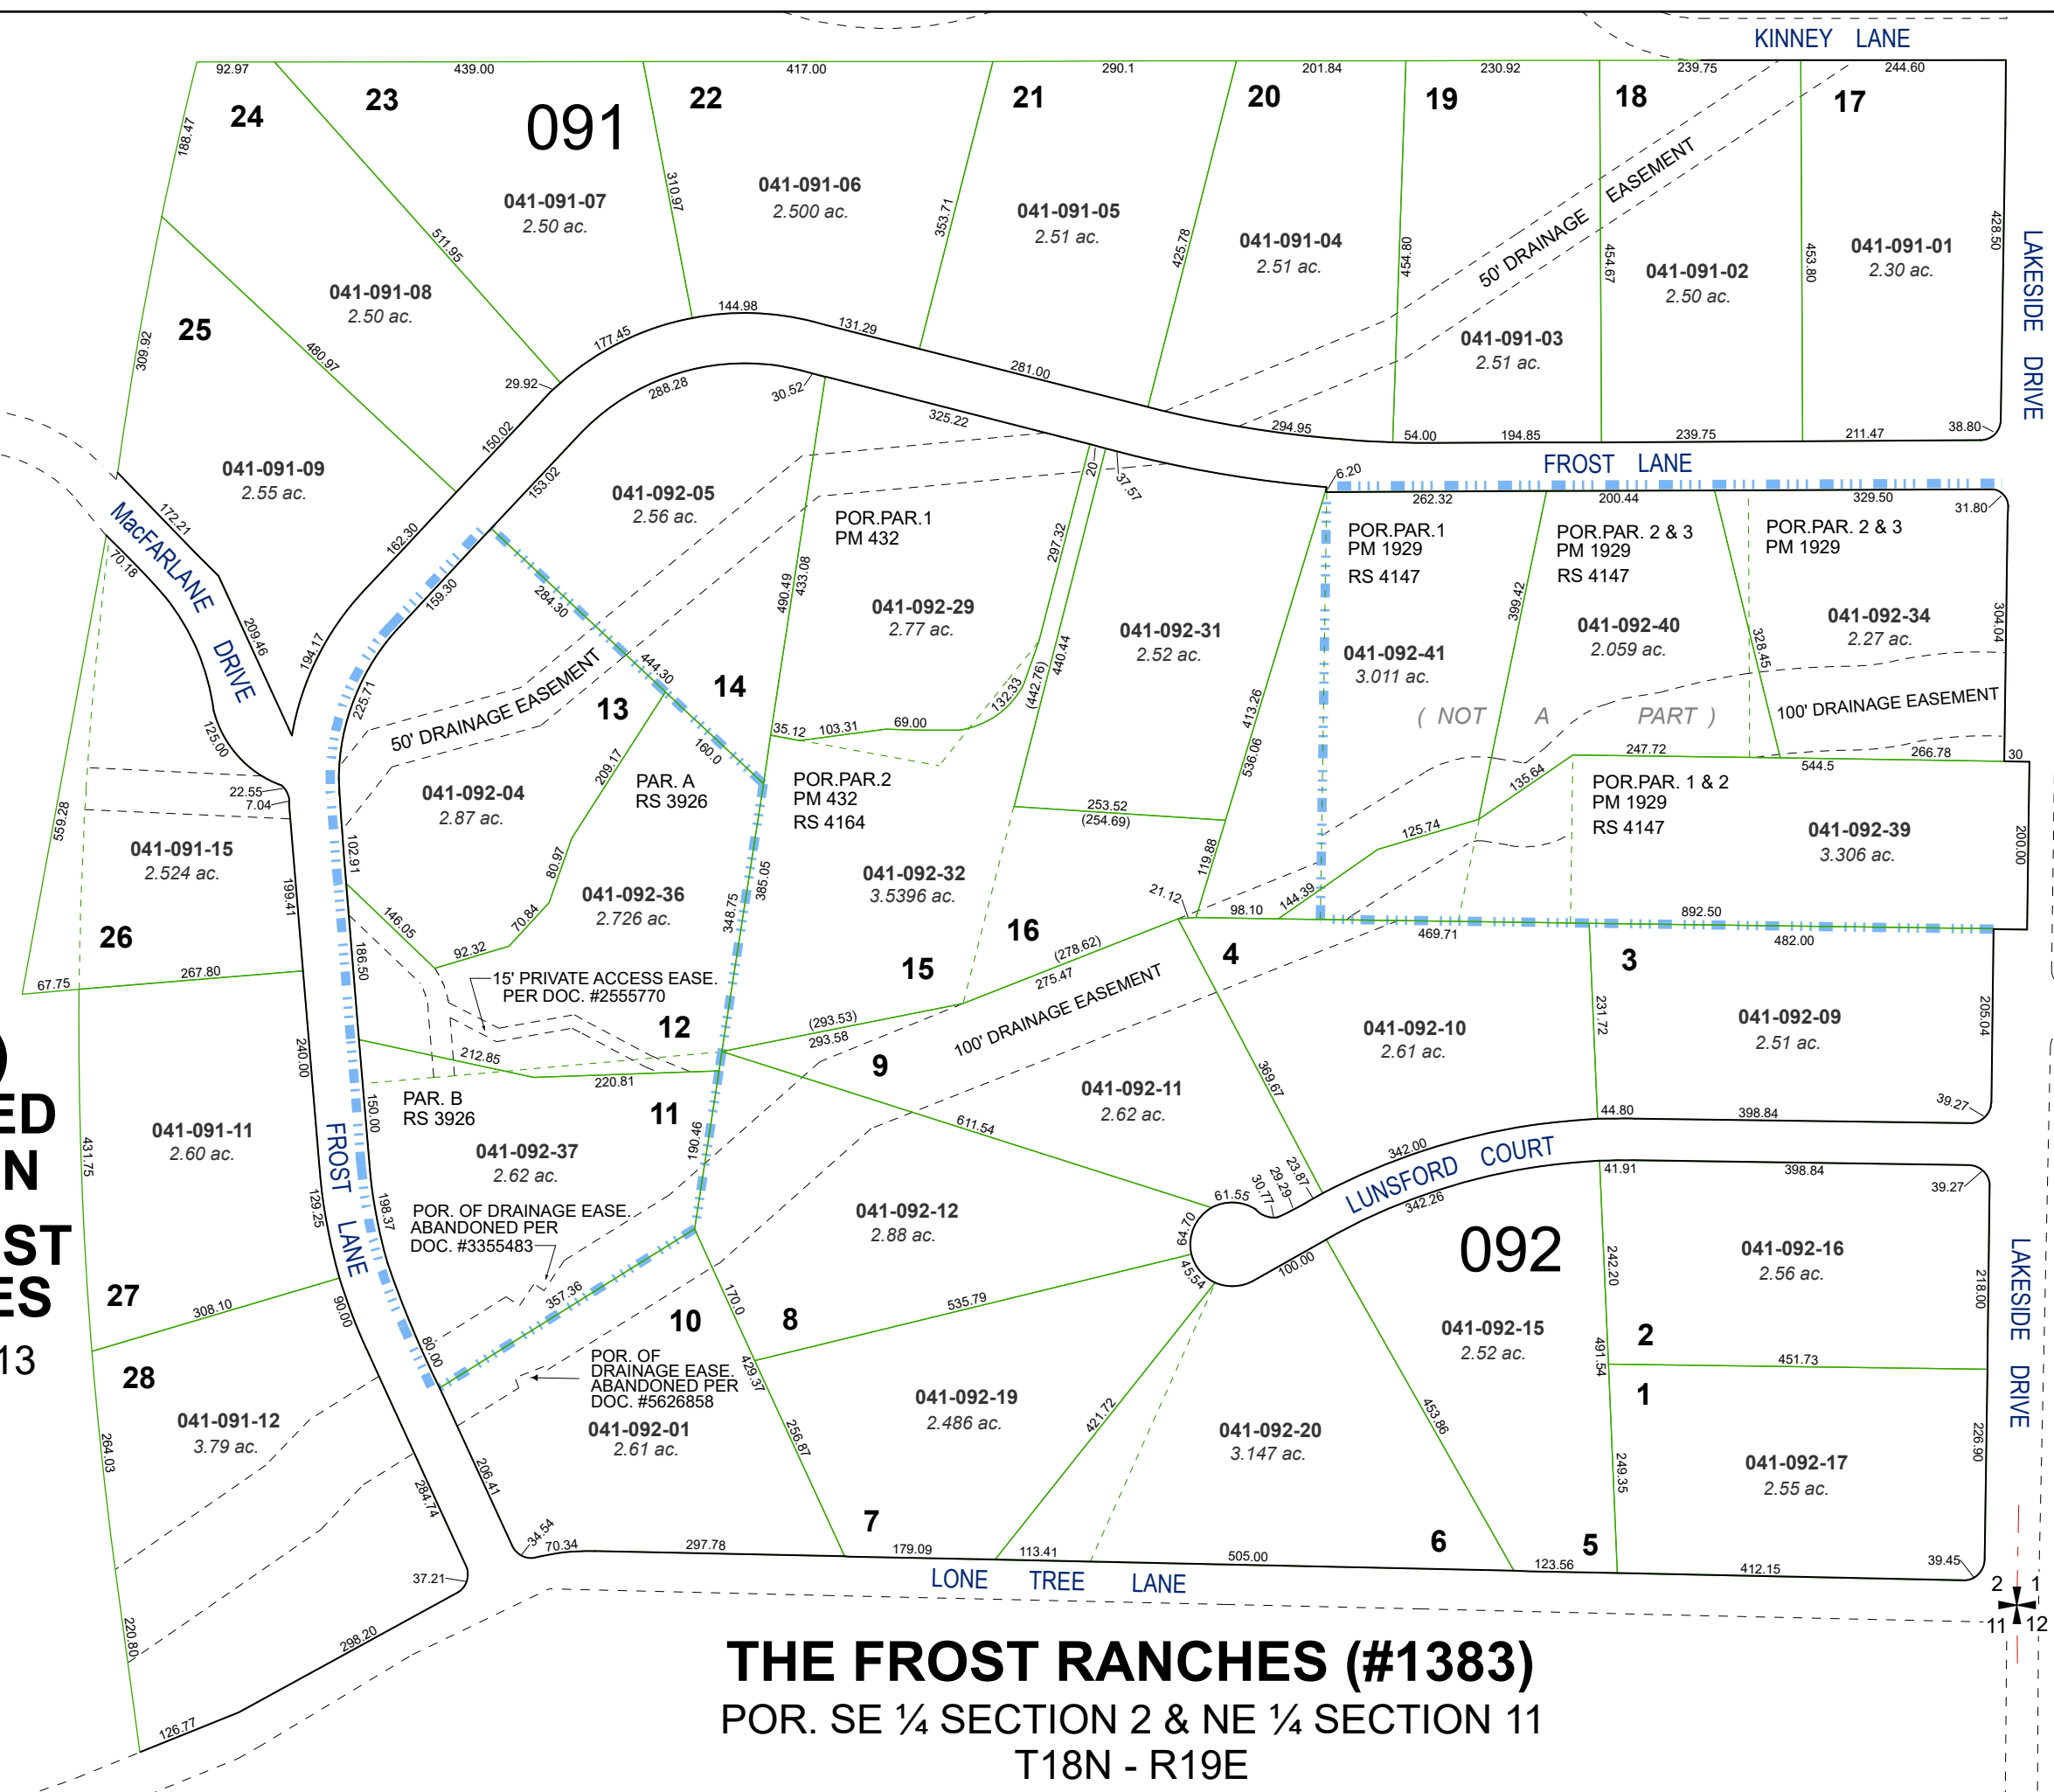


THE FROST RANCHES (#1383)
POR. SE ¼ SECTION 2 & NE ¼ SECTION 11
T18N - R19E

Assessor's Map Number



041-09

STATE OF NEVADA
WASHOE COUNTY
ASSESSOR'S OFFICE

1001 East Ninth Street, Building D
Reno, Nevada 89512
(775) 328-2231

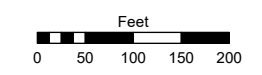

1 inch = 200 feet

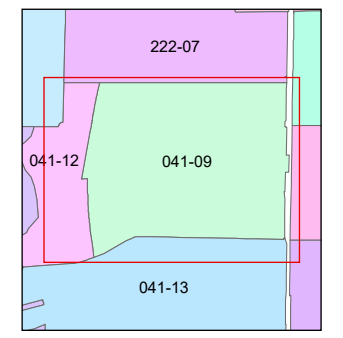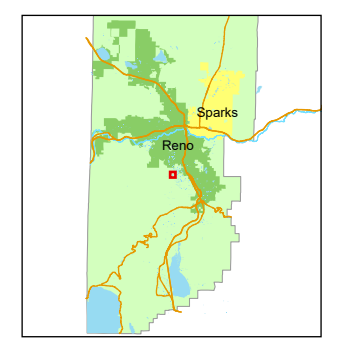

created by: **KSB 10/24/2011**

updated: **JKF 6/10/26**

area previously shown on map(s):
041-12

NOTE: This map was prepared for the use of the Washoe County Assessor for assessment and illustrative purposes only. It does not represent a survey of the premises. No liability is assumed as to the sufficiency or accuracy of the data delineated hereon.