


(#2210)
EASTRIDGE UNIT ONE

A DENSITY SUBDIVISION
AT THE CAUGHLIN RANCH

PORTION OF E 1/2 OF SECTION 28
T19N - R19E

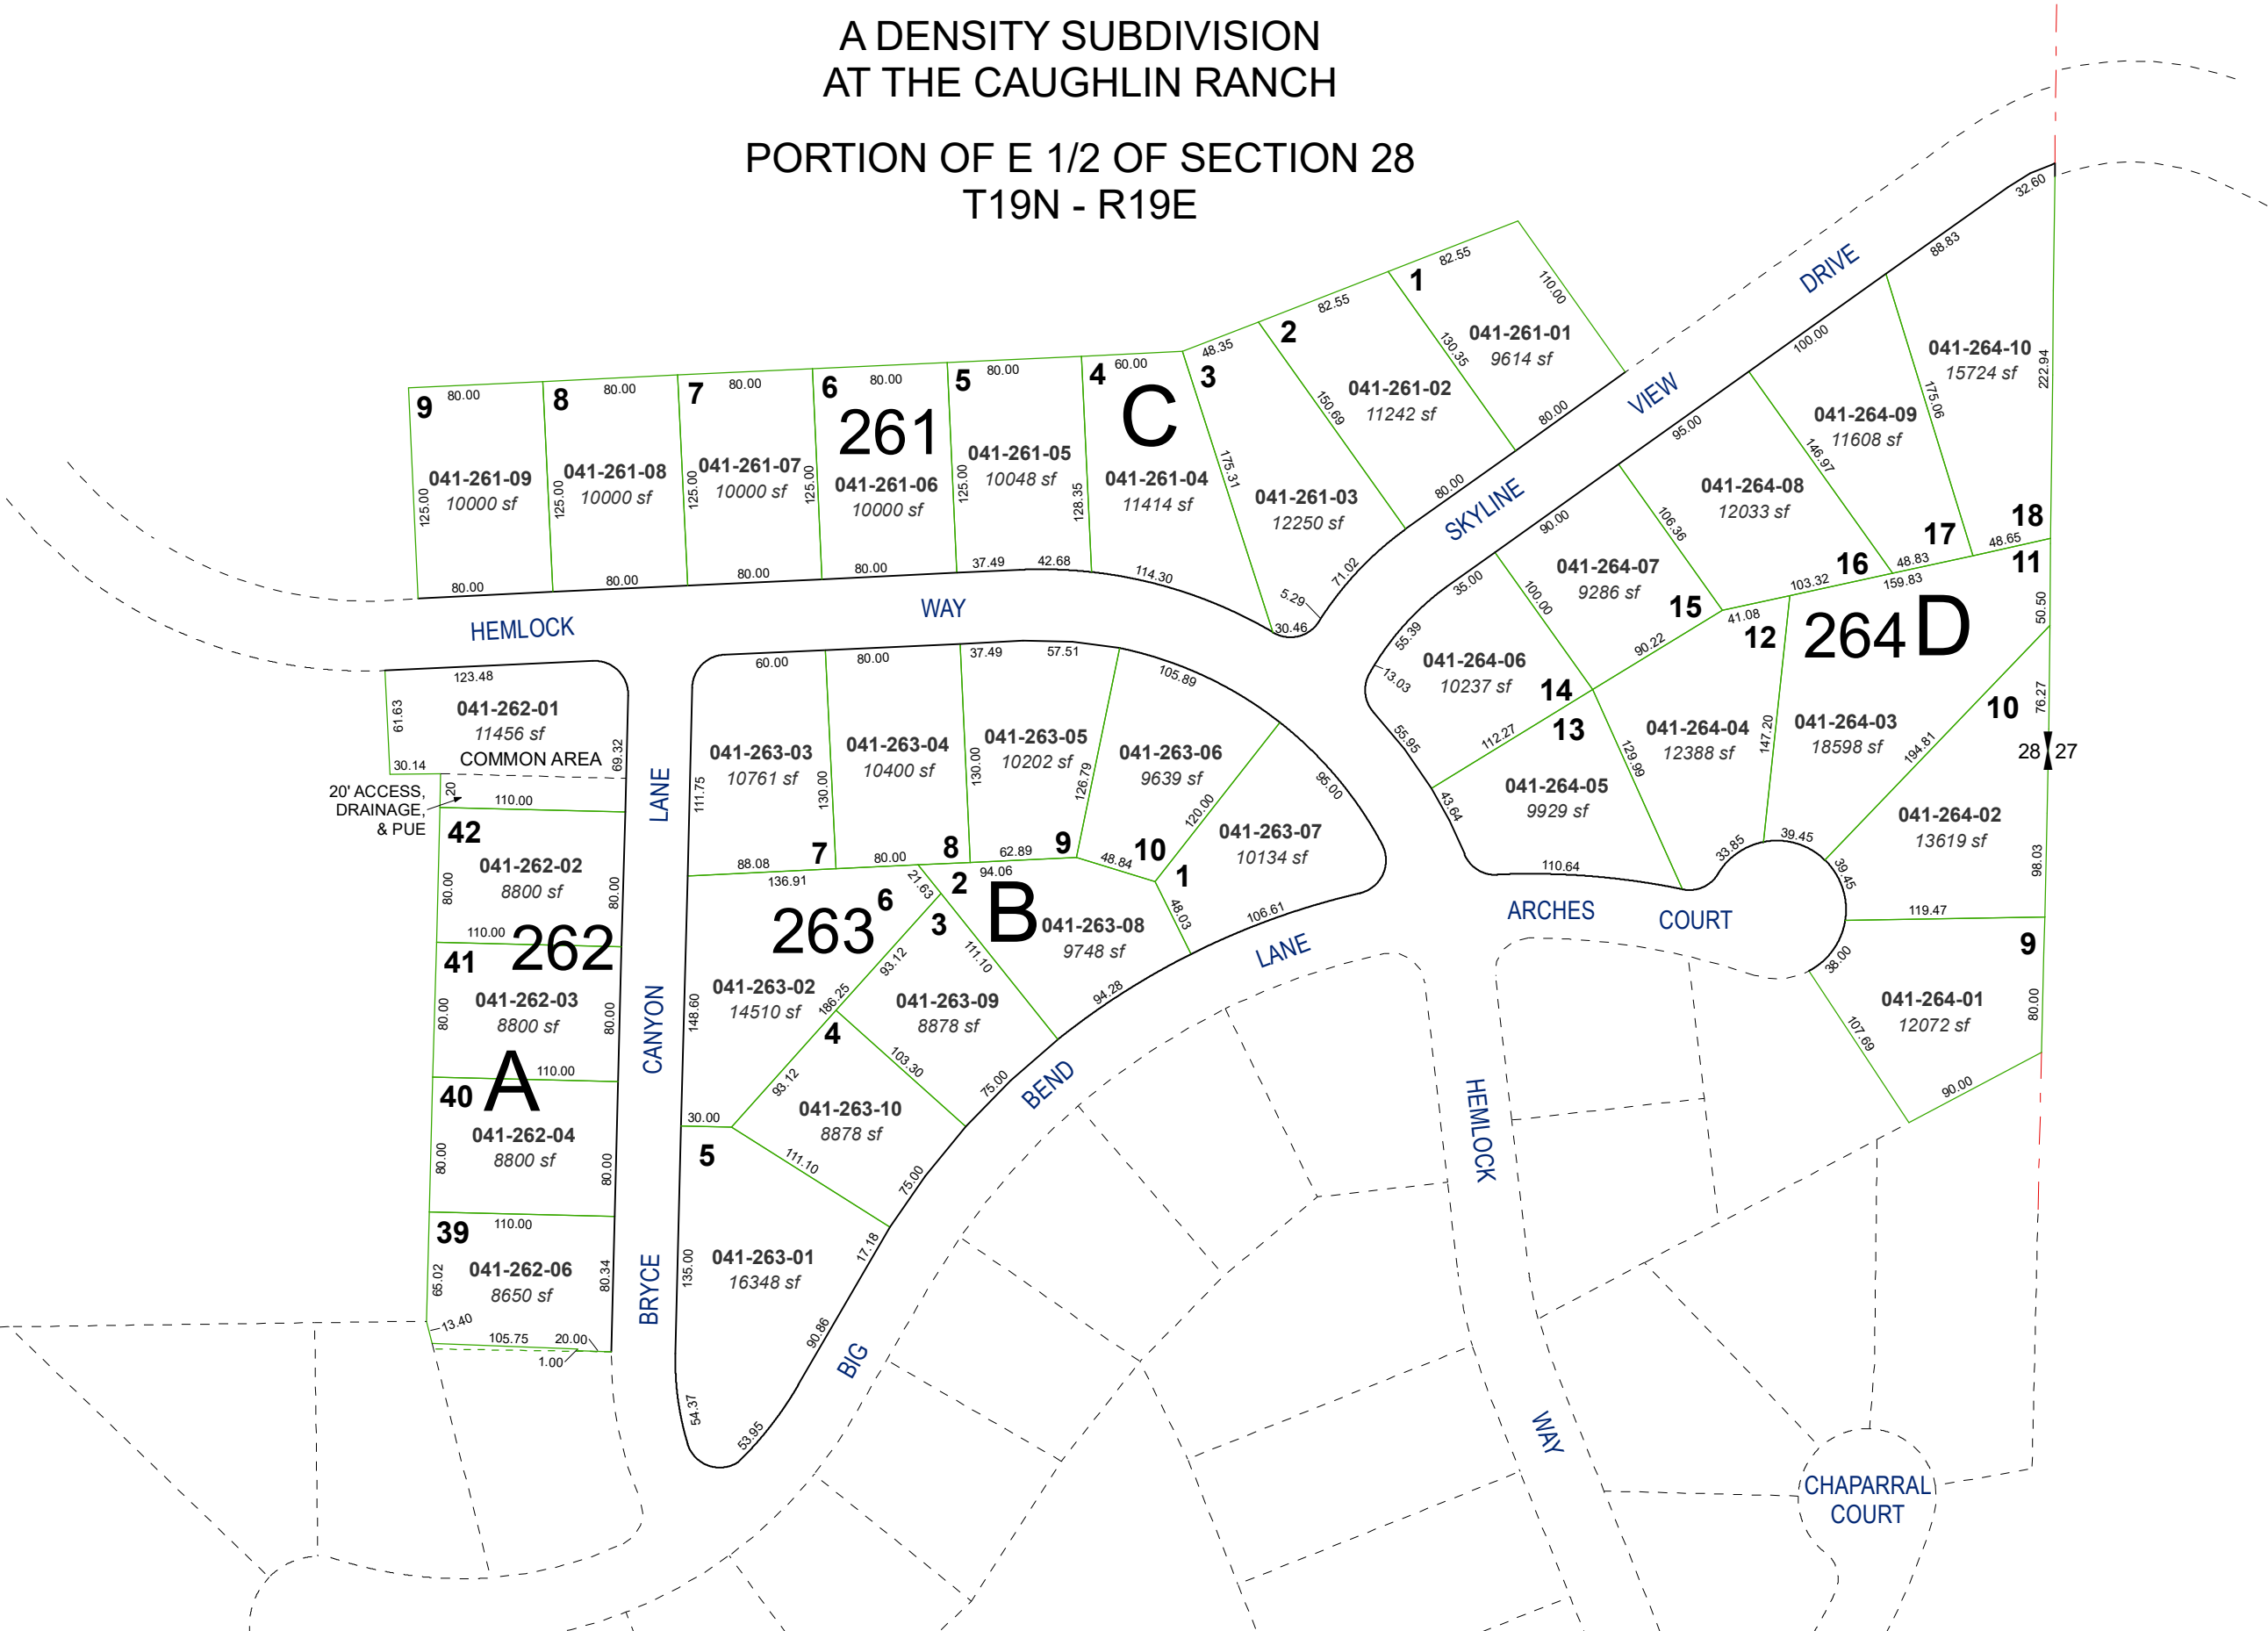

Assessor's Map Number

041-26



STATE OF NEVADA
WASHOE COUNTY
ASSESSOR'S OFFICE

1001 East Ninth Street, Building D
Reno, Nevada 89512
(775) 328-2231



Feet
0 25 50 75 100

1 inch = 100 feet

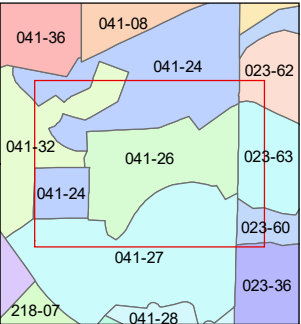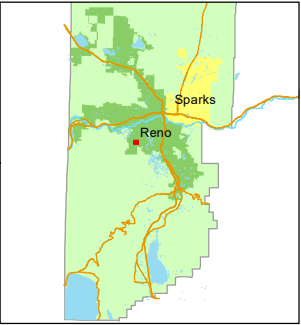

created by: KGC 4/24/2024

updated: _____

area previously shown on map(s):

41-11, 41-12

NOTE: This map was prepared for the use of the Washoe County Assessor for assessment and illustrative purposes only. It does not represent a survey of the premises. No liability is assumed as to the sufficiency or accuracy of the data delineated hereon.