


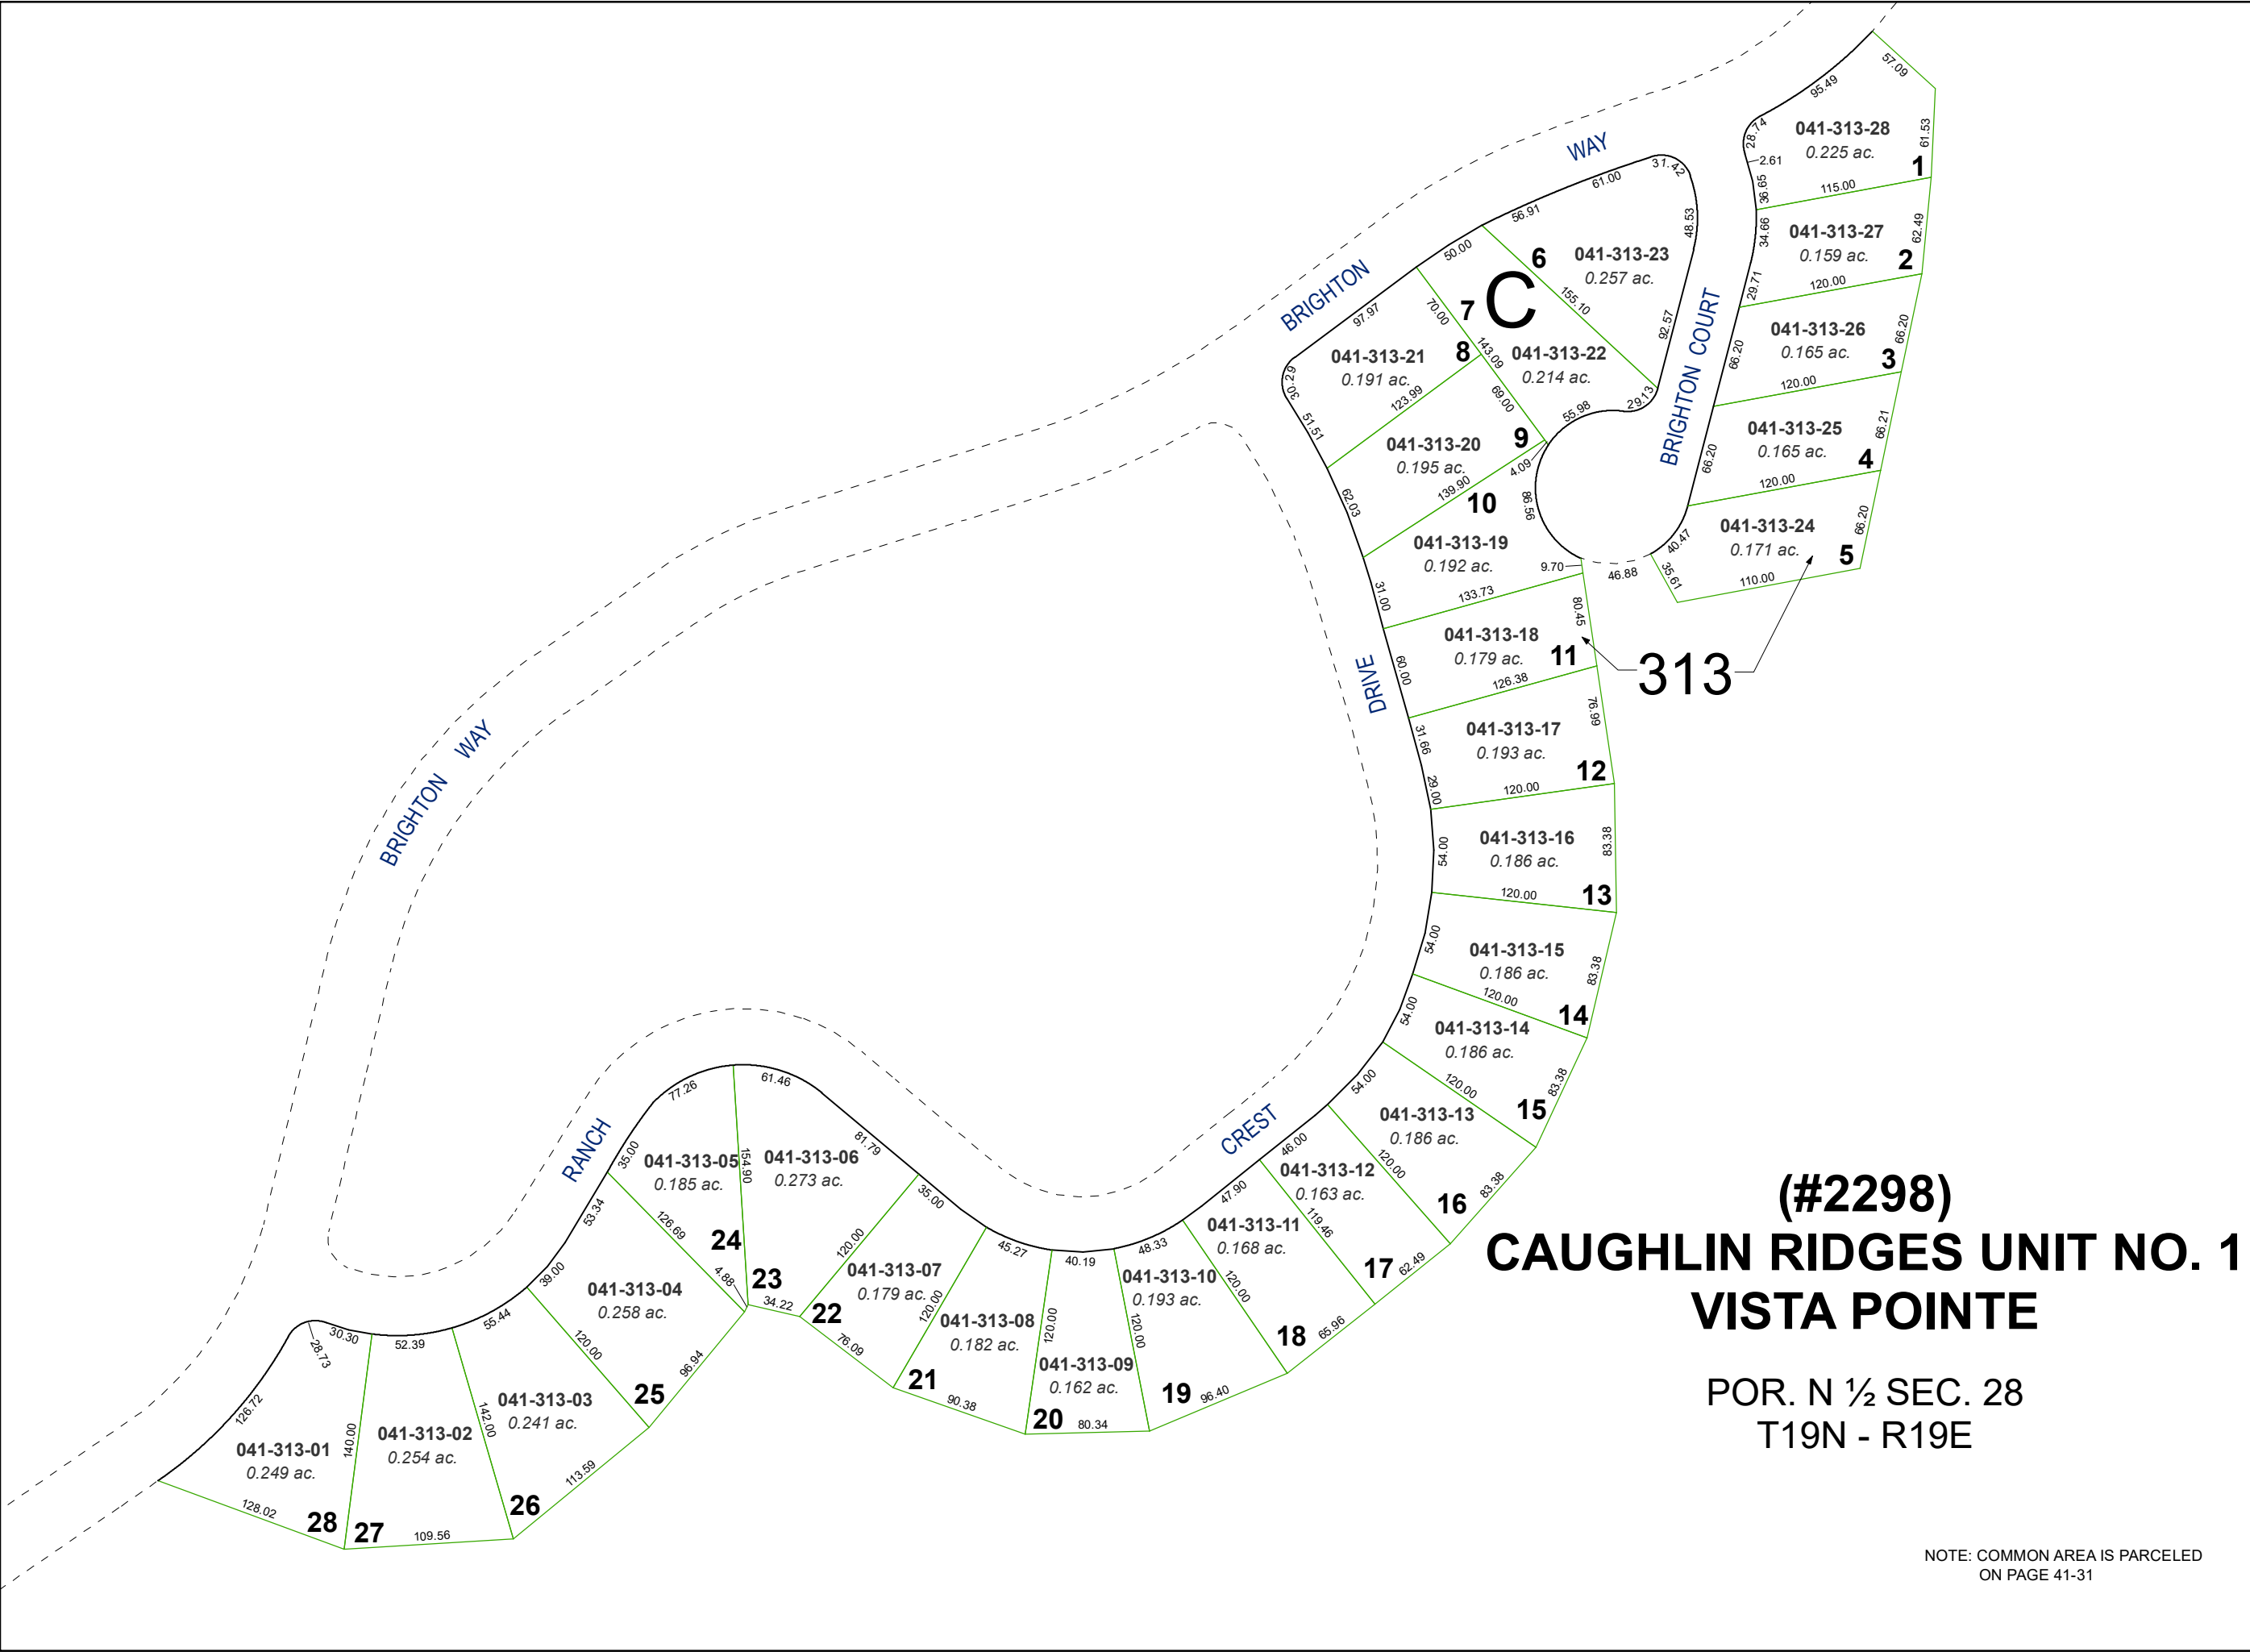

(#2298)

CAUGHLIN RIDGES UNIT NO. 1

VISTA POINTE

POR. N ½ SEC. 28

T19N - R19E


NOTE: COMMON AREA IS PARCELED
ON PAGE 41-31

Assessor's Map Number



041-31-S2

STATE OF NEVADA
WASHOE COUNTY
ASSESSOR'S OFFICE

1001 East Ninth Street, Building D
Reno, Nevada 89512
(775) 328-2231

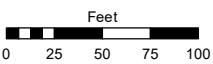

1 inch = 100 feet

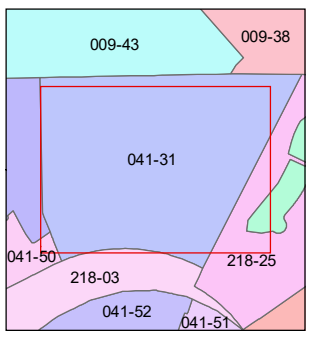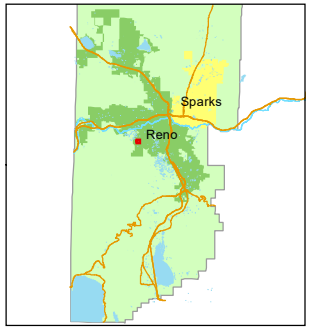

created by: KGC 4/30/2024

updated: _____

area previously shown on map(s):

41-24

NOTE: This map was prepared for the use of the Washoe County Assessor for assessment and illustrative purposes only. It does not represent a survey of the premises. No liability is assumed as to the sufficiency or accuracy of the data delineated hereon.