


(#2810)
**HERITAGE ON THE GREEN
UNIT ONE**

A PLANNED UNIT DEVELOPMENT

(#2941)
**HERITAGE ON THE GREEN
UNIT THREE**

A PLANNED UNIT DEVELOPMENT

PORTION S ½ SECTION 28
T19N - R19E

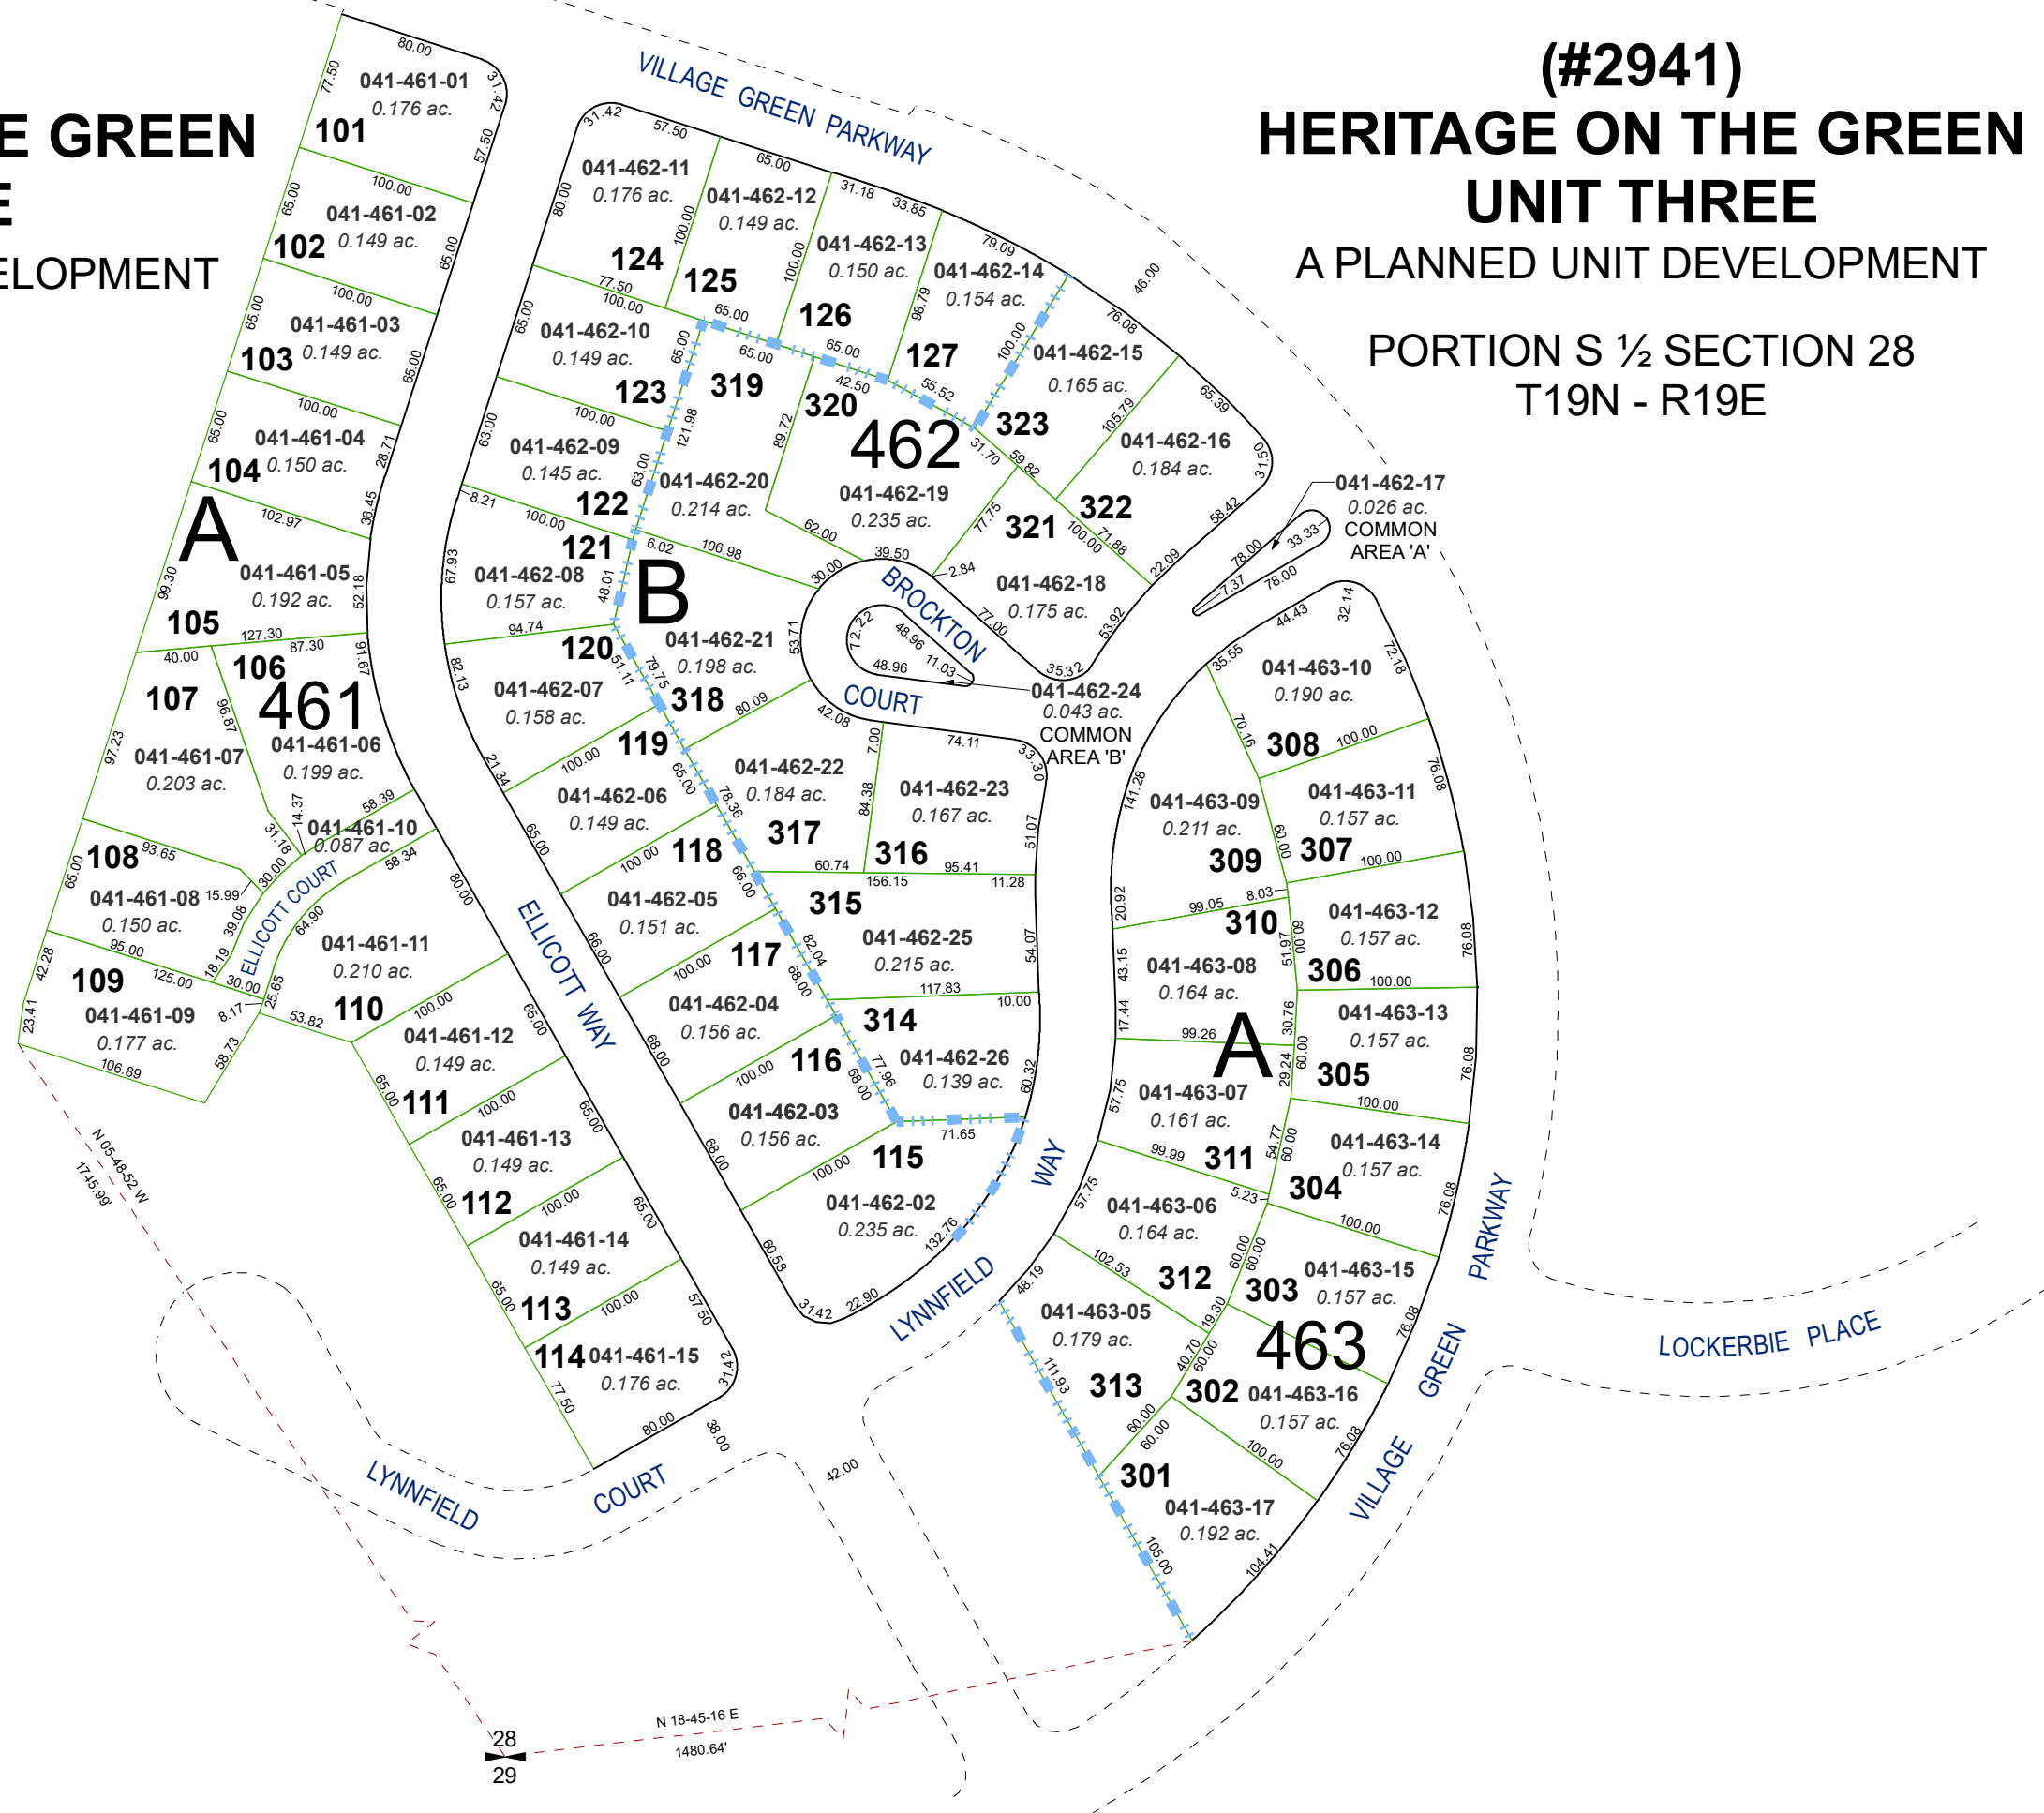

Assessor's Map Number

041-46



STATE OF NEVADA
**WASHOE COUNTY
ASSESSOR'S OFFICE**

1001 East Ninth Street, Building D
Reno, Nevada 89512
(775) 328-2231



Feet
0 25 50 75 100

1 inch = 100 feet

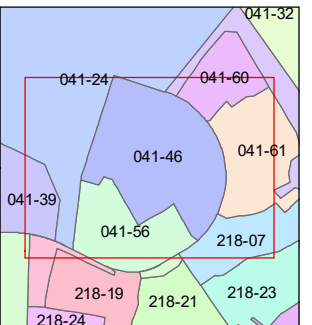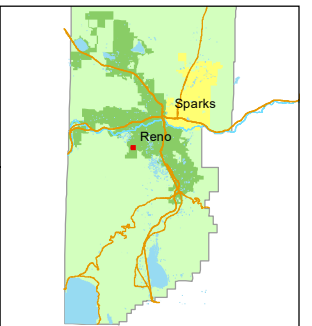

created by: KGC 4/26/2024

updated: _____

area previously shown on map(s): _____

NOTE: This map was prepared for the use of the Washoe County Assessor for assessment and illustrative purposes only. It does not represent a survey of the premises. No liability is assumed as to the sufficiency or accuracy of the data delineated hereon.