


(#5596)
COBBLE HILL CUSTOM LOT SUBDIVISION
PORTION OF THE N½ SECTION 11
T18N - R19E

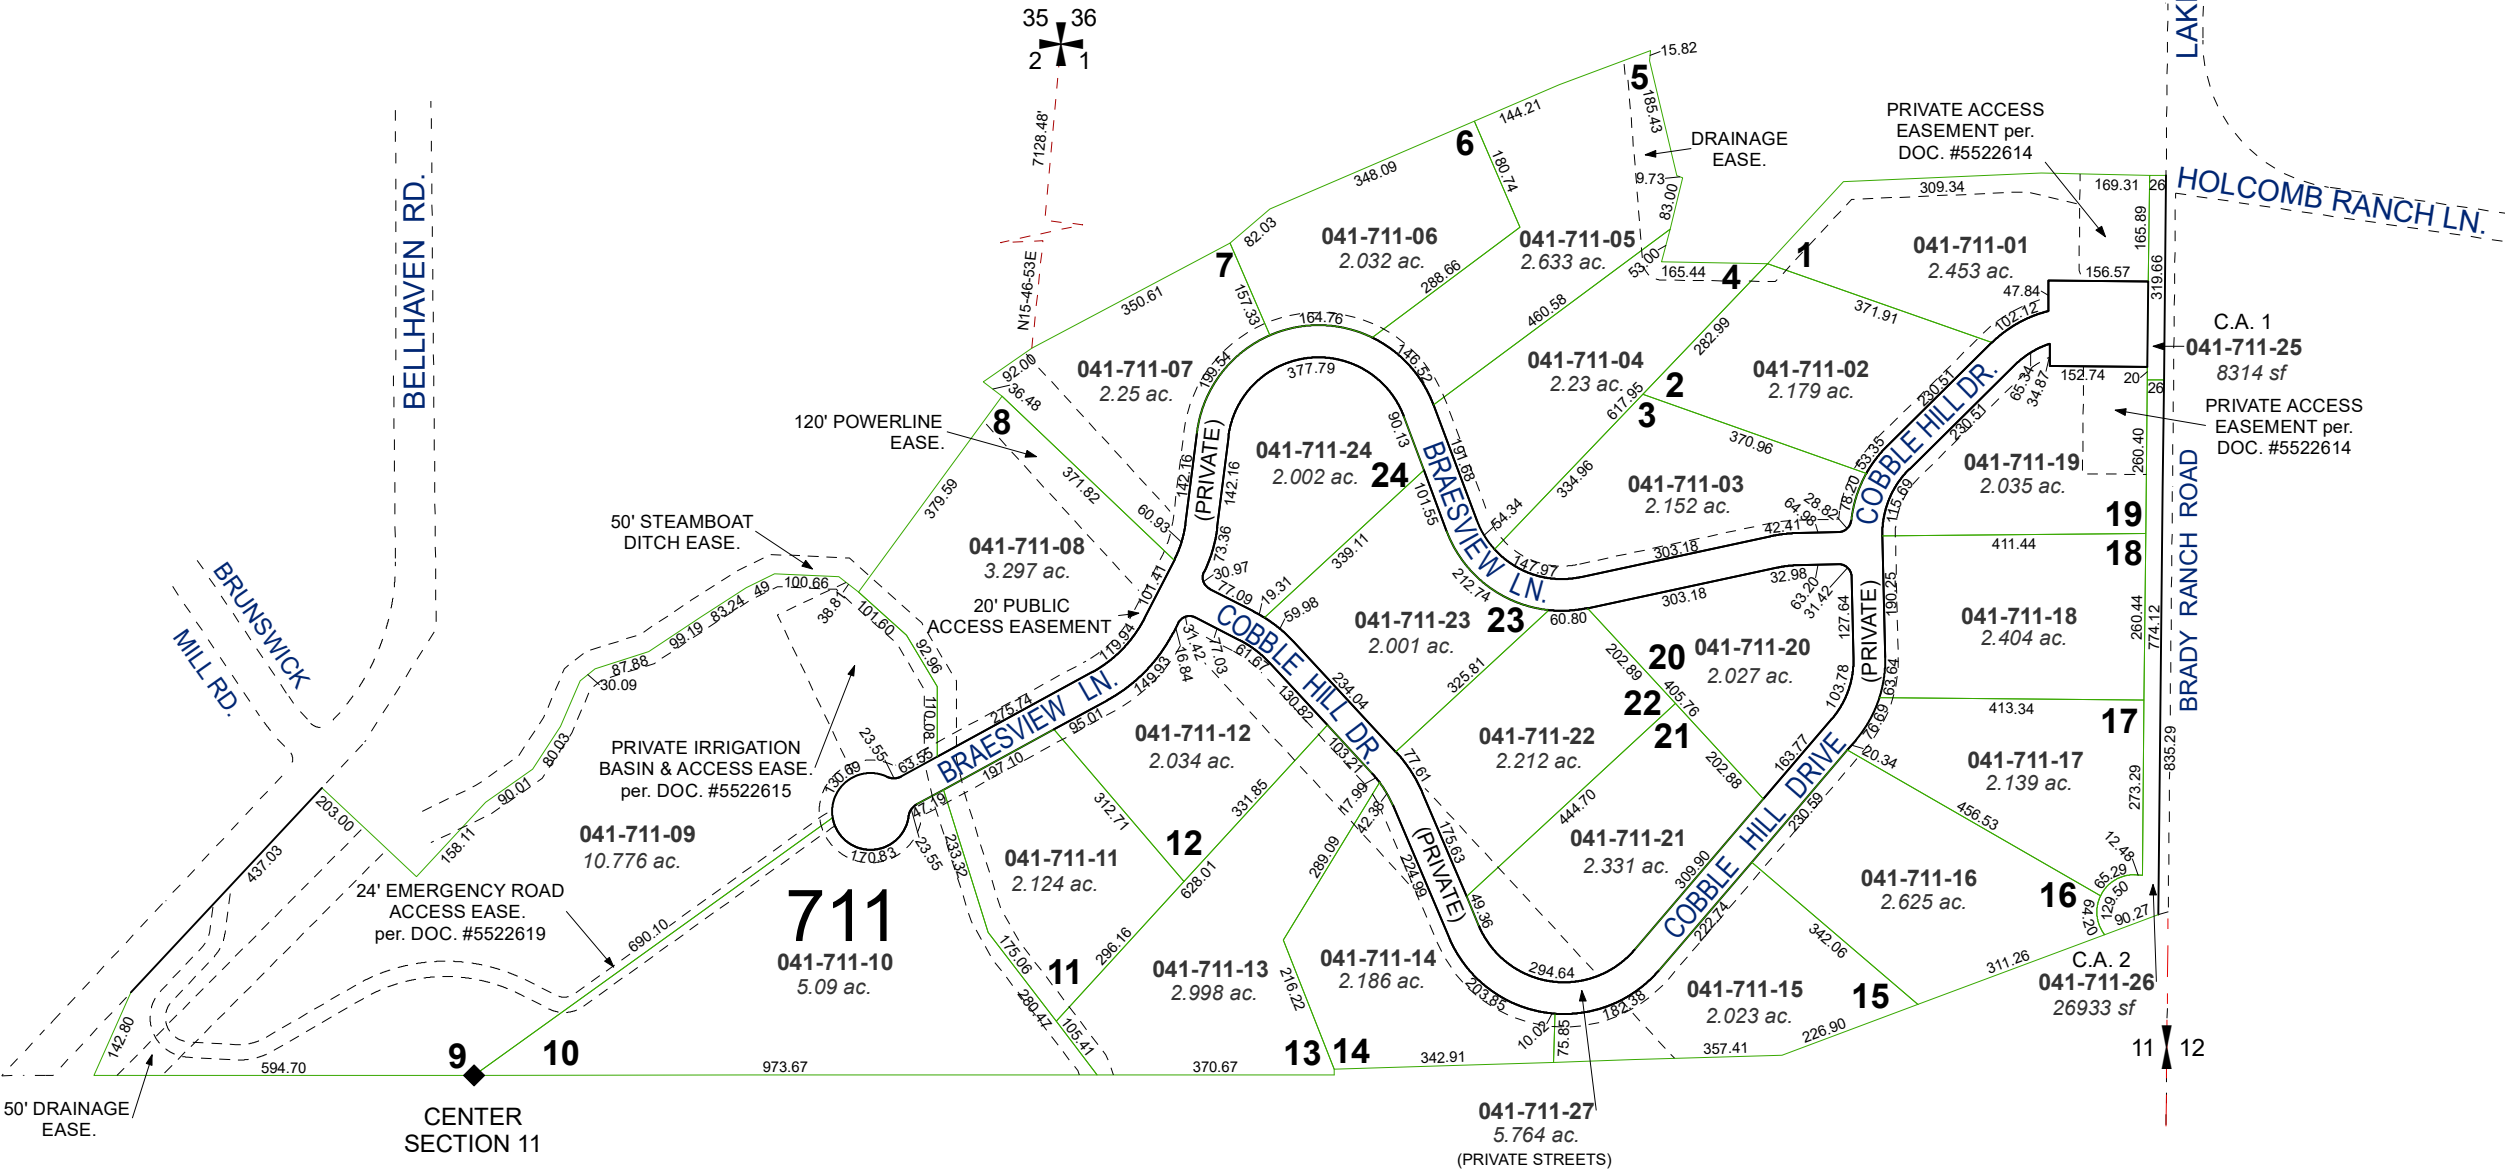

C.A. = COMMON AREA

Assessor's Map Number


041-71

STATE OF NEVADA
WASHOE COUNTY
ASSESSOR'S OFFICE
1001 East Ninth Street, Building D
Reno, Nevada 89512
(775) 328-2231



Feet
0 75 150 225 300

1 inch = 300 feet

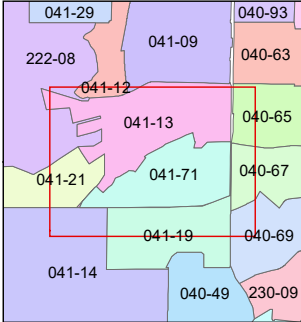

created by: JKF 6/24/2025

updated: _____

area previously shown on map(s):

041-13

NOTE: This map was prepared for the use of the Washoe County Assessor for assessment and illustrative purposes only. It does not represent a survey of the premises. No liability is assumed as to the sufficiency or accuracy of the data delineated hereon.