


(#2687)
CLUB LAKERIDGE
POR. OF N 1/2 OF NE 1/4
SECTION 35
T19N - R19E
1ST FLOOR UNITS

PLUMAS

STREET

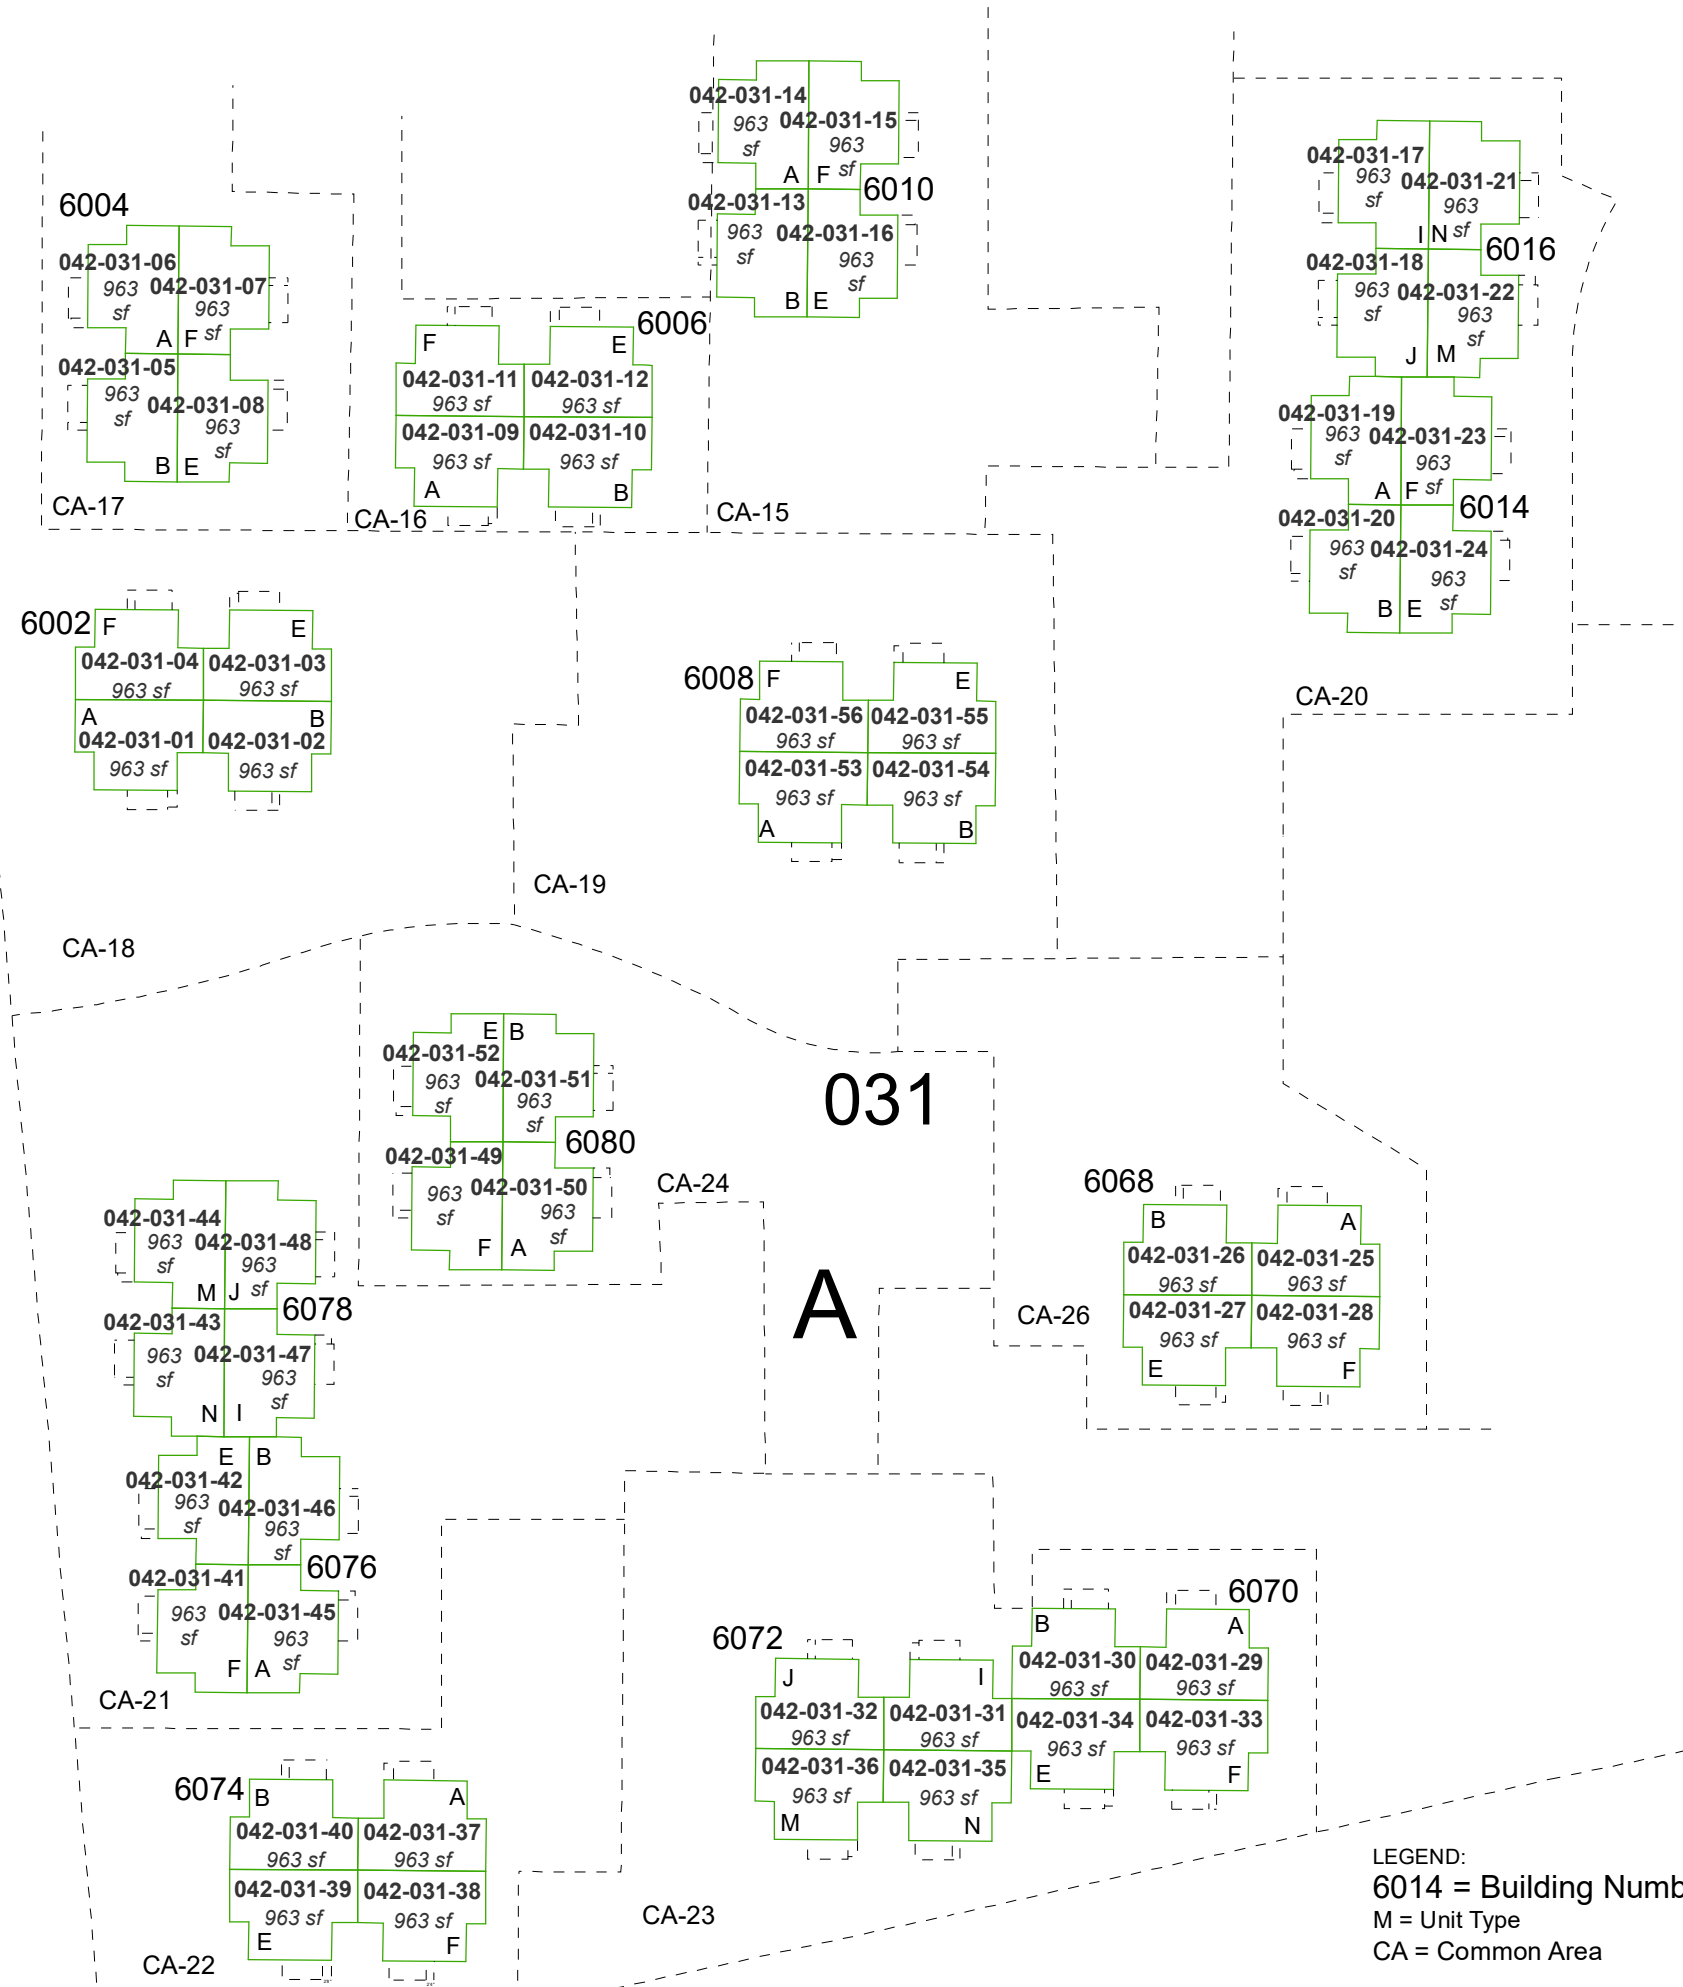

LEGEND:
6014 = Building Number
M = Unit Type
CA = Common Area

Assessor's Map Number

042-03-S1



STATE OF NEVADA
WASHOE COUNTY
ASSESSOR'S OFFICE

1001 East Ninth Street, Building D
Reno, Nevada 89512
(775) 328-2231



Feet
0 20 40 60

1 inch = 60 feet

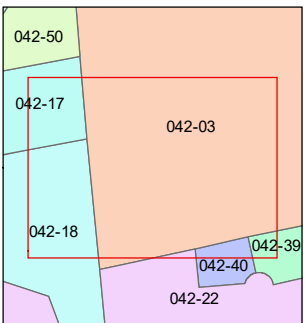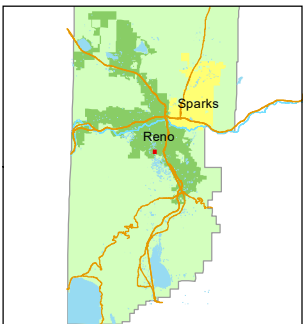

created by: KGC 6/6/2024

updated: _____

area previously shown on map(s):

42-02

NOTE: This map was prepared for the use of the Washoe County Assessor for assessment and illustrative purposes only. It does not represent a survey of the premises. No liability is assumed as to the sufficiency or accuracy of the data delineated hereon.