


(#1515)
AMENDED PLAT LAKE RIDGE SHORES UNIT ONE
A DENSITY SUBDIVISION


POR. SW 1/4 OF SEC. 26 & POR. SE 1/4 SEC. 27 &
POR. NE 1/4 OF SEC. 34 & POR. NW 1/4 SEC. 35
T19N - R19E

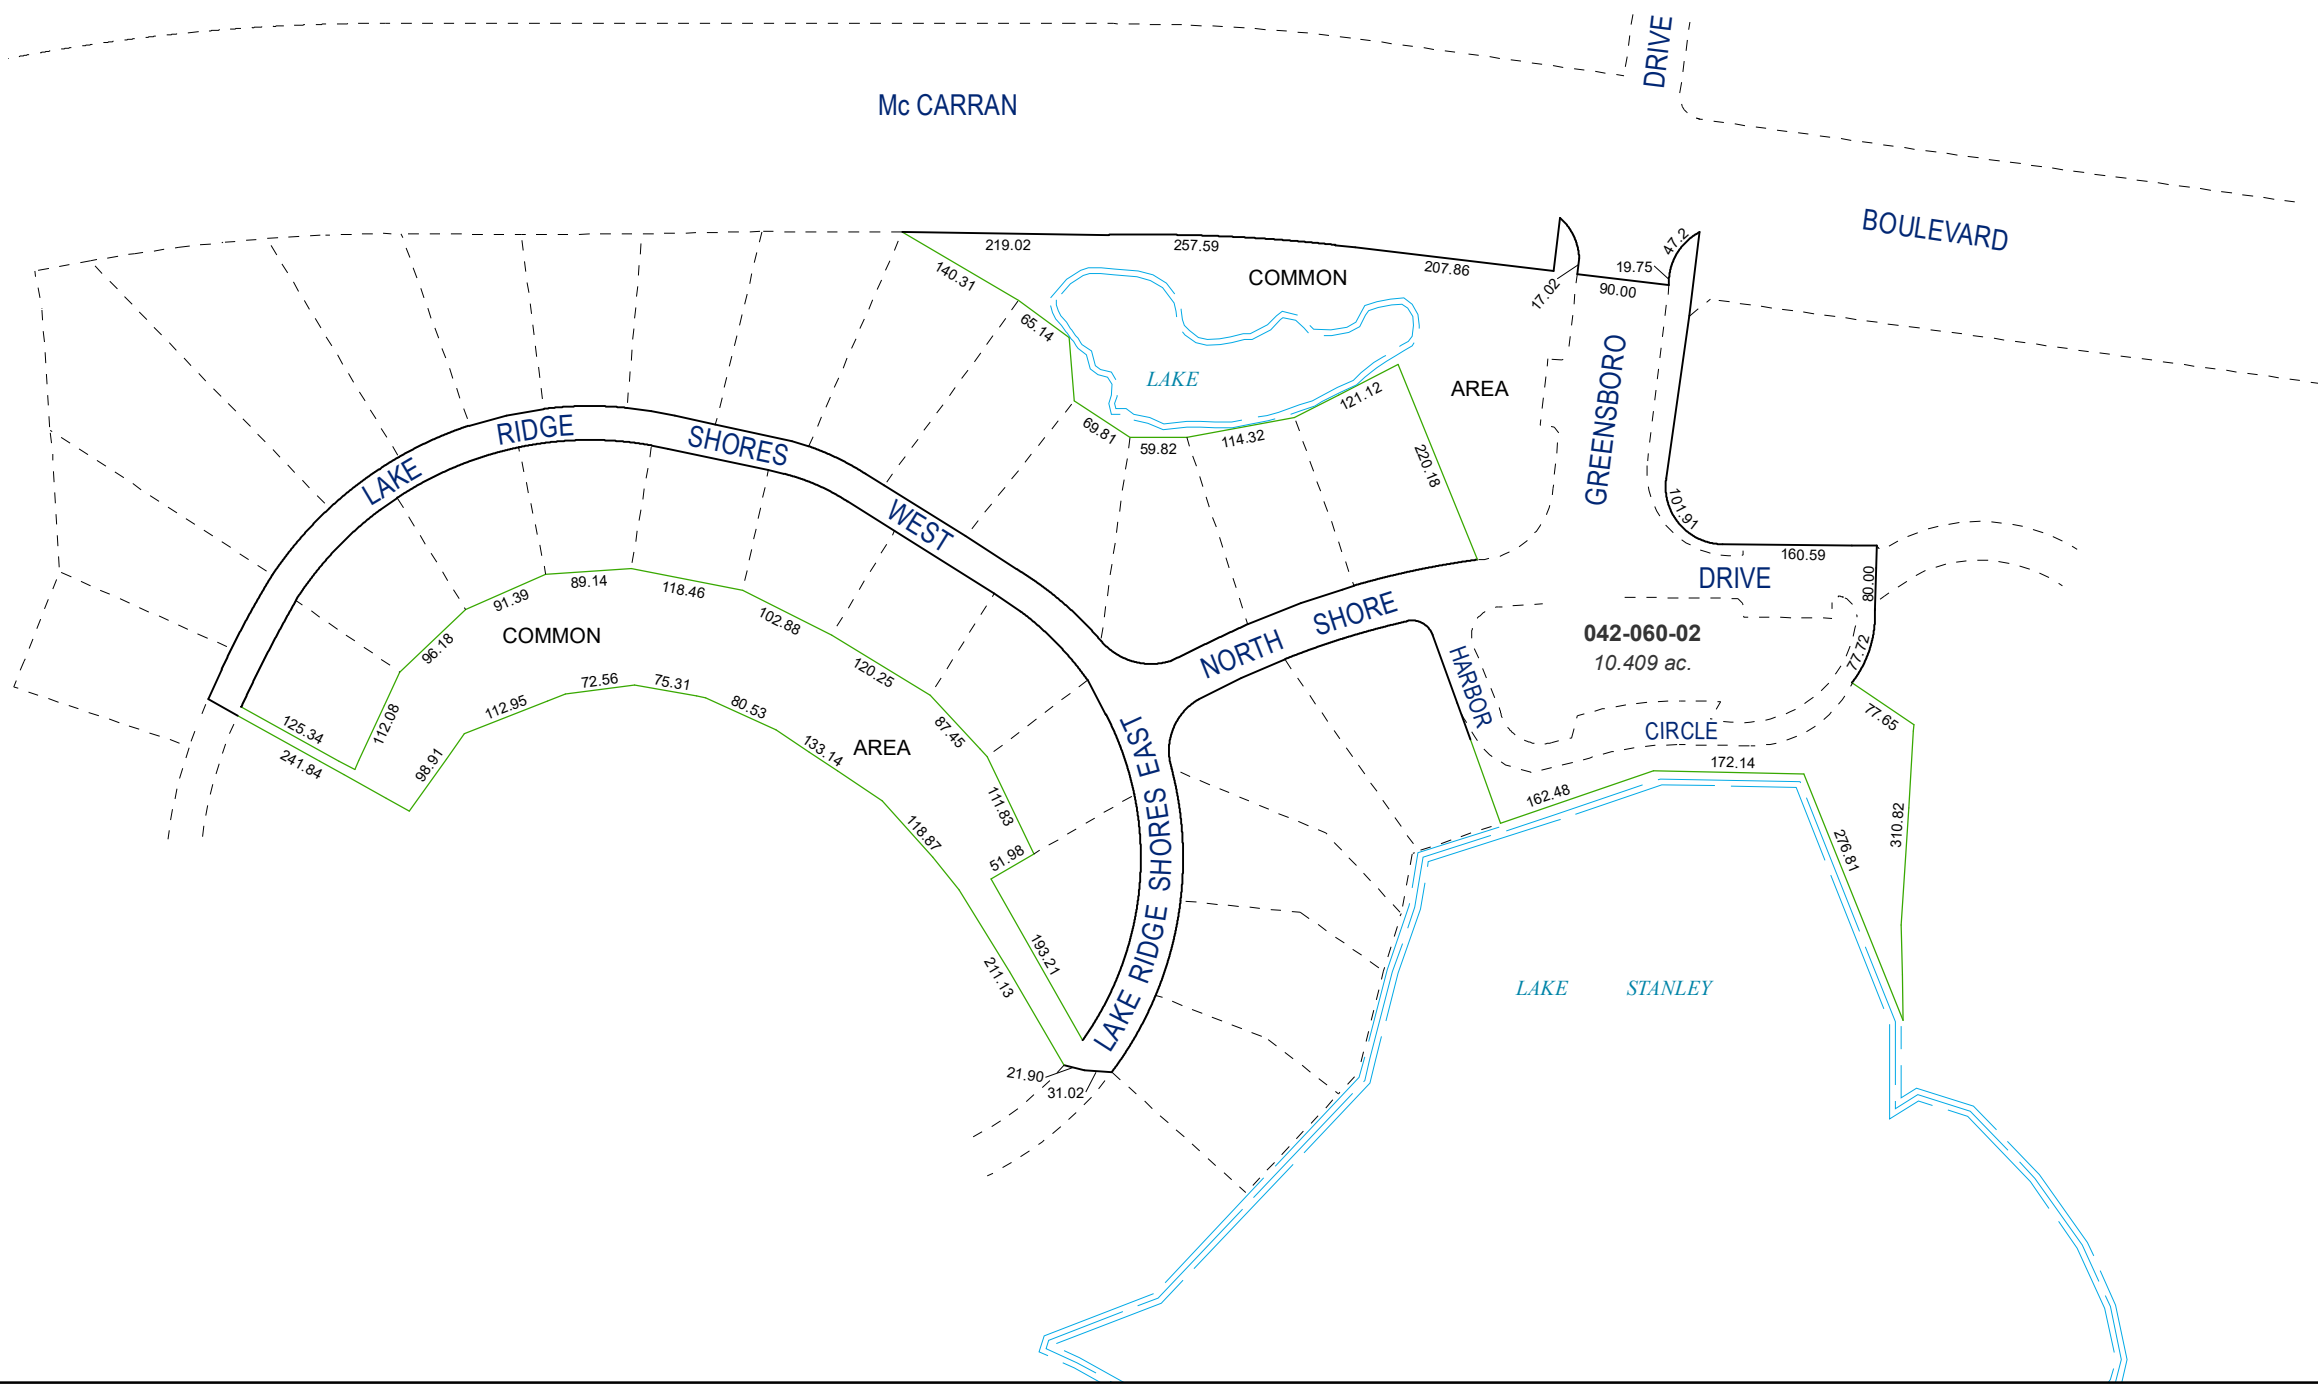


Assessor's Map Number

042-06

STATE OF NEVADA
WASHOE COUNTY
ASSESSOR'S OFFICE
1001 East Ninth Street, Building D
Reno, Nevada 89512
(775) 328-2231

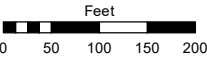

1 inch = 200 feet

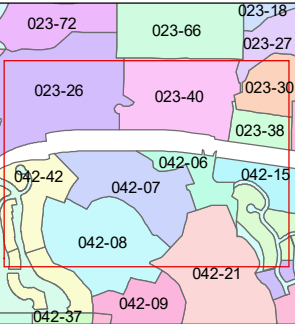

created by: KGC 6/17/2024

updated: _____

area previously shown on map(s):

23-45

NOTE: This map was prepared for the use of the Washoe County Assessor for assessment and illustrative purposes only. It does not represent a survey of the premises. No liability is assumed as to the sufficiency or accuracy of the data delineated hereon.