


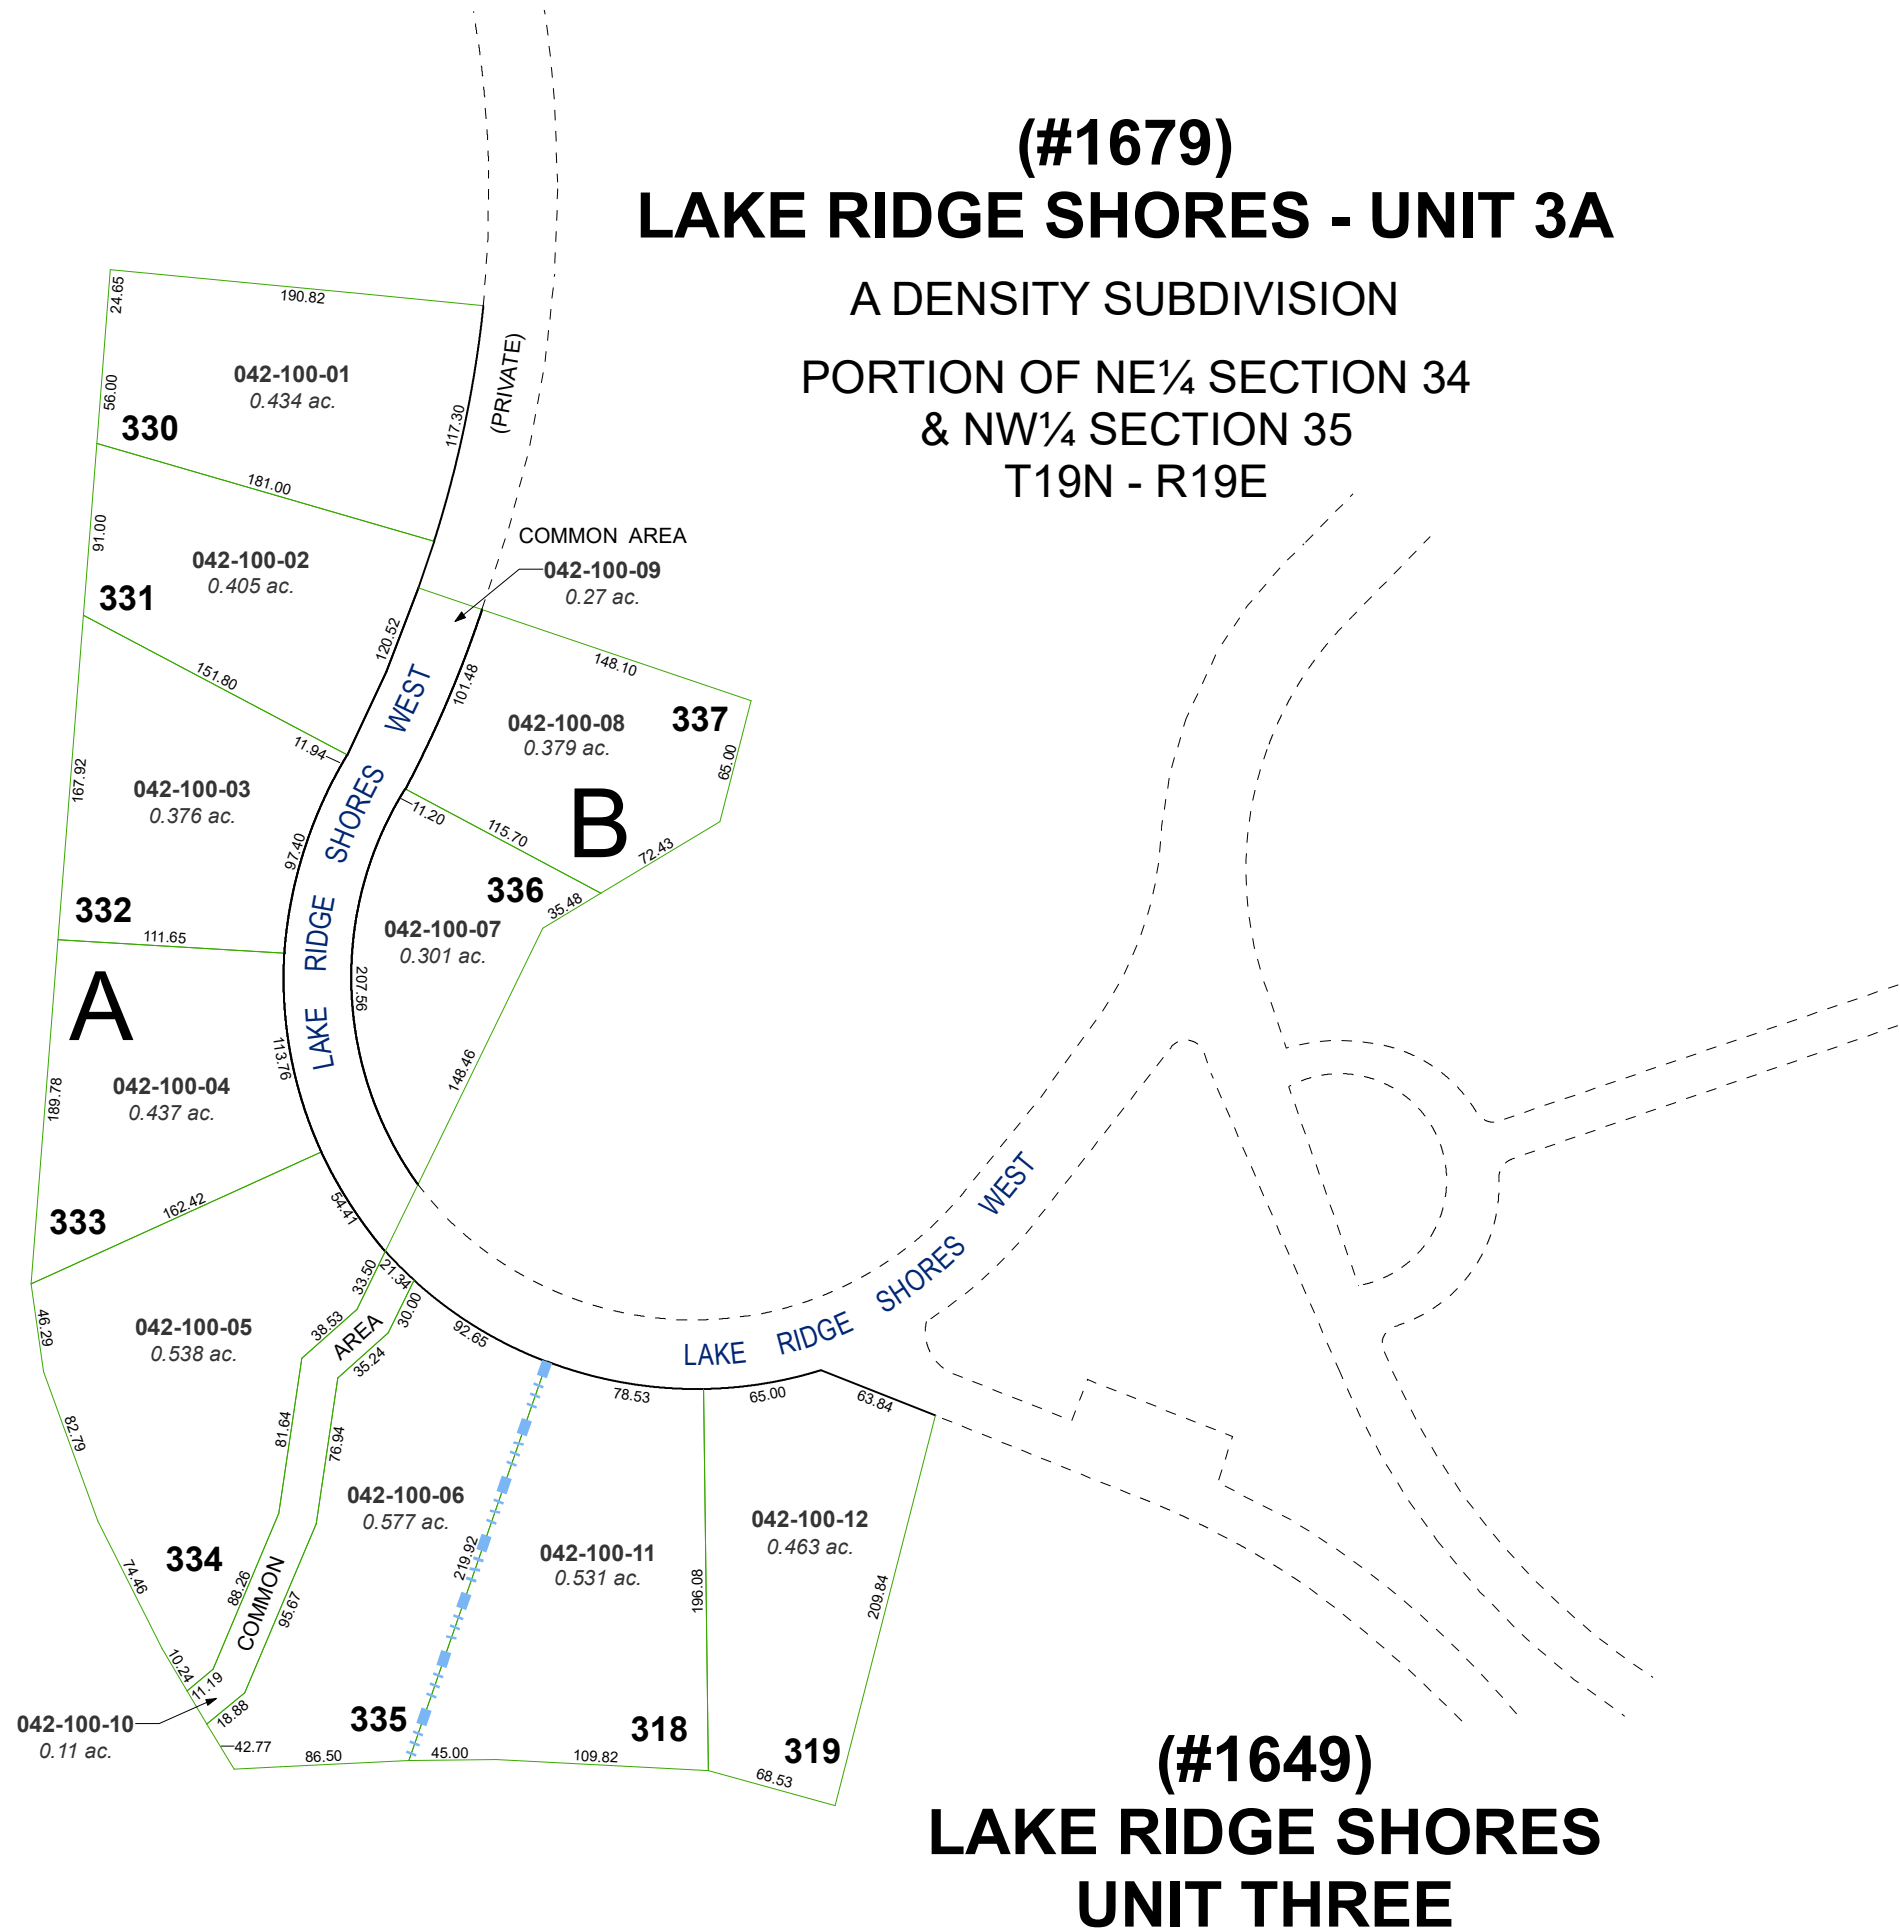

(#1679)
LAKE RIDGE SHORES - UNIT 3A

A DENSITY SUBDIVISION
PORTION OF NE¼ SECTION 34
& NW¼ SECTION 35
T19N - R19E

(#1649)
**LAKE RIDGE SHORES
UNIT THREE**

Assessor's Map Number

042-10



STATE OF NEVADA
**WASHOE COUNTY
ASSESSOR'S OFFICE**

1001 East Ninth Street, Building D
Reno, Nevada 89512
(775) 328-2231



Feet
0 25 50 75 100

1 inch = 100 feet

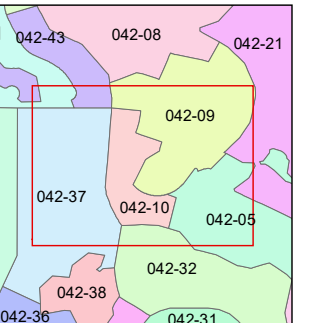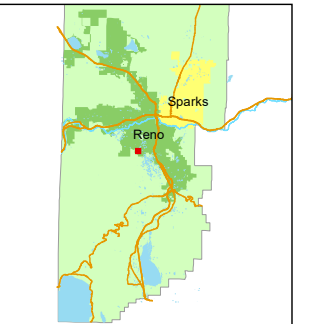

created by: SR 03/22/2023

updated: _____

area previously shown on map(s):

042-09

NOTE: This map was prepared for the use of the Washoe County Assessor for assessment and illustrative purposes only. It does not represent a survey of the premises. No liability is assumed as to the sufficiency or accuracy of the data delineated hereon.