

NORTH SHORE DRIVE


HARBOR CIRCLE

SPINNAKER

MARINA CIRCLE

(#1740)
LAKE RIDGE SHORES EAST UNIT ONE
A DENSITY SUBDIVISION

POR. OF N 1/2 SEC. 35 & POR. OF S 1/2 SEC. 26
T19N - R19E

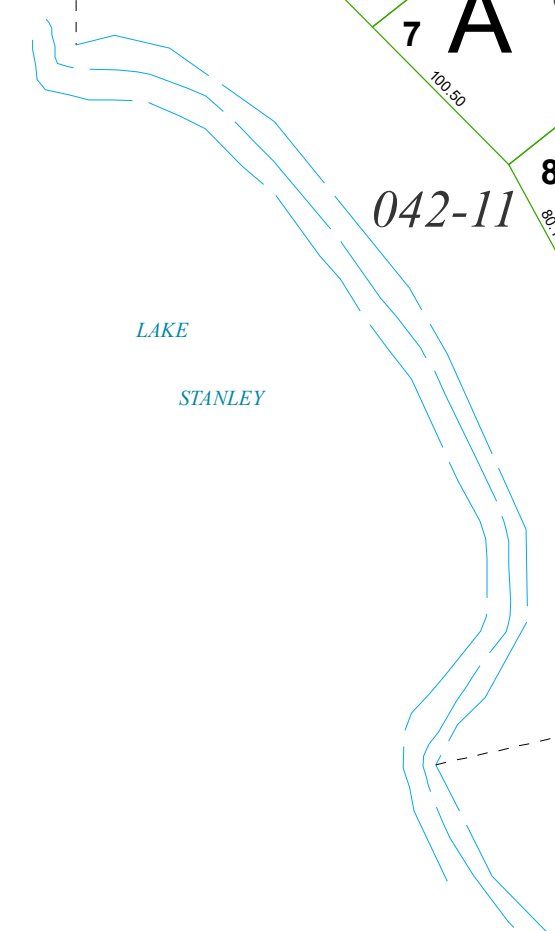

042-11

A


B

DRIVE

CROW'S NEST

PARKWAY

SCHOONER CIRCLE

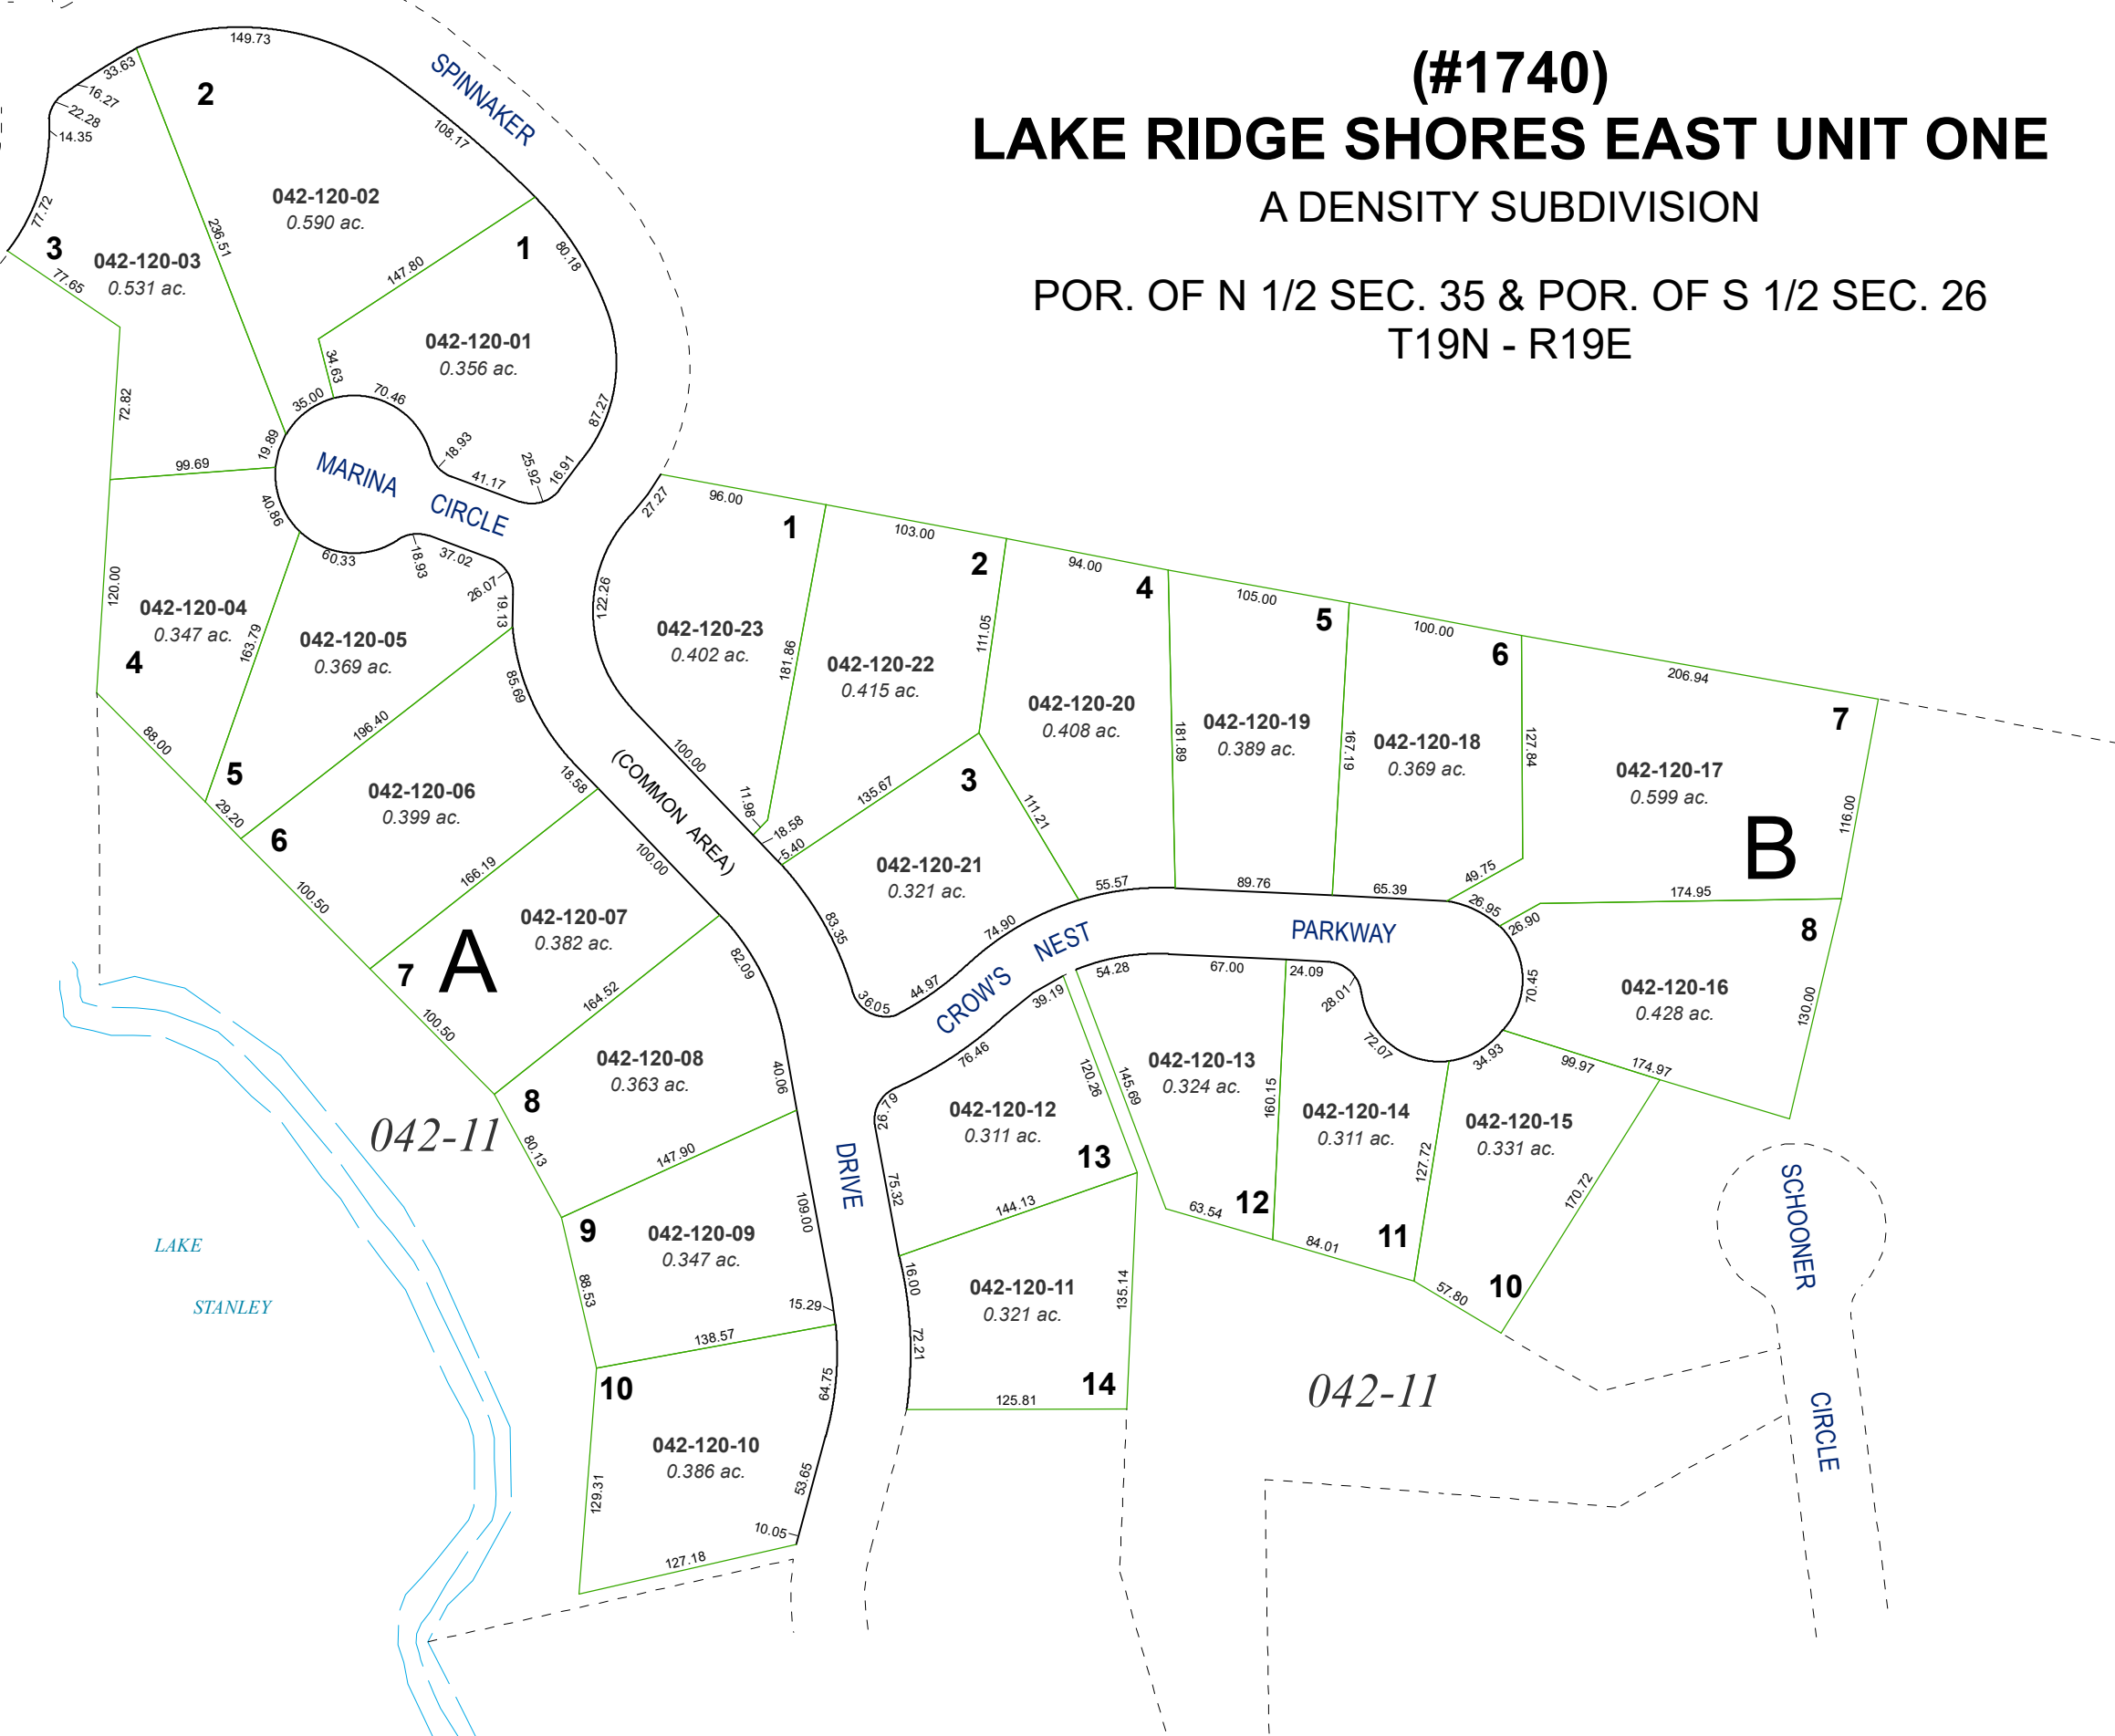


Assessor's Map Number



042-12

STATE OF NEVADA
WASHOE COUNTY
ASSESSOR'S OFFICE

1001 East Ninth Street, Building D
Reno, Nevada 89512
(775) 328-2231

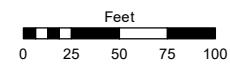

1 inch = 100 feet

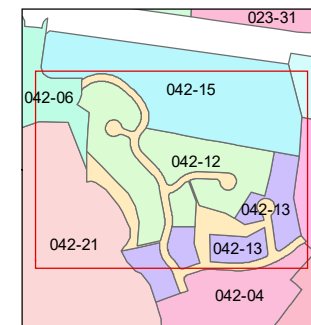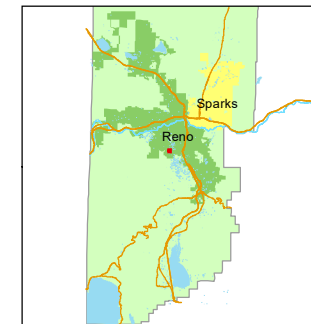

created by: KGC 6/17/2024

updated: _____

area previously shown on map(s):
42-01

NOTE: This map was prepared for the use of the Washoe County Assessor for assessment and illustrative purposes only. It does not represent a survey of the premises. No liability is assumed as to the sufficiency or accuracy of the data delineated hereon.