


(#1906)  
**ROCK HILL UNIT ONE**  
A CONDOMINIUM

PORTION OF SECTIONS 26 & 35  
T19N - R19E

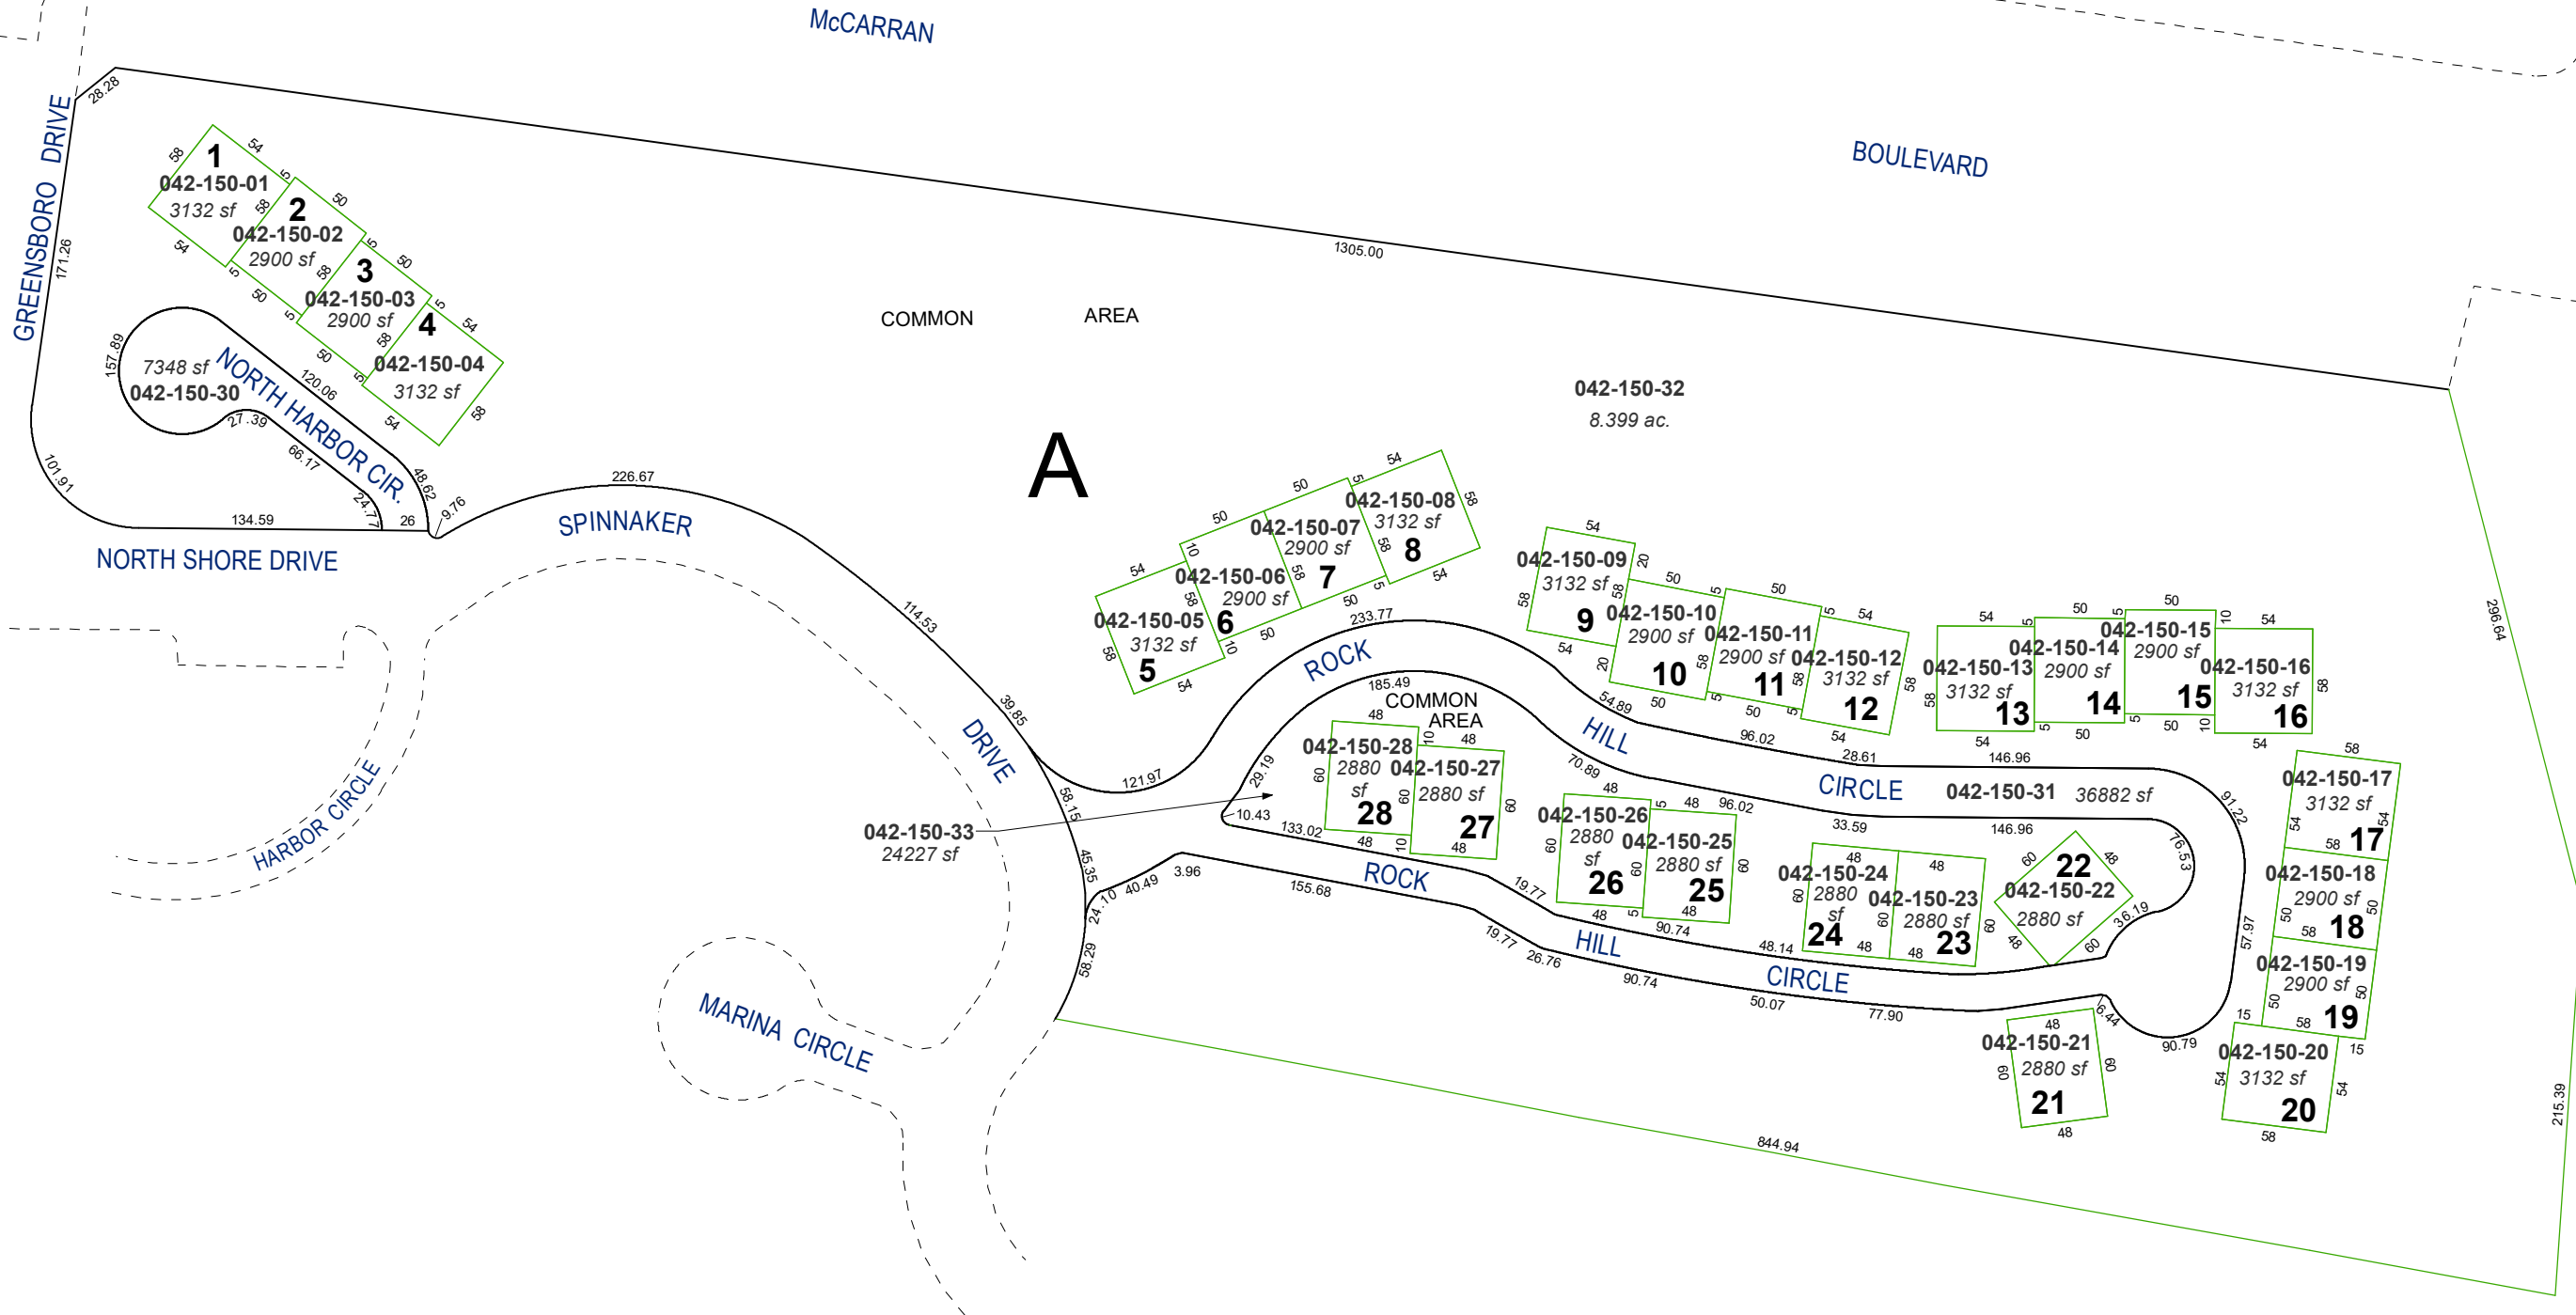


Assessor's Map Number



**042-15**

STATE OF NEVADA  
**WASHOE COUNTY**  
ASSESSOR'S OFFICE

1001 East Ninth Street, Building D  
Reno, Nevada 89512  
(775) 328-2231

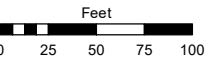

1 inch = 100 feet

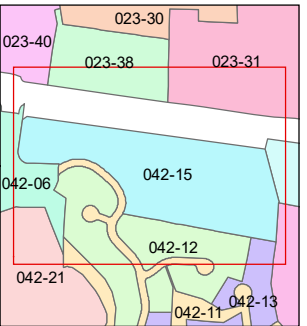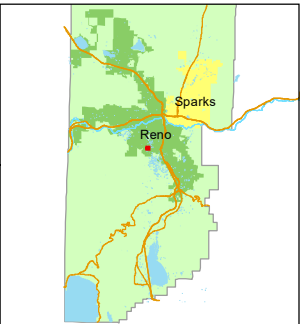

created by: KGC 6/17/2024

updated: \_\_\_\_\_

area previously shown on map(s): \_\_\_\_\_

NOTE: This map was prepared for the use of the Washoe County Assessor for assessment and illustrative purposes only. It does not represent a survey of the premises. No liability is assumed as to the sufficiency or accuracy of the data delineated hereon.