





(#2570) AMENDED
LAKERIDGE APARTMENTS PHASE I
A CONDOMINIUM CONVERSION

PORTION N 1/2 OF NE 1/4 OF SECTION 35
T19N - R19E
1ST FLOOR UNITS

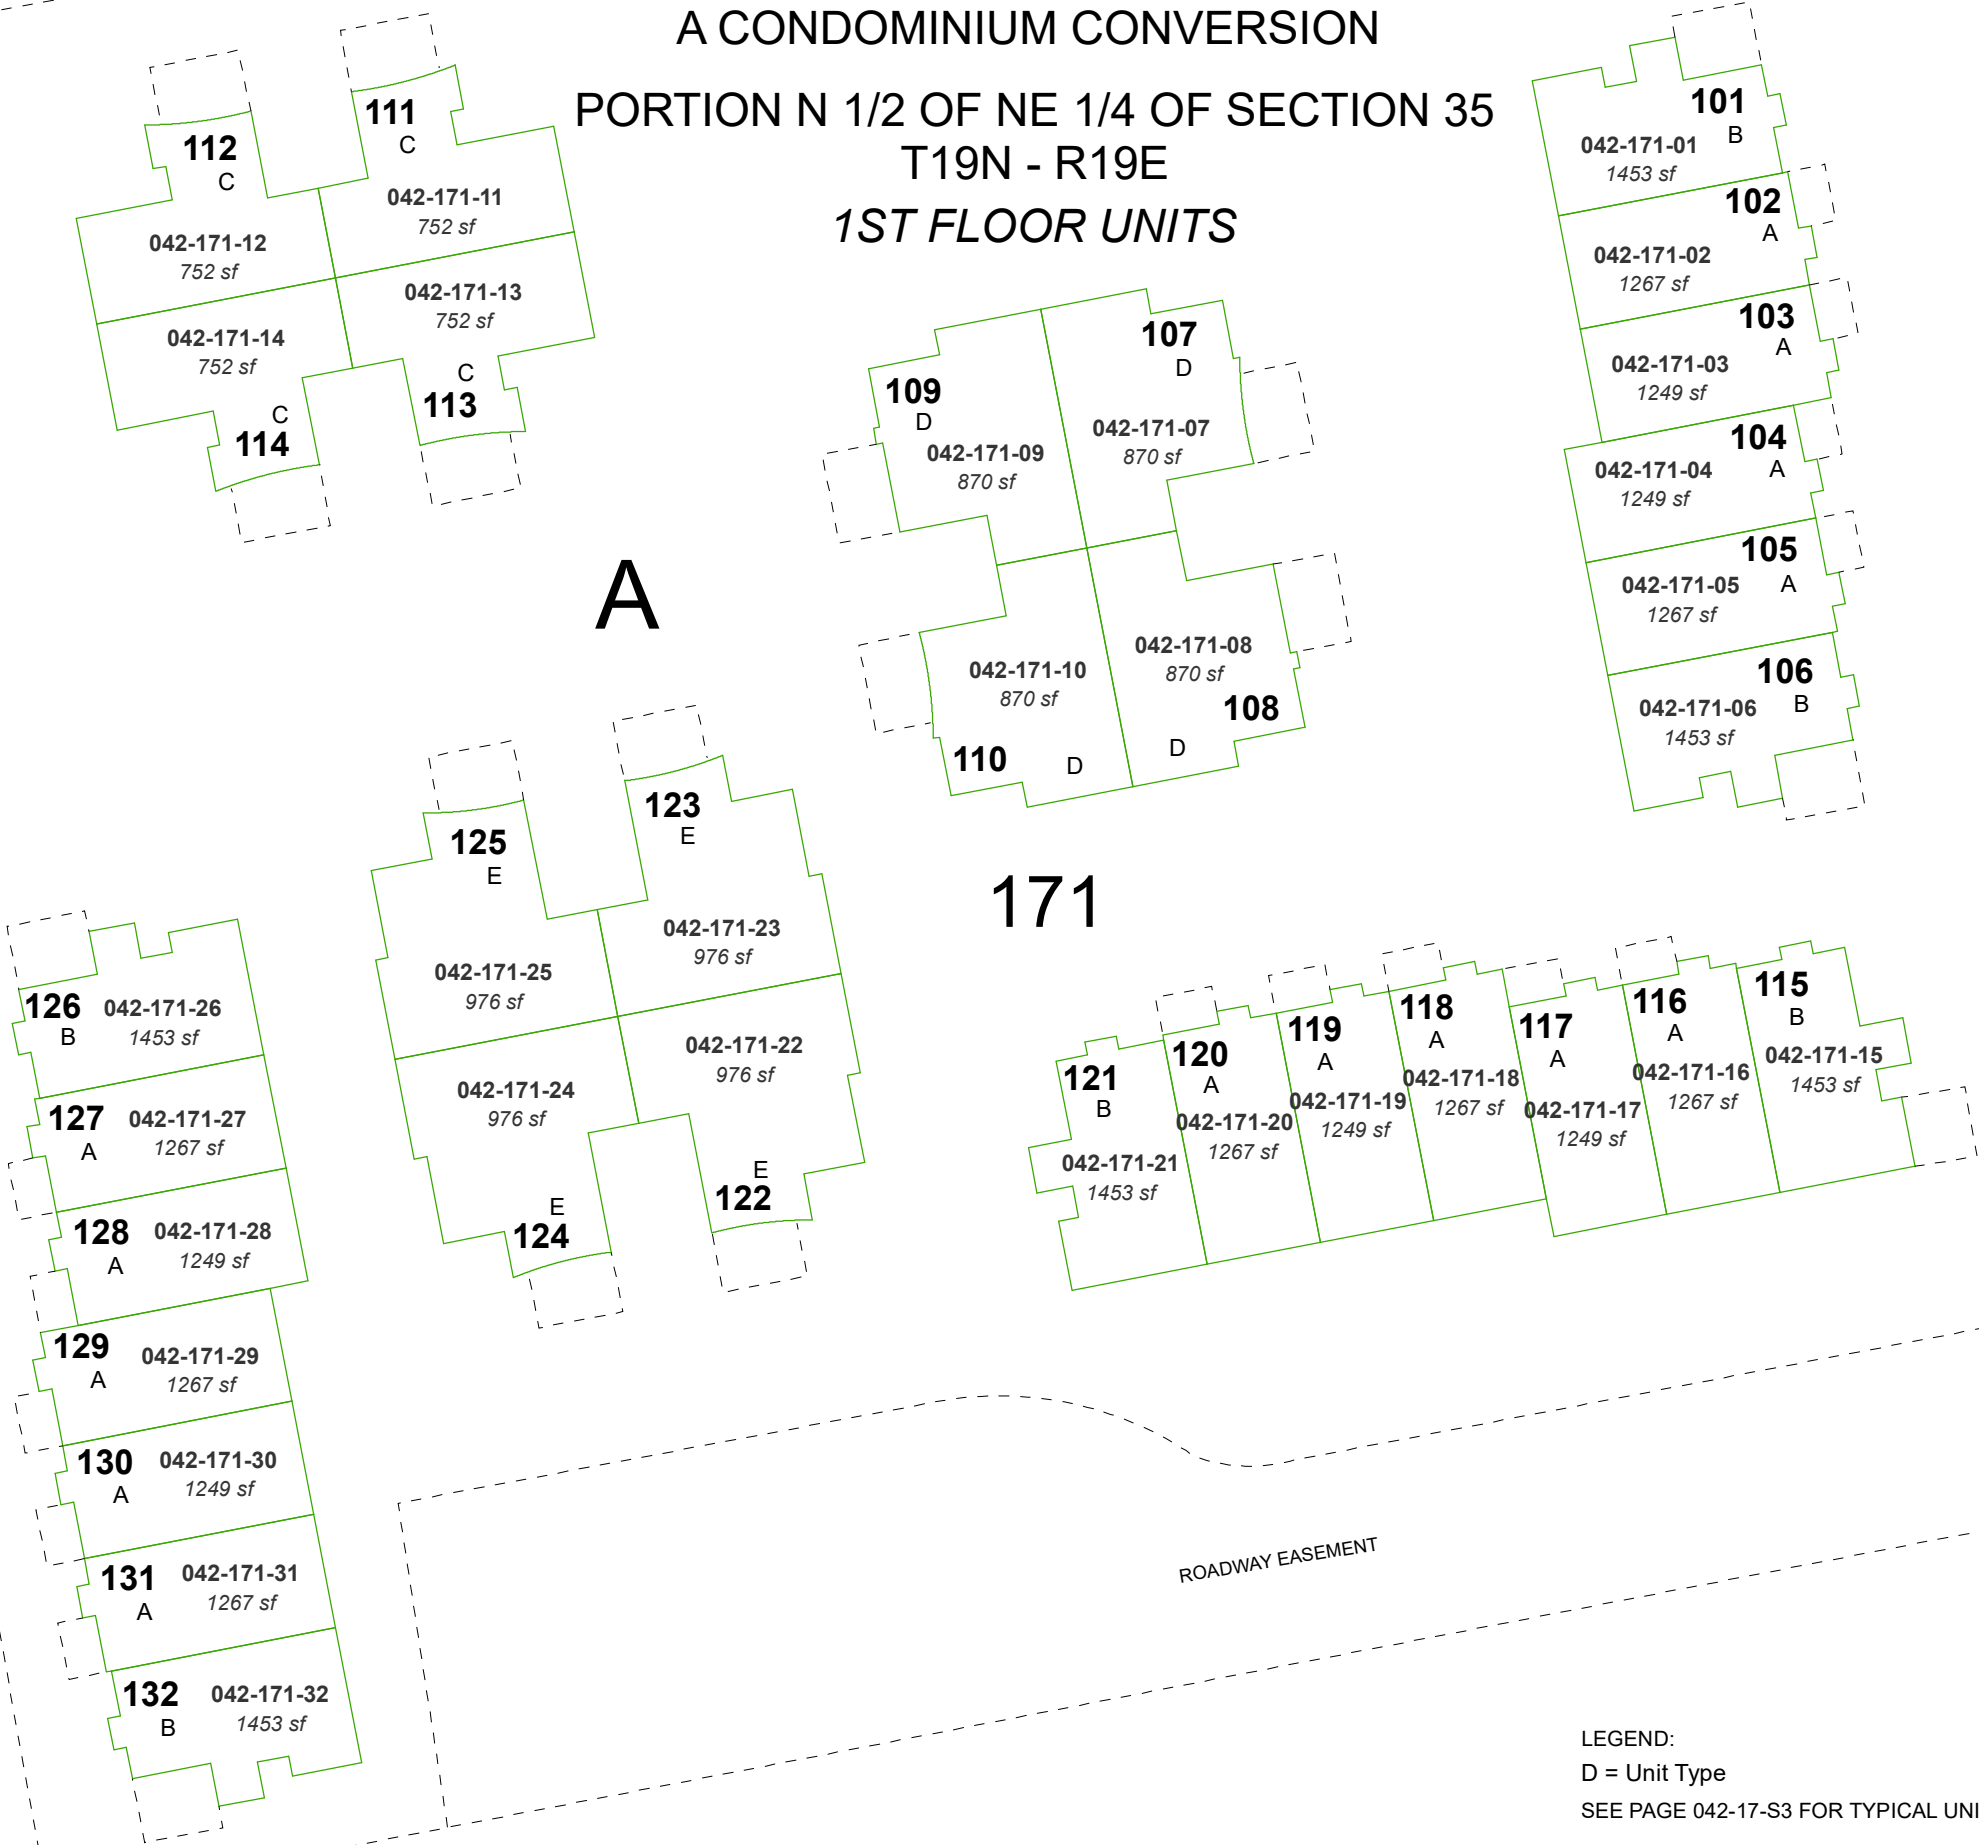

Assessor's Map Number
042-17-S1

STATE OF NEVADA
WASHOE COUNTY
ASSESSOR'S OFFICE
1001 East Ninth Street, Building D
Reno, Nevada 89512
(775) 328-2231

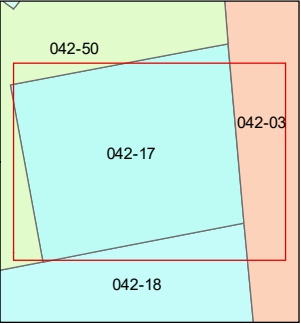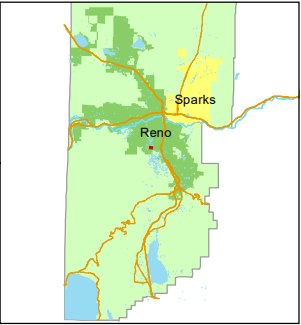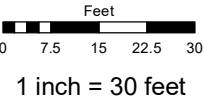

created by: KGC 6/20/2024
updated: _____

area previously shown on map(s):
42-02

NOTE: This map was prepared for the use of the Washoe County Assessor for assessment and illustrative purposes only. It does not represent a survey of the premises. No liability is assumed as to the sufficiency or accuracy of the data delineated hereon.

LEGEND:
D = Unit Type
SEE PAGE 042-17-S3 FOR TYPICAL UNIT DETAILS