


(#2455)
LAKERIDGE SPRINGS UNIT ONE
A PLANNED UNIT DEVELOPMENT


PORTION OF E 1/2 SECTION 34 &
PORTION OF W 1/2 SECTION 35
T19N - R19E

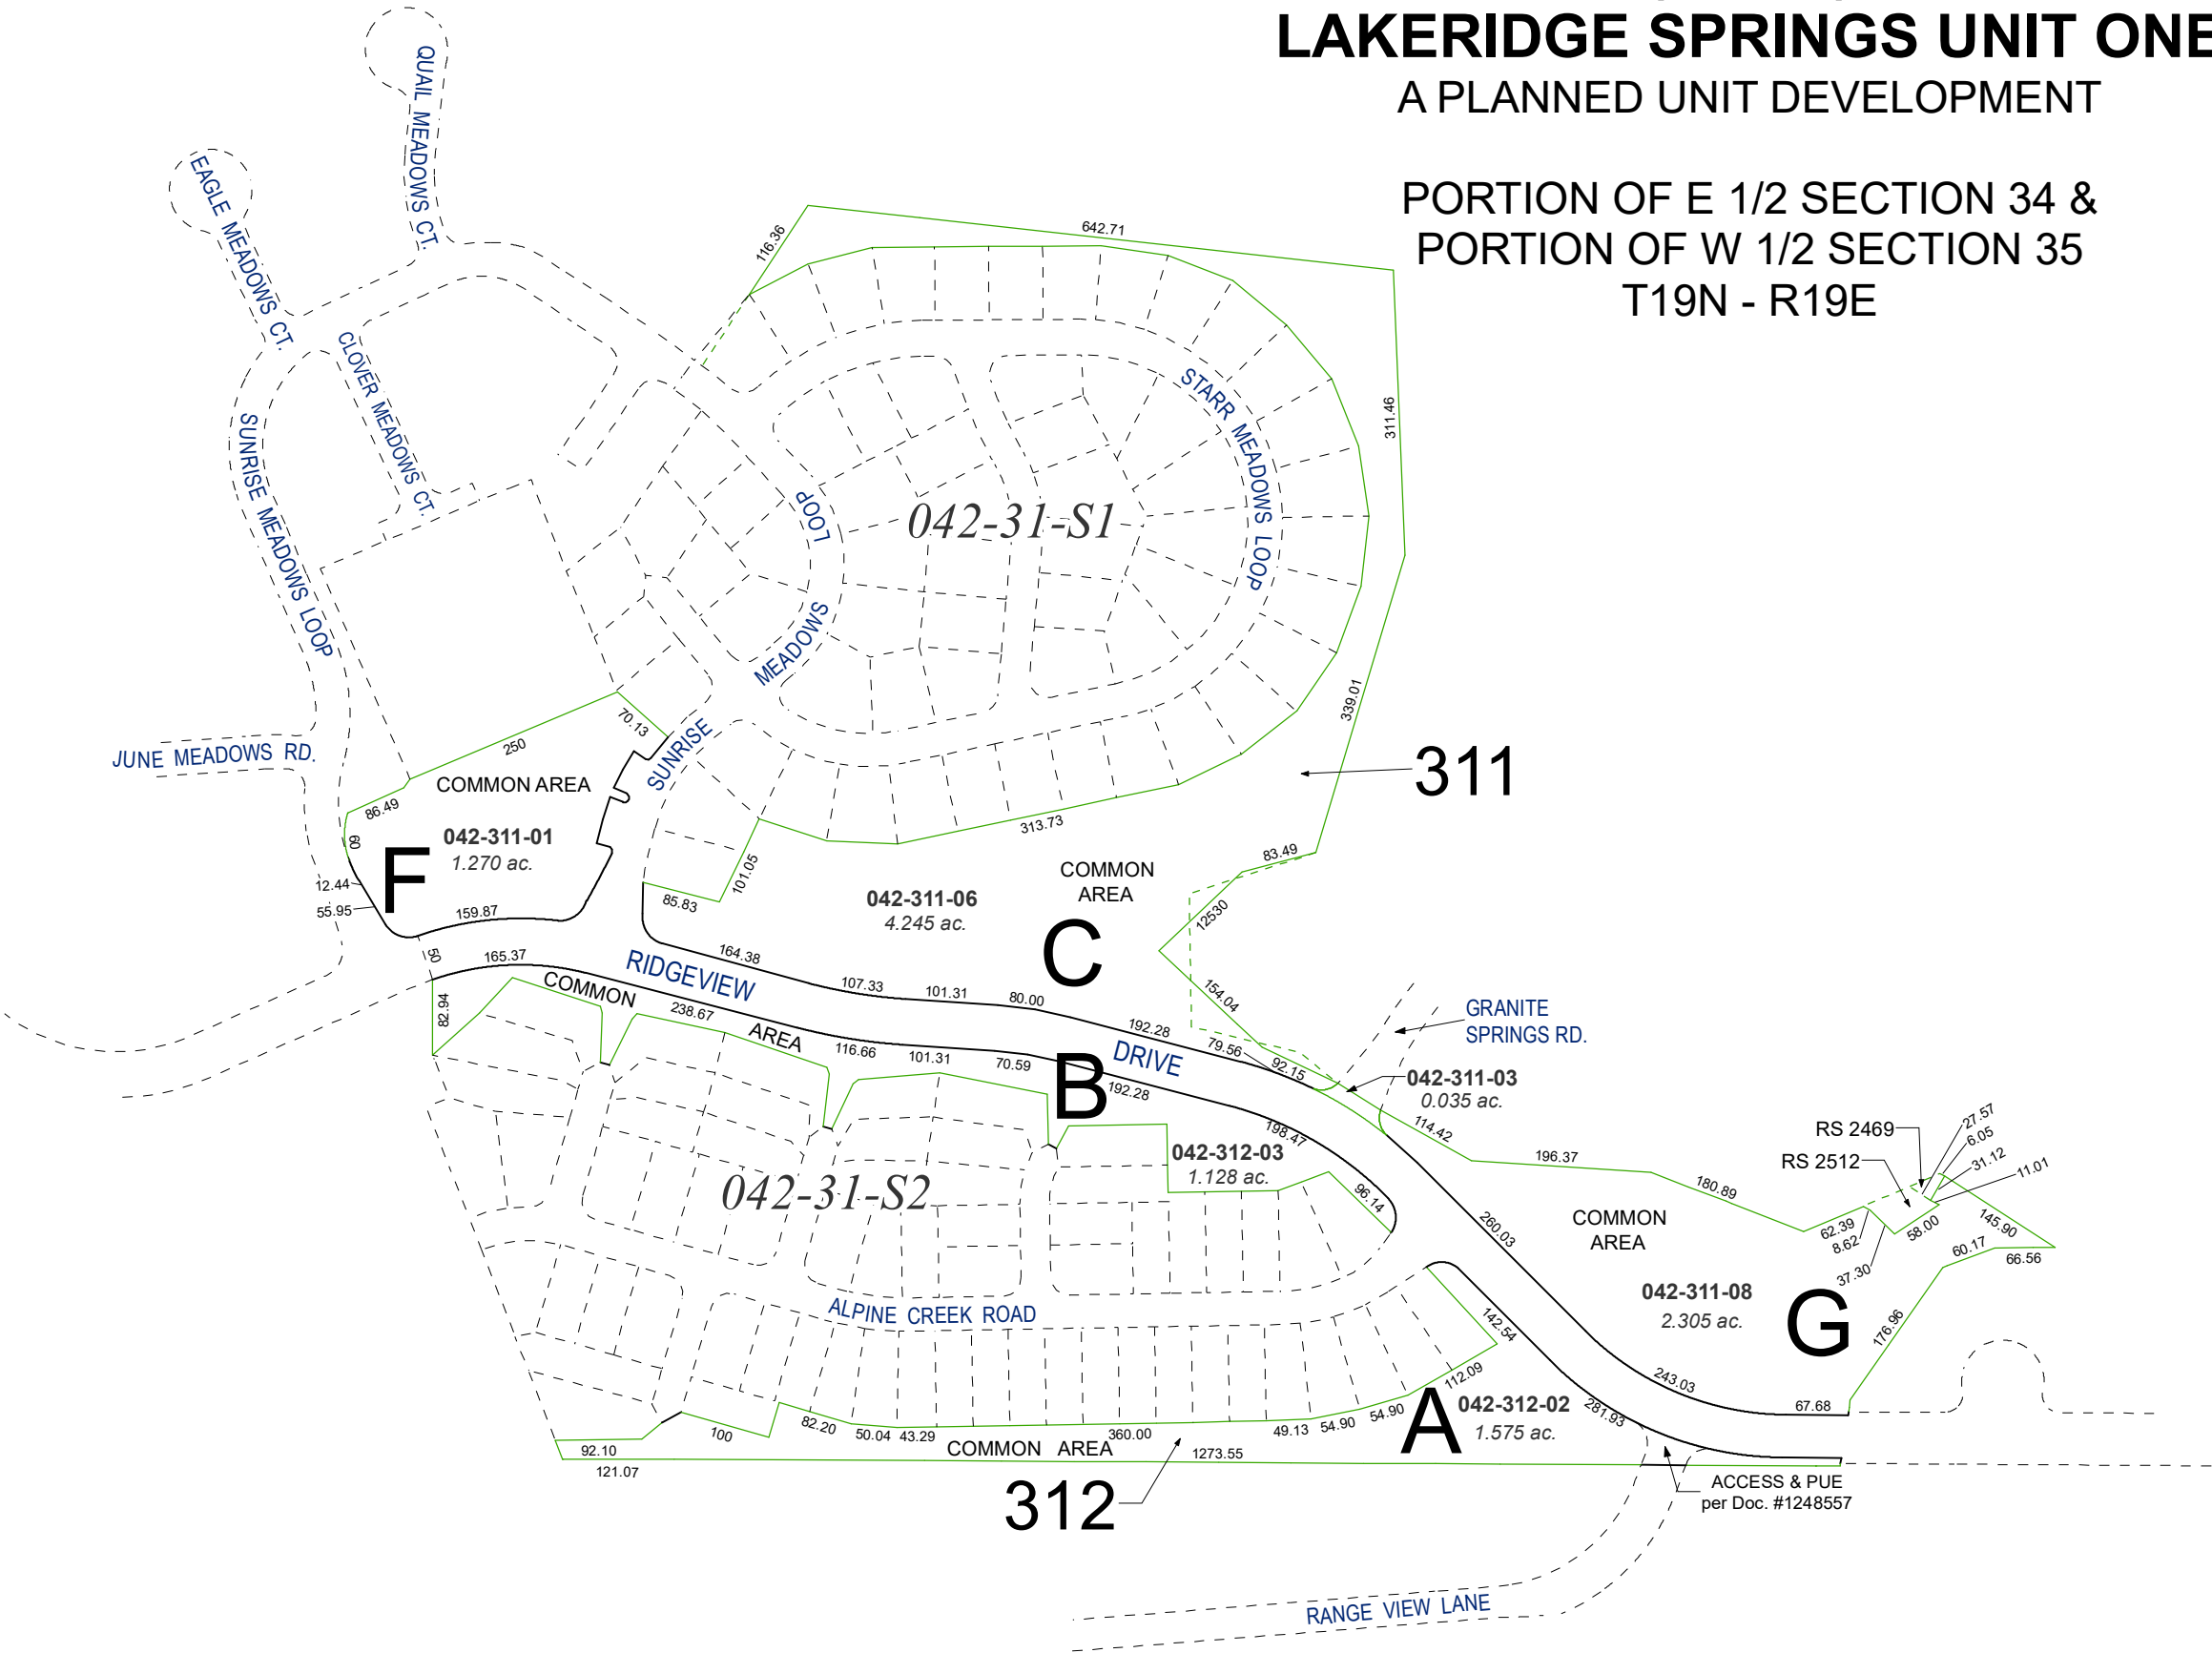


Assessor's Map Number

042-31

STATE OF NEVADA
WASHOE COUNTY
ASSESSOR'S OFFICE
1001 East Ninth Street, Building D
Reno, Nevada 89512
(775) 328-2231

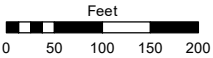

1 inch = 200 feet

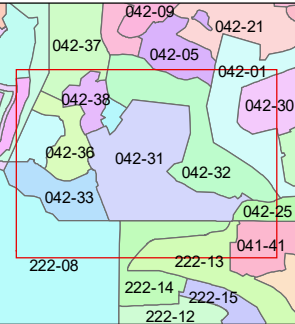

created by: KGC 7/09/2024

updated: _____

area previously shown on map(s):
42-14 & 42-24

NOTE: This map was prepared for the use of the Washoe County Assessor for assessment and illustrative purposes only. It does not represent a survey of the premises. No liability is assumed as to the sufficiency or accuracy of the data delineated hereon.