


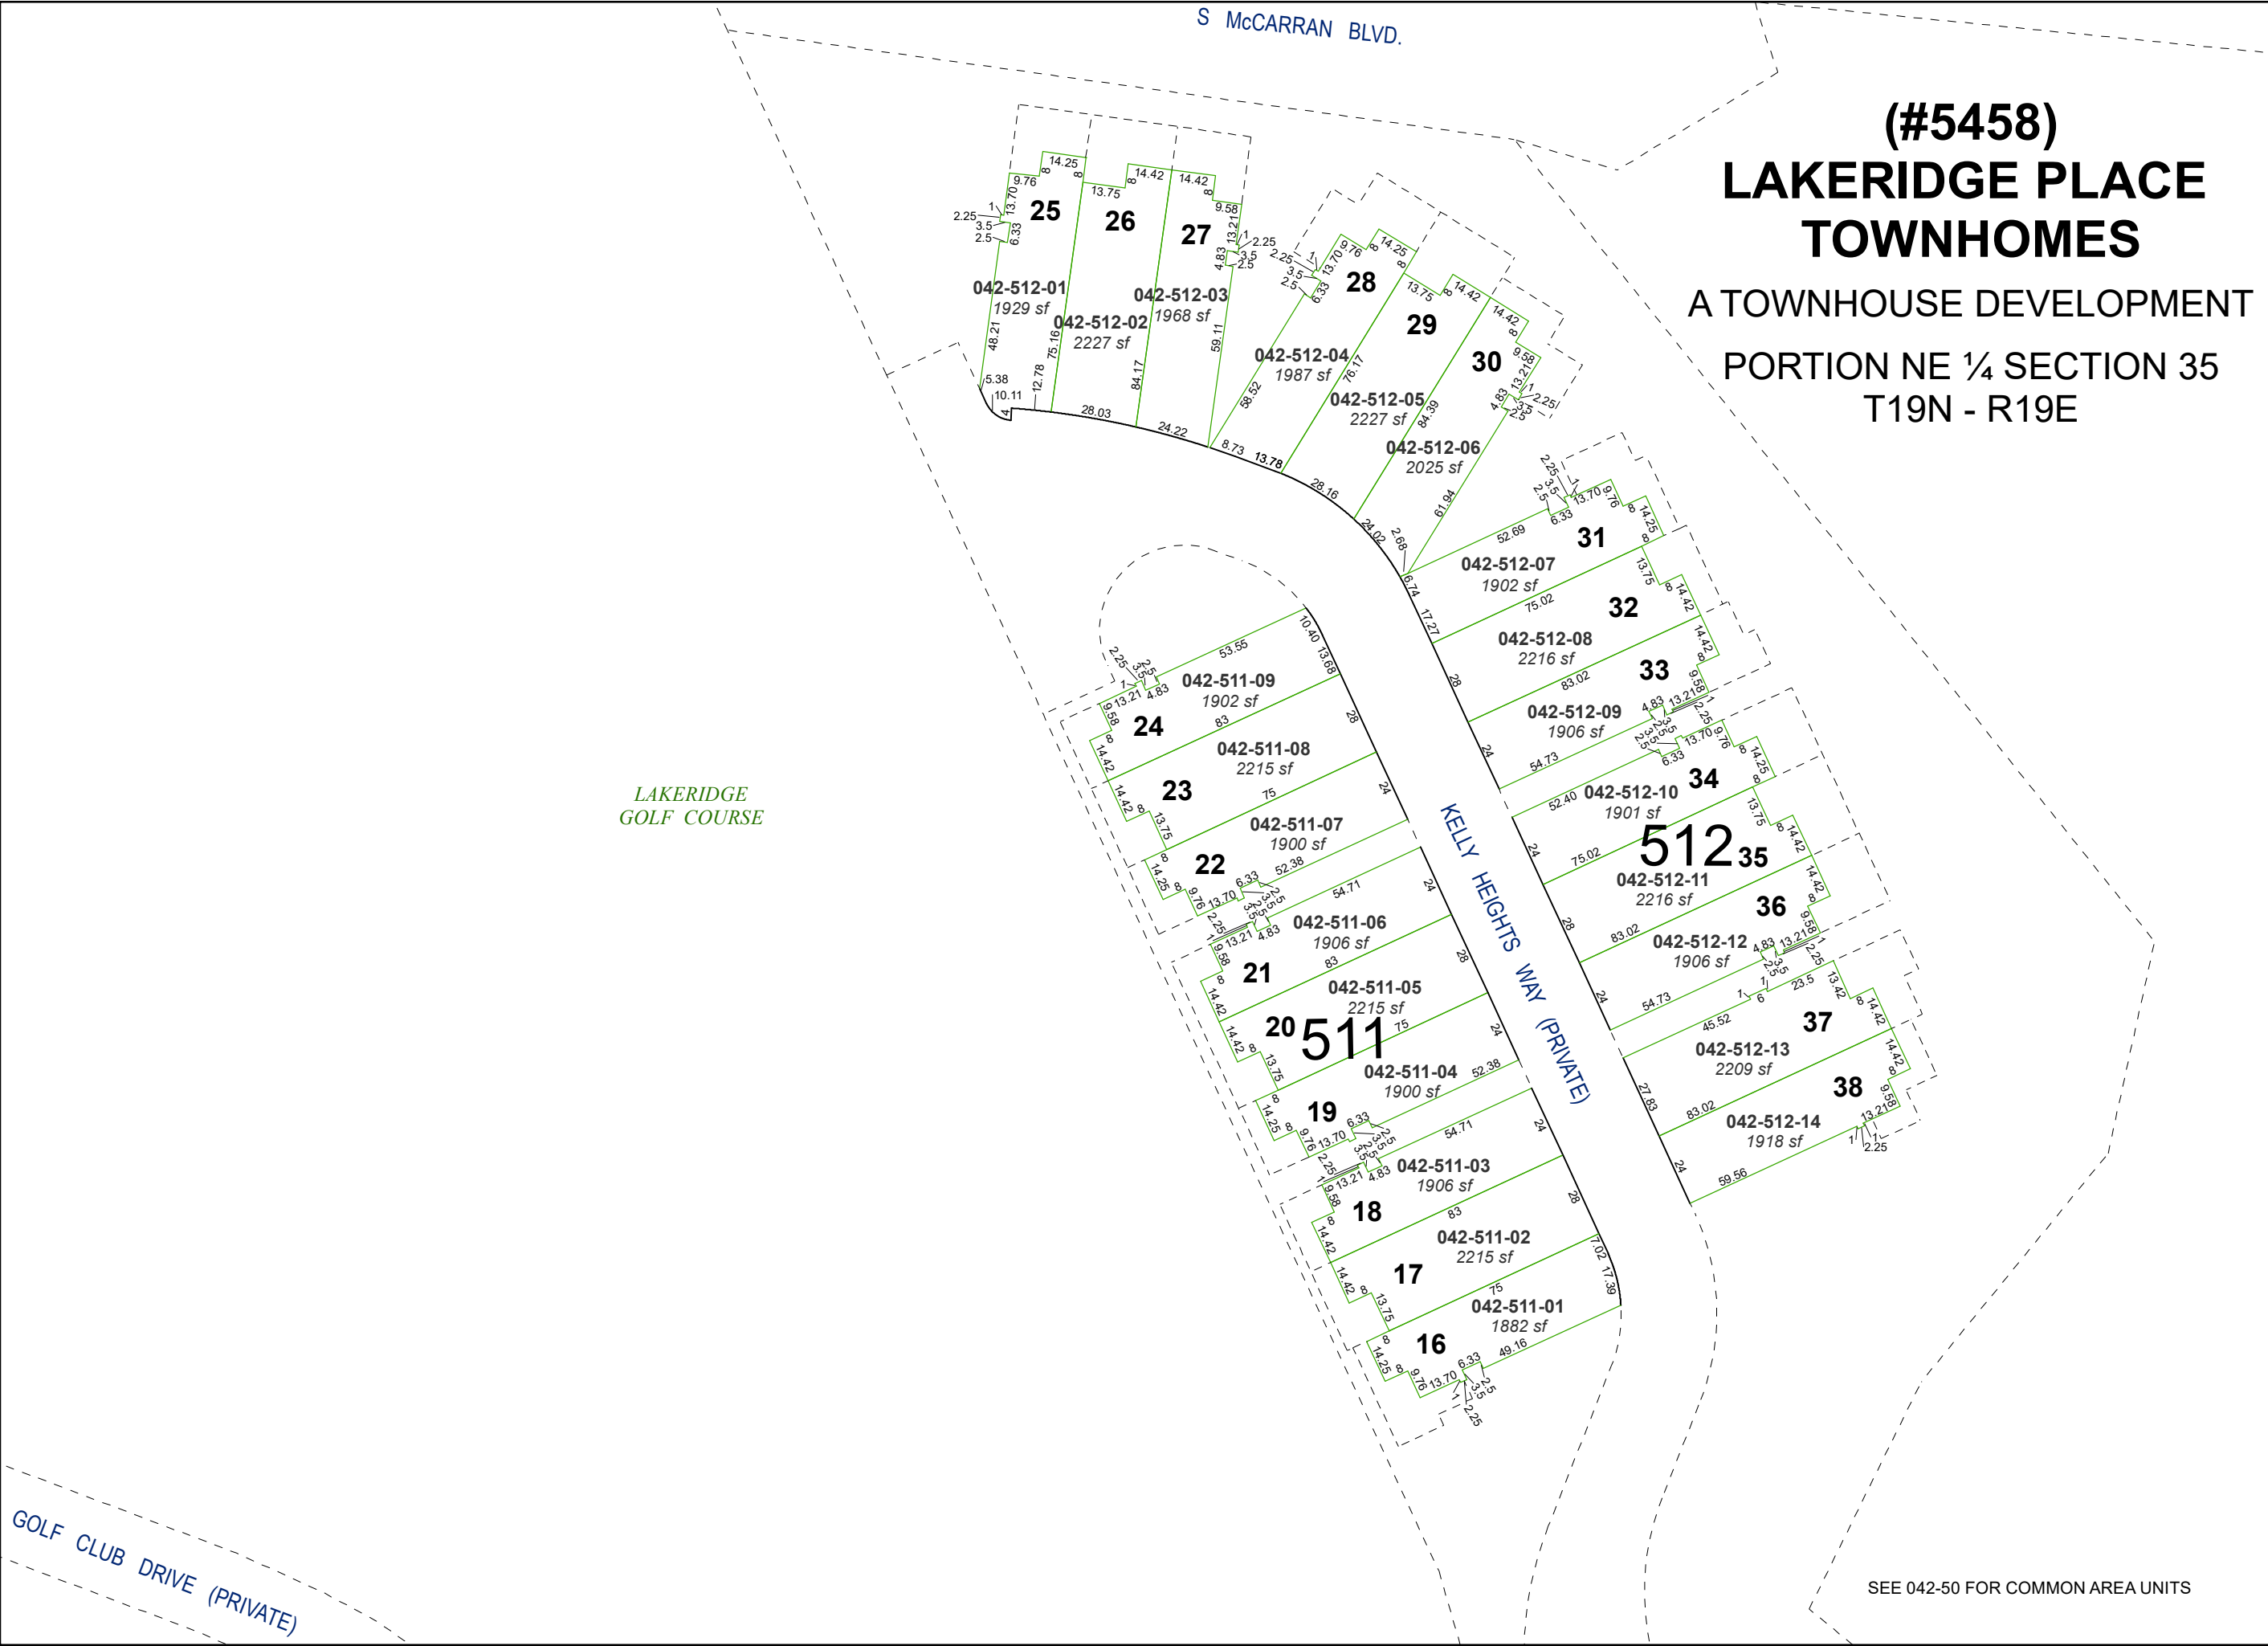

(#5458)
**LAKERIDGE PLACE
TOWNHOMES**


A TOWNHOUSE DEVELOPMENT
PORTION NE ¼ SECTION 35
T19N - R19E

Assessor's Map Number



042-51

STATE OF NEVADA
**WASHOE COUNTY
ASSESSOR'S OFFICE**

1001 East Ninth Street, Building D
Reno, Nevada 89512
(775) 328-2231

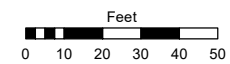

1 inch = 50 feet

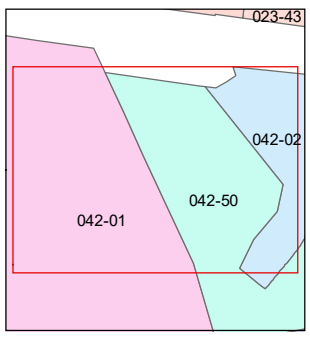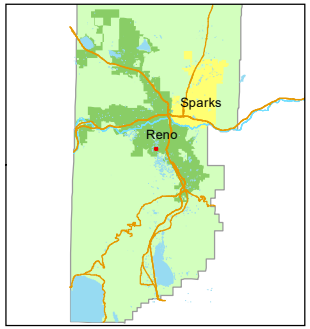

created by: JRA 12/03/21

updated: _____

area previously shown on map(s):

042-02

NOTE: This map was prepared for the use of the Washoe County Assessor for assessment and illustrative purposes only. It does not represent a survey of the premises. No liability is assumed as to the sufficiency or accuracy of the data delineated hereon.

SEE 042-50 FOR COMMON AREA UNITS