


(#1091)
**OFFENHAUSER
ADDITION
SOUTH HILLS
ESTATES
UNIT NO. 4**

(#1717)
**SPRING
VALLEY
ESTATES
UNIT NO. 3**

PORTION OF SW ¼ SECTION 17
T18N - R20E

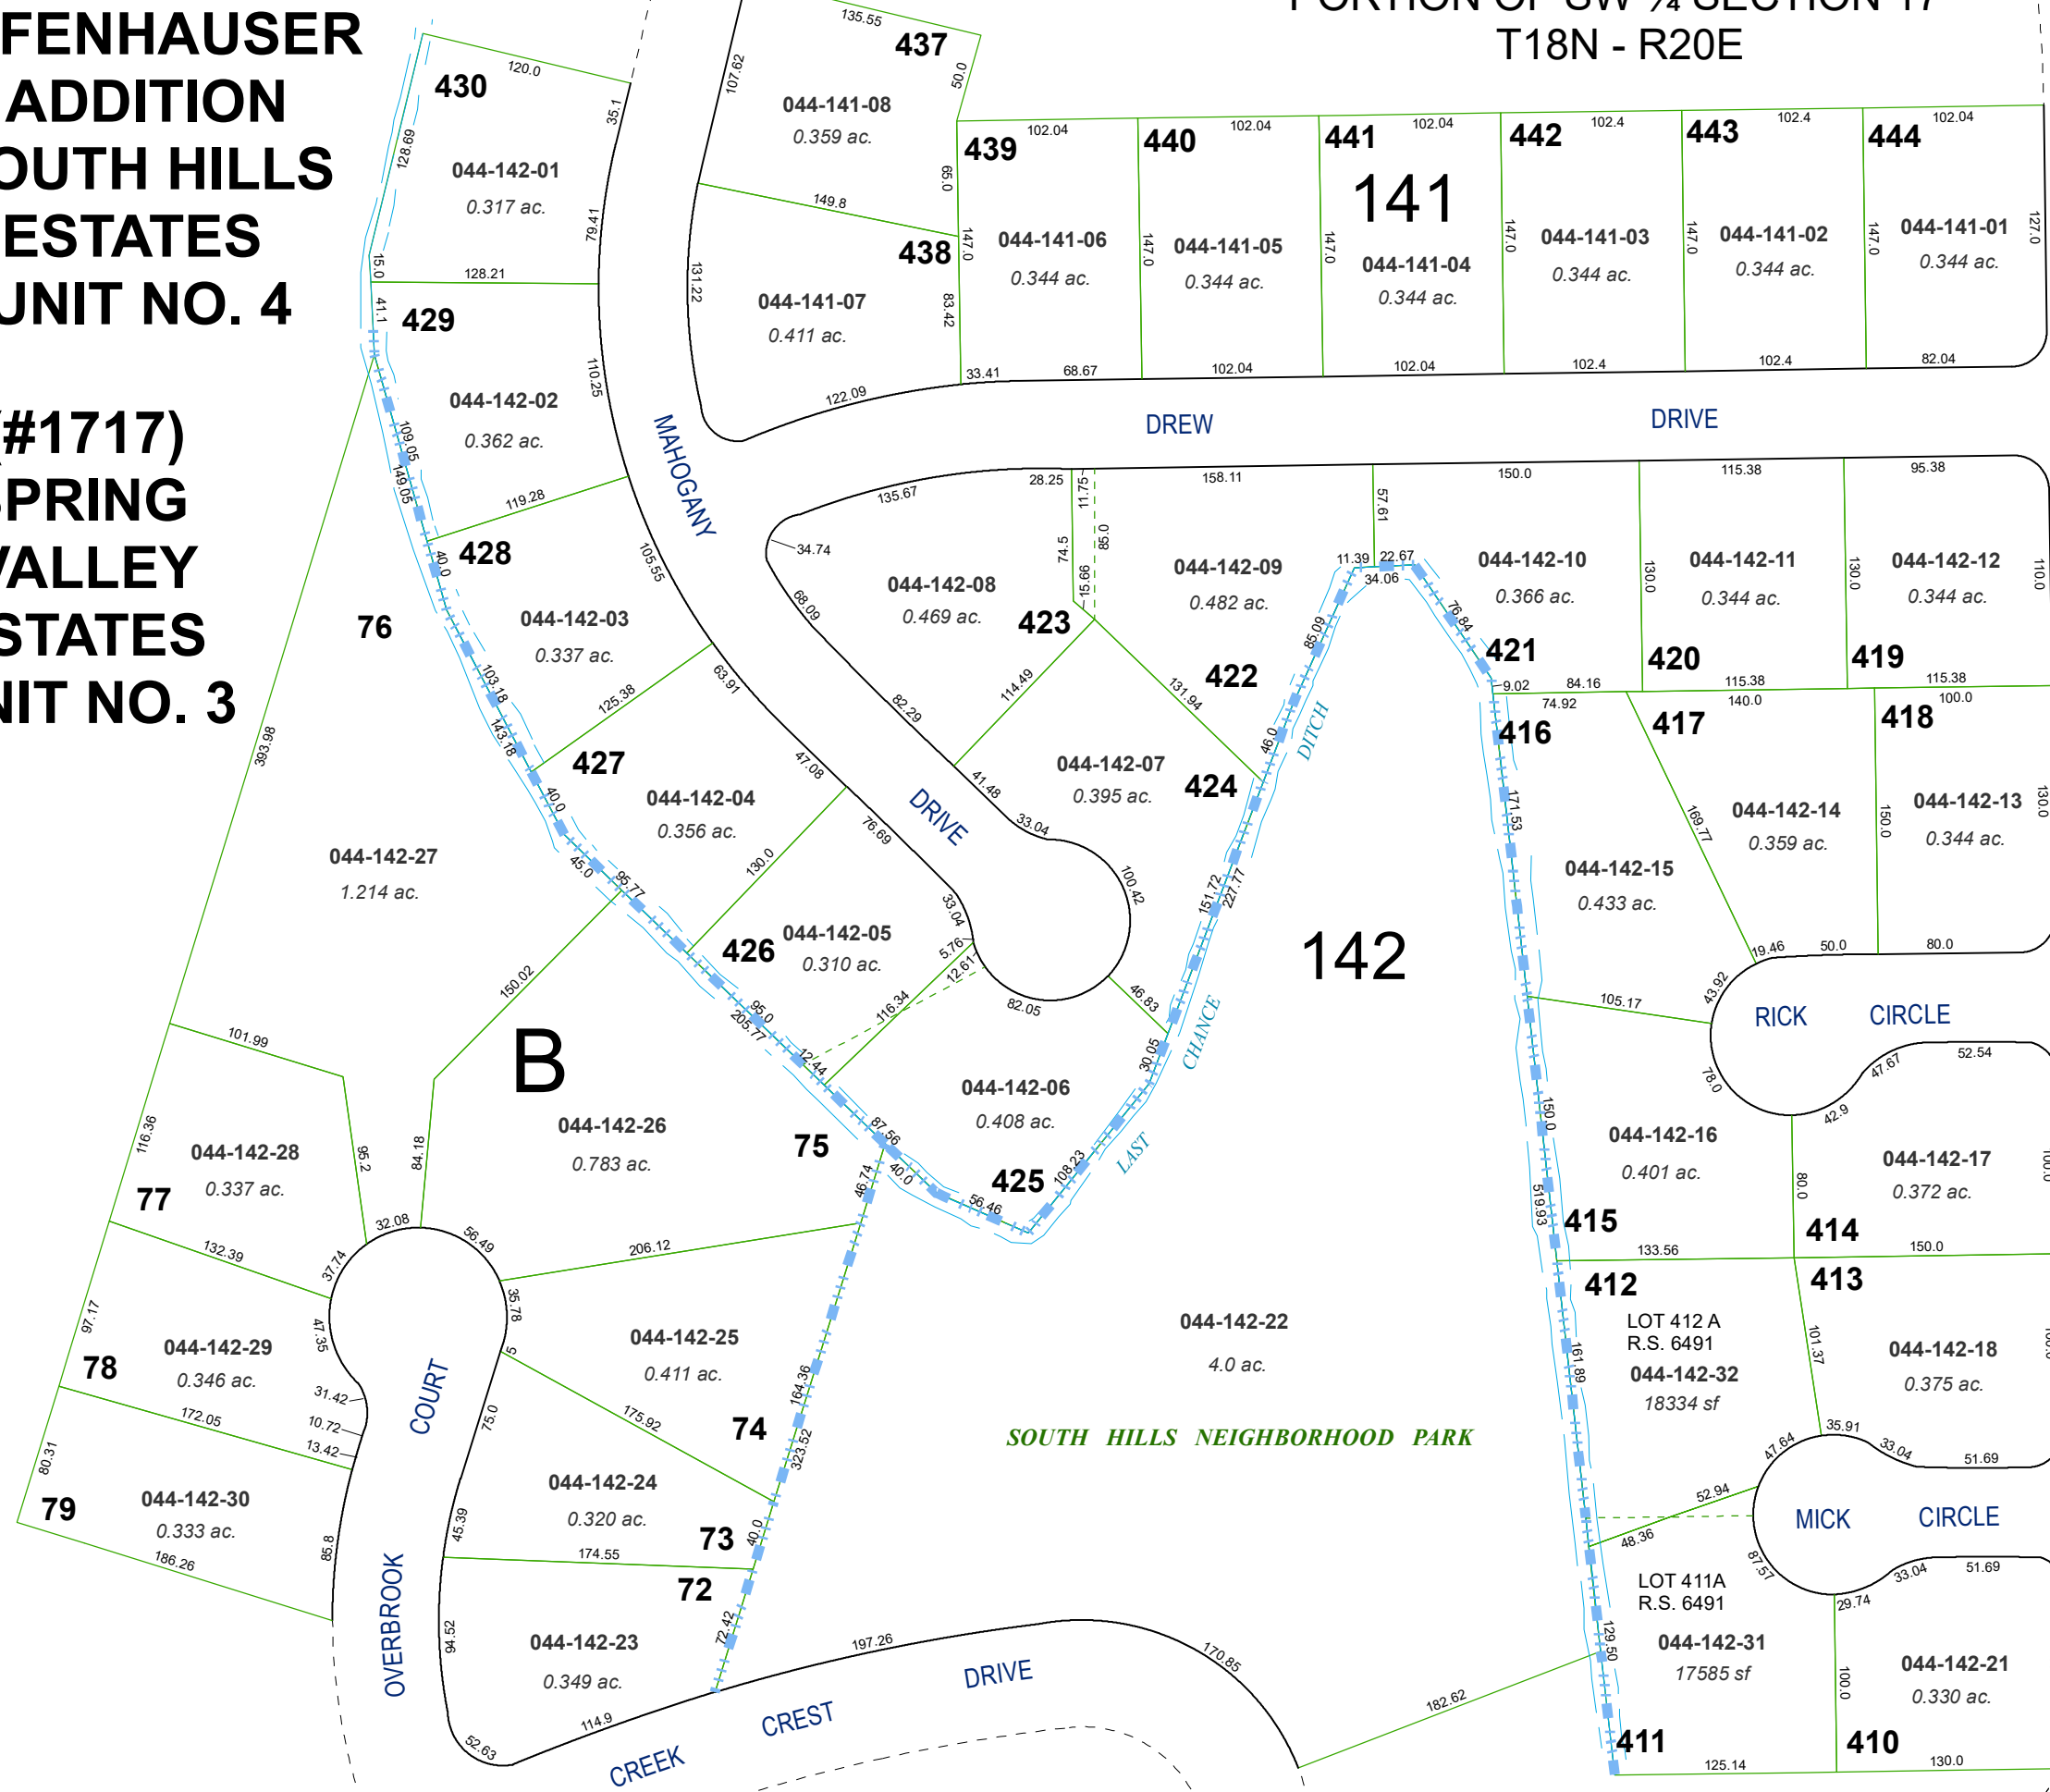

SOUTH
HILLS
DRIVE

Assessor's Map Number

044-14



STATE OF NEVADA
**WASHOE COUNTY
ASSESSOR'S OFFICE**

1001 East Ninth Street, Building D
Reno, Nevada 89512
(775) 328-2231



Feet
0 25 50 75 100

1 inch = 100 feet

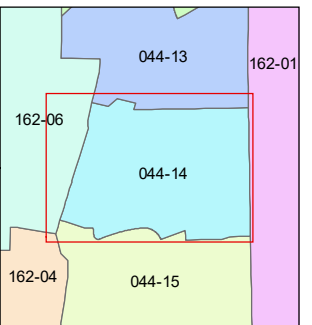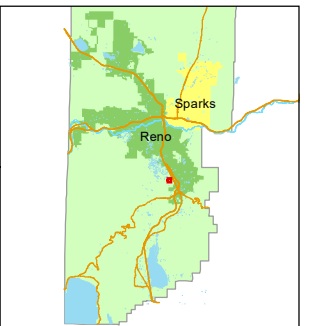

created by: JKF 6/23/2023

updated: _____

area previously shown on map(s): _____

NOTE: This map was prepared for the use of the Washoe County Assessor for assessment and illustrative purposes only. It does not represent a survey of the premises. No liability is assumed as to the sufficiency or accuracy of the data delineated hereon.