



(#667)
PLEASANT VALLEY RANCHOS
UNIT NO. 1
A POR. OF THE SE 1/4 OF SEC. 7,
T17N - R20E


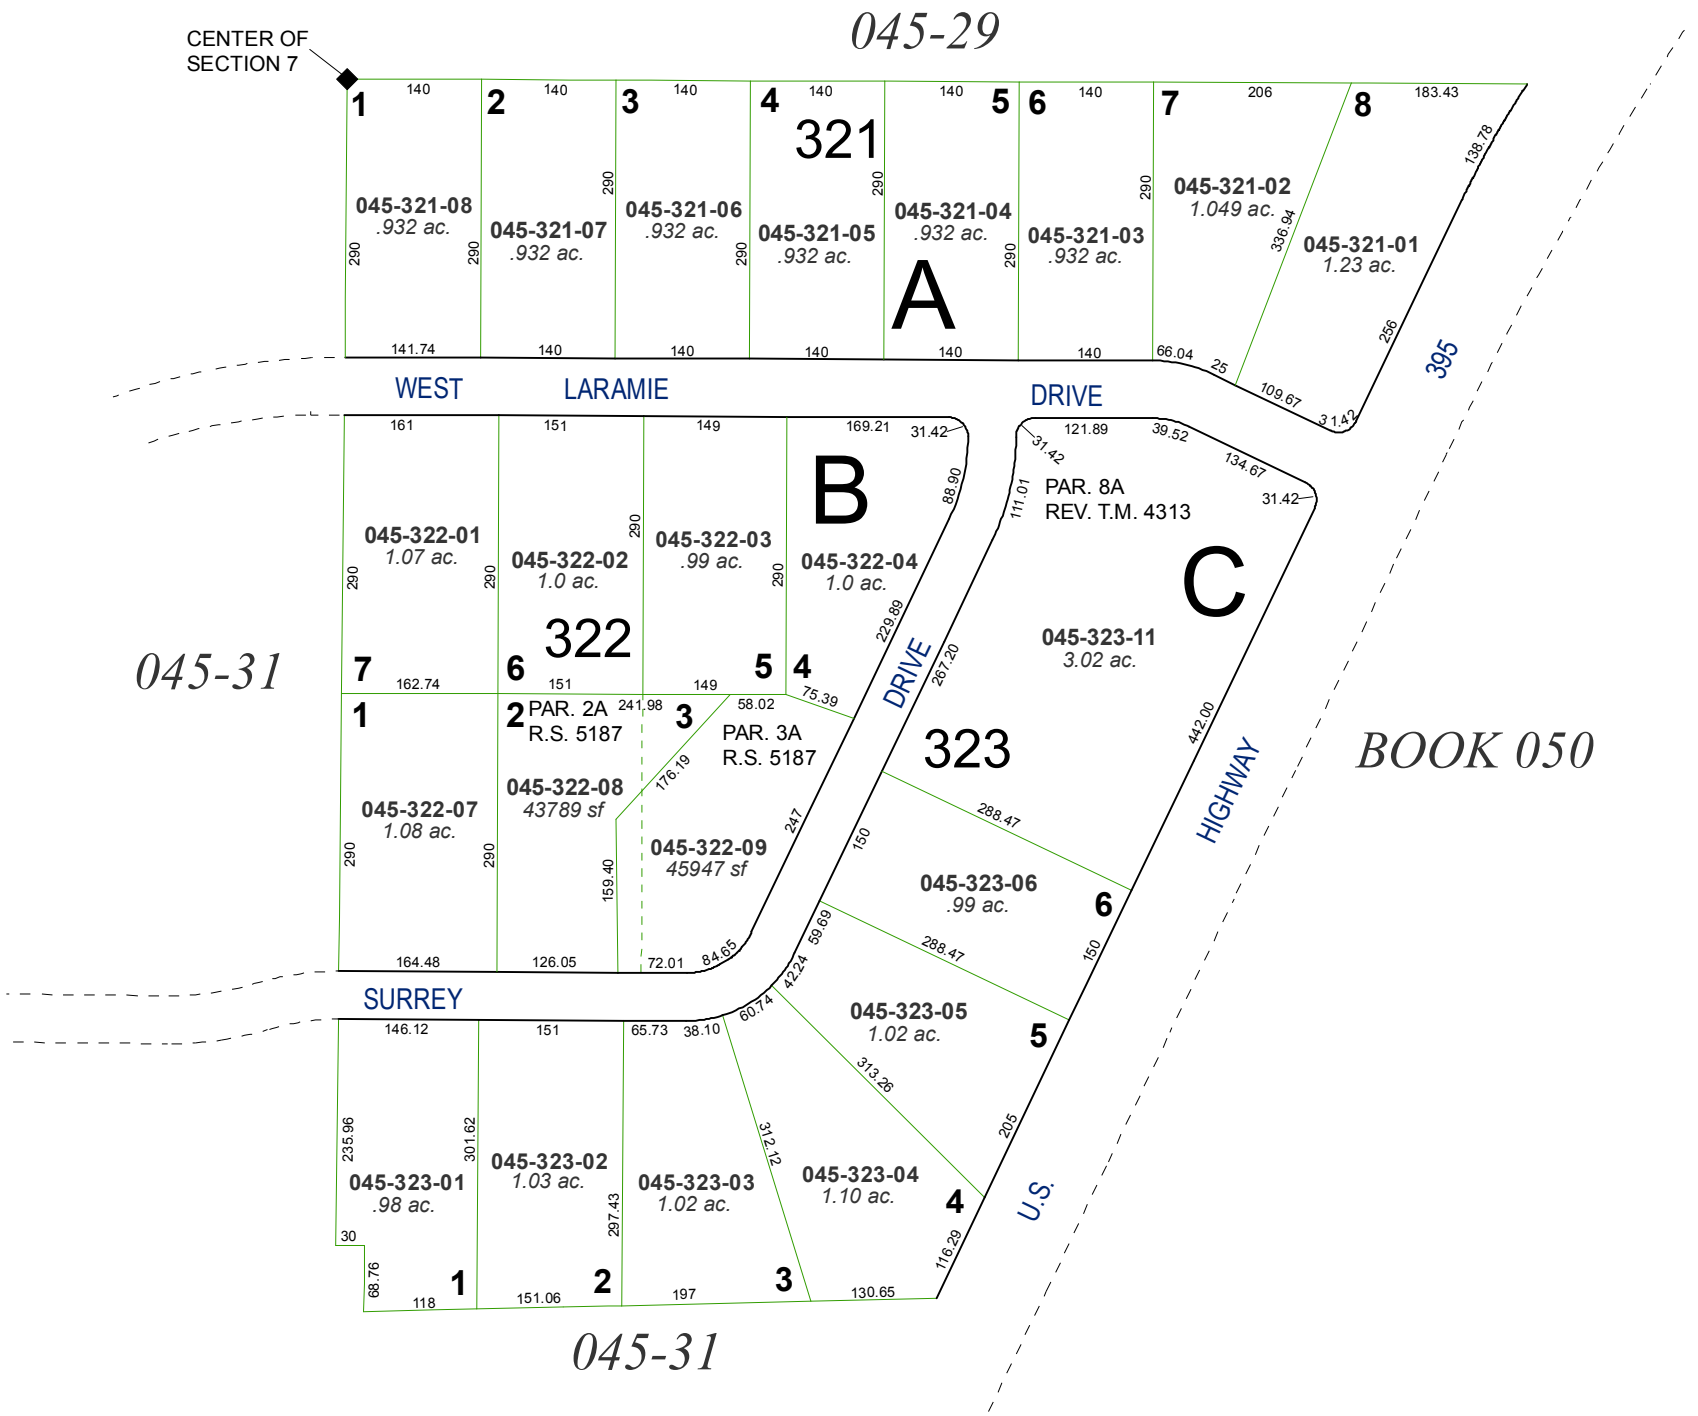


Assessor's Map Number
045-32

STATE OF NEVADA
WASHOE COUNTY
ASSESSOR'S OFFICE
Joshua G. Wilson, Assessor
1001 East Ninth Street
Building D
Reno, Nevada 89512
(775) 328-2231

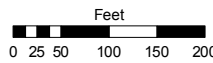

1 inch = 200 feet

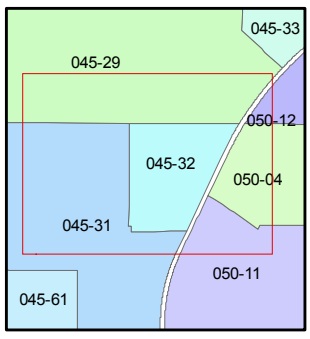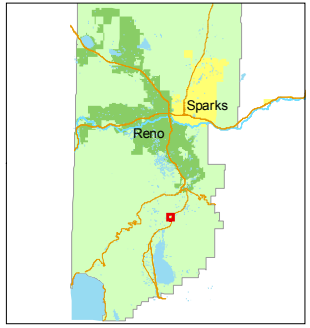

created by: NLH 12/02/2009

last updated: CFB 03/11/2011

area previously shown on map(s)

NOTE: This map was prepared for the use of the Washoe County Assessor for assessment and illustrative purposes only. It does not represent a survey of the premises. No liability is assumed as to the sufficiency or accuracy of the data delineated hereon.