


(#3314)
BENNINGTON COURT (THE WOODS - PHASE 3)
POR. NE¼ SEC. 15, T17N - R19E

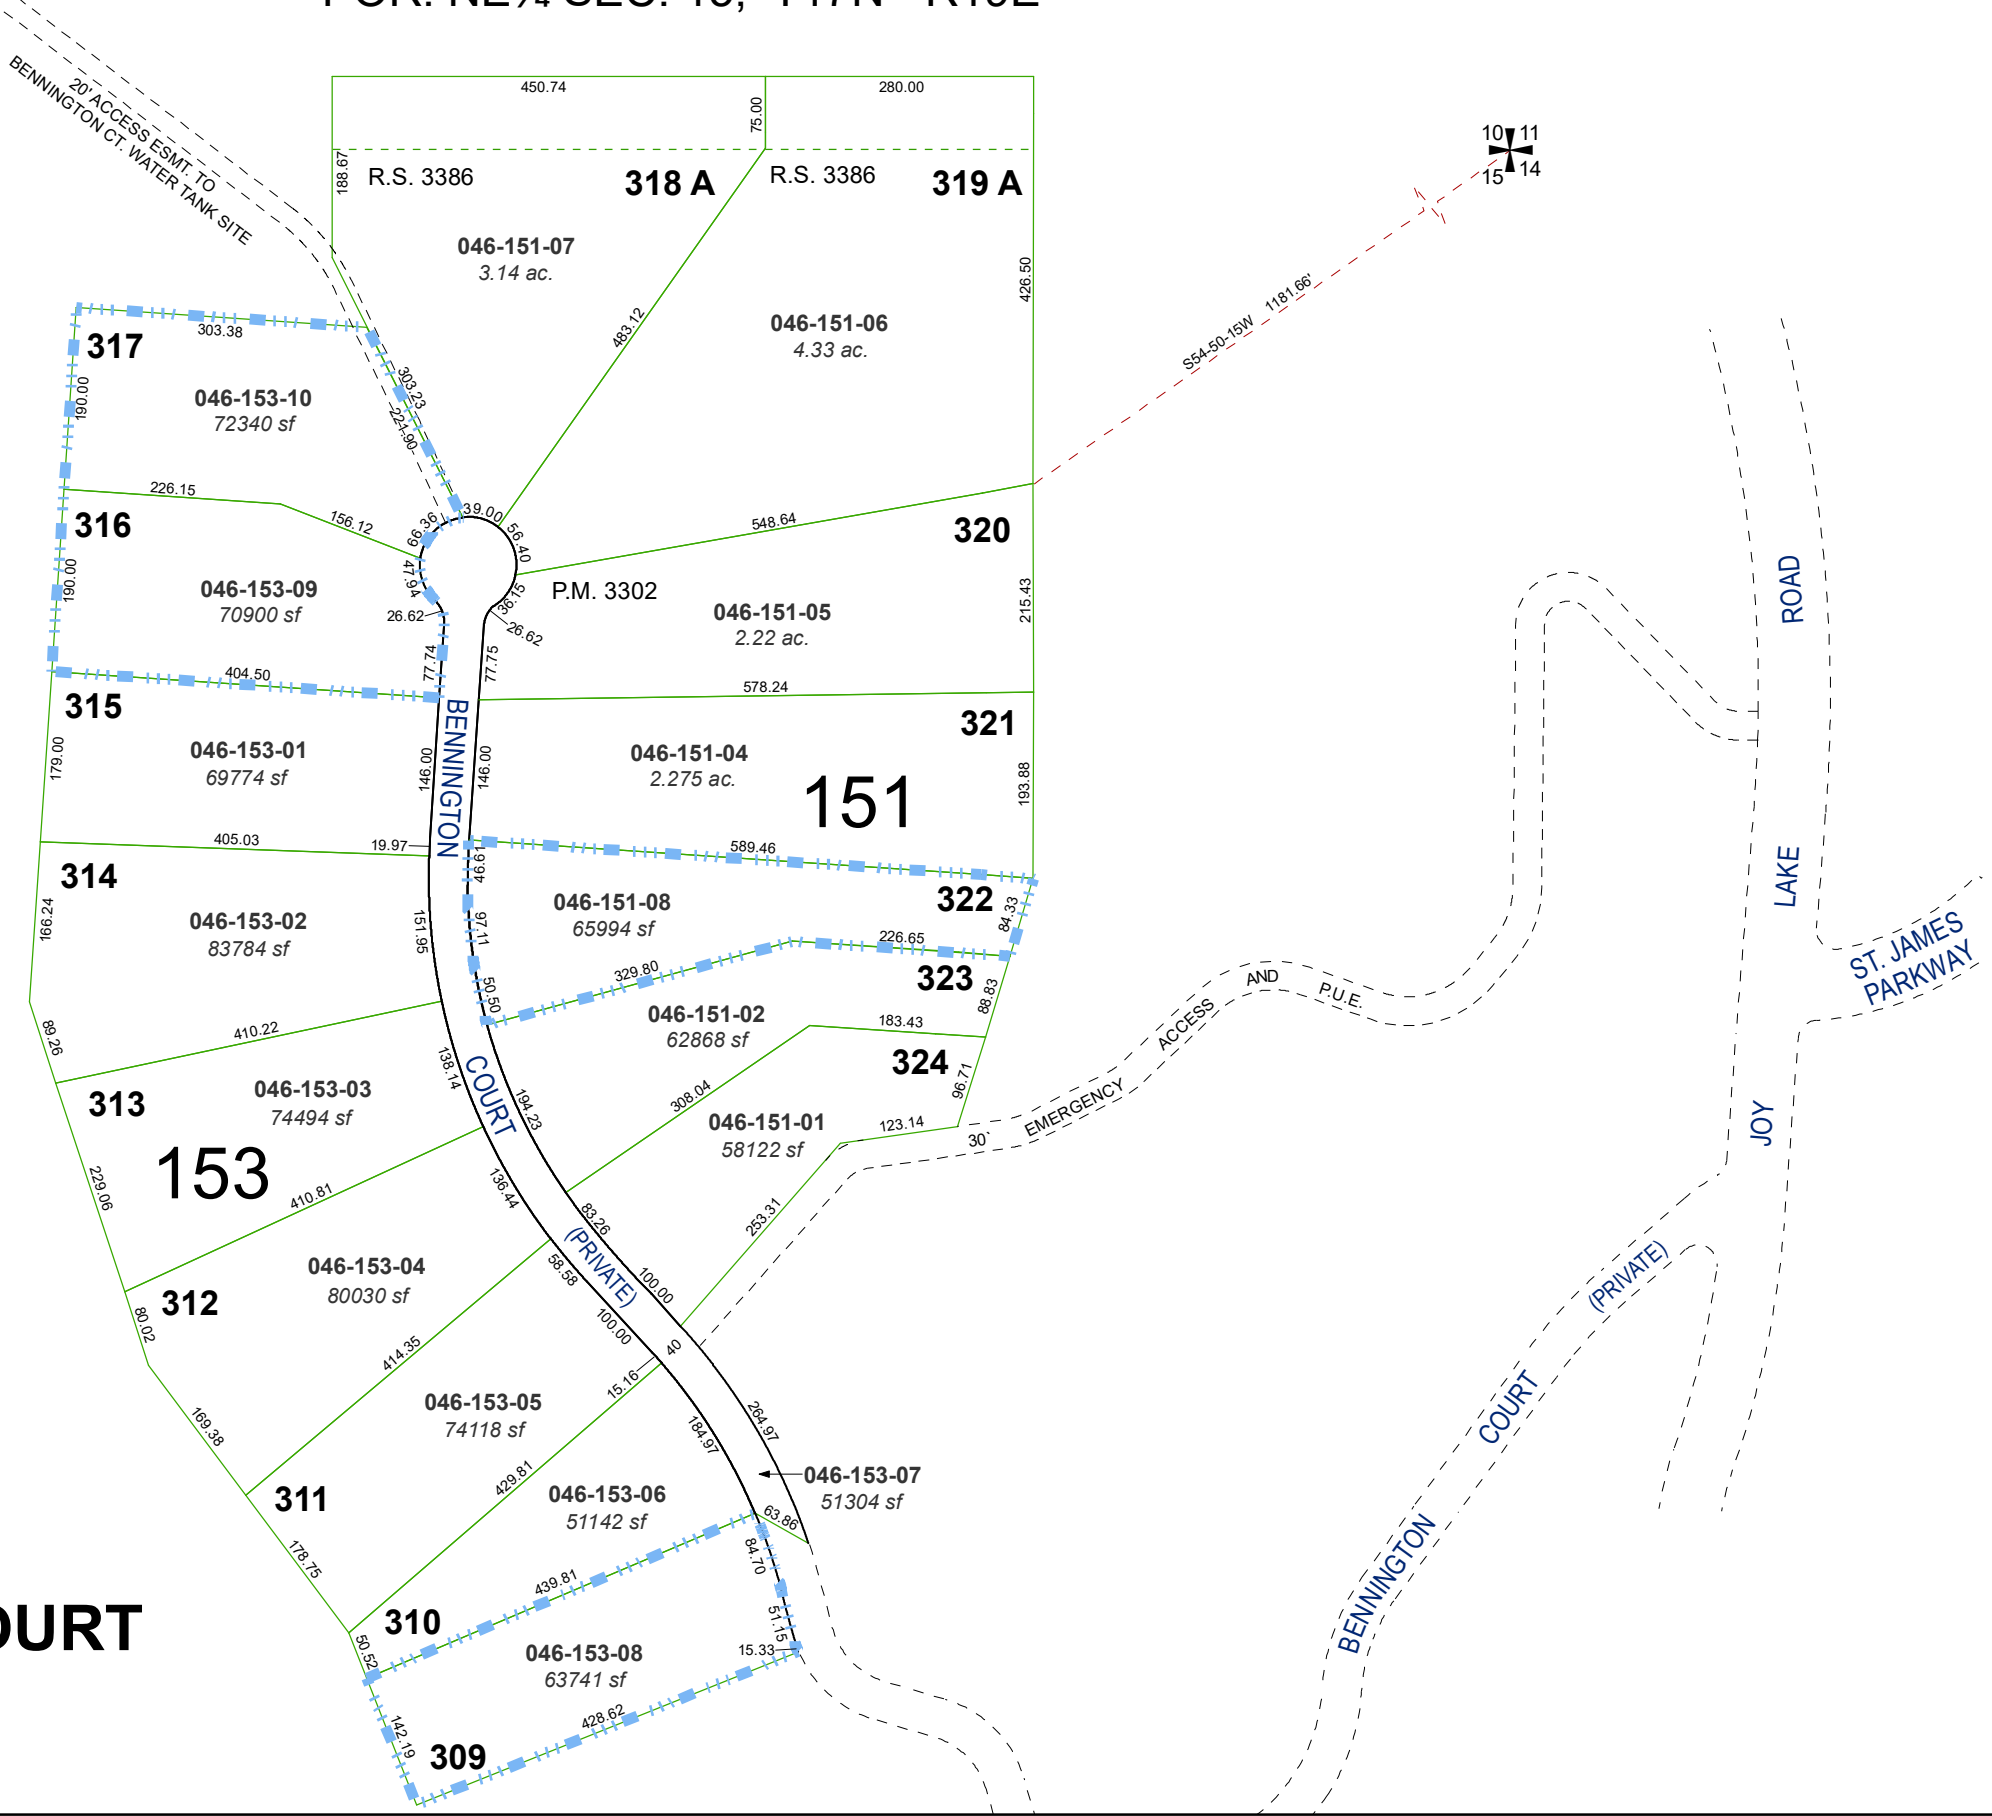


 = (#5331)
**BENNINGTON COURT
UNIT 2**



Assessor's Map Number

046-15

STATE OF NEVADA
WASHOE COUNTY
ASSESSOR'S OFFICE
1001 East Ninth Street, Building D
Reno, Nevada 89512
(775) 328-2231

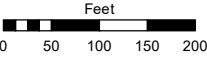

1 inch = 200 feet

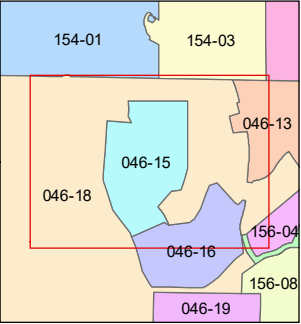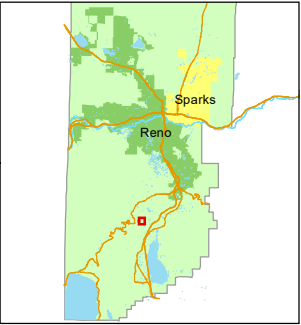

created by: TWT 10/19/2011

updated: KSB 06/12/13 SR 07/01/19

area previously shown on map(s):

046-06, 046-18

NOTE: This map was prepared for the use of the Washoe County Assessor for assessment and illustrative purposes only. It does not represent a survey of the premises. No liability is assumed as to the sufficiency or accuracy of the data delineated hereon.