


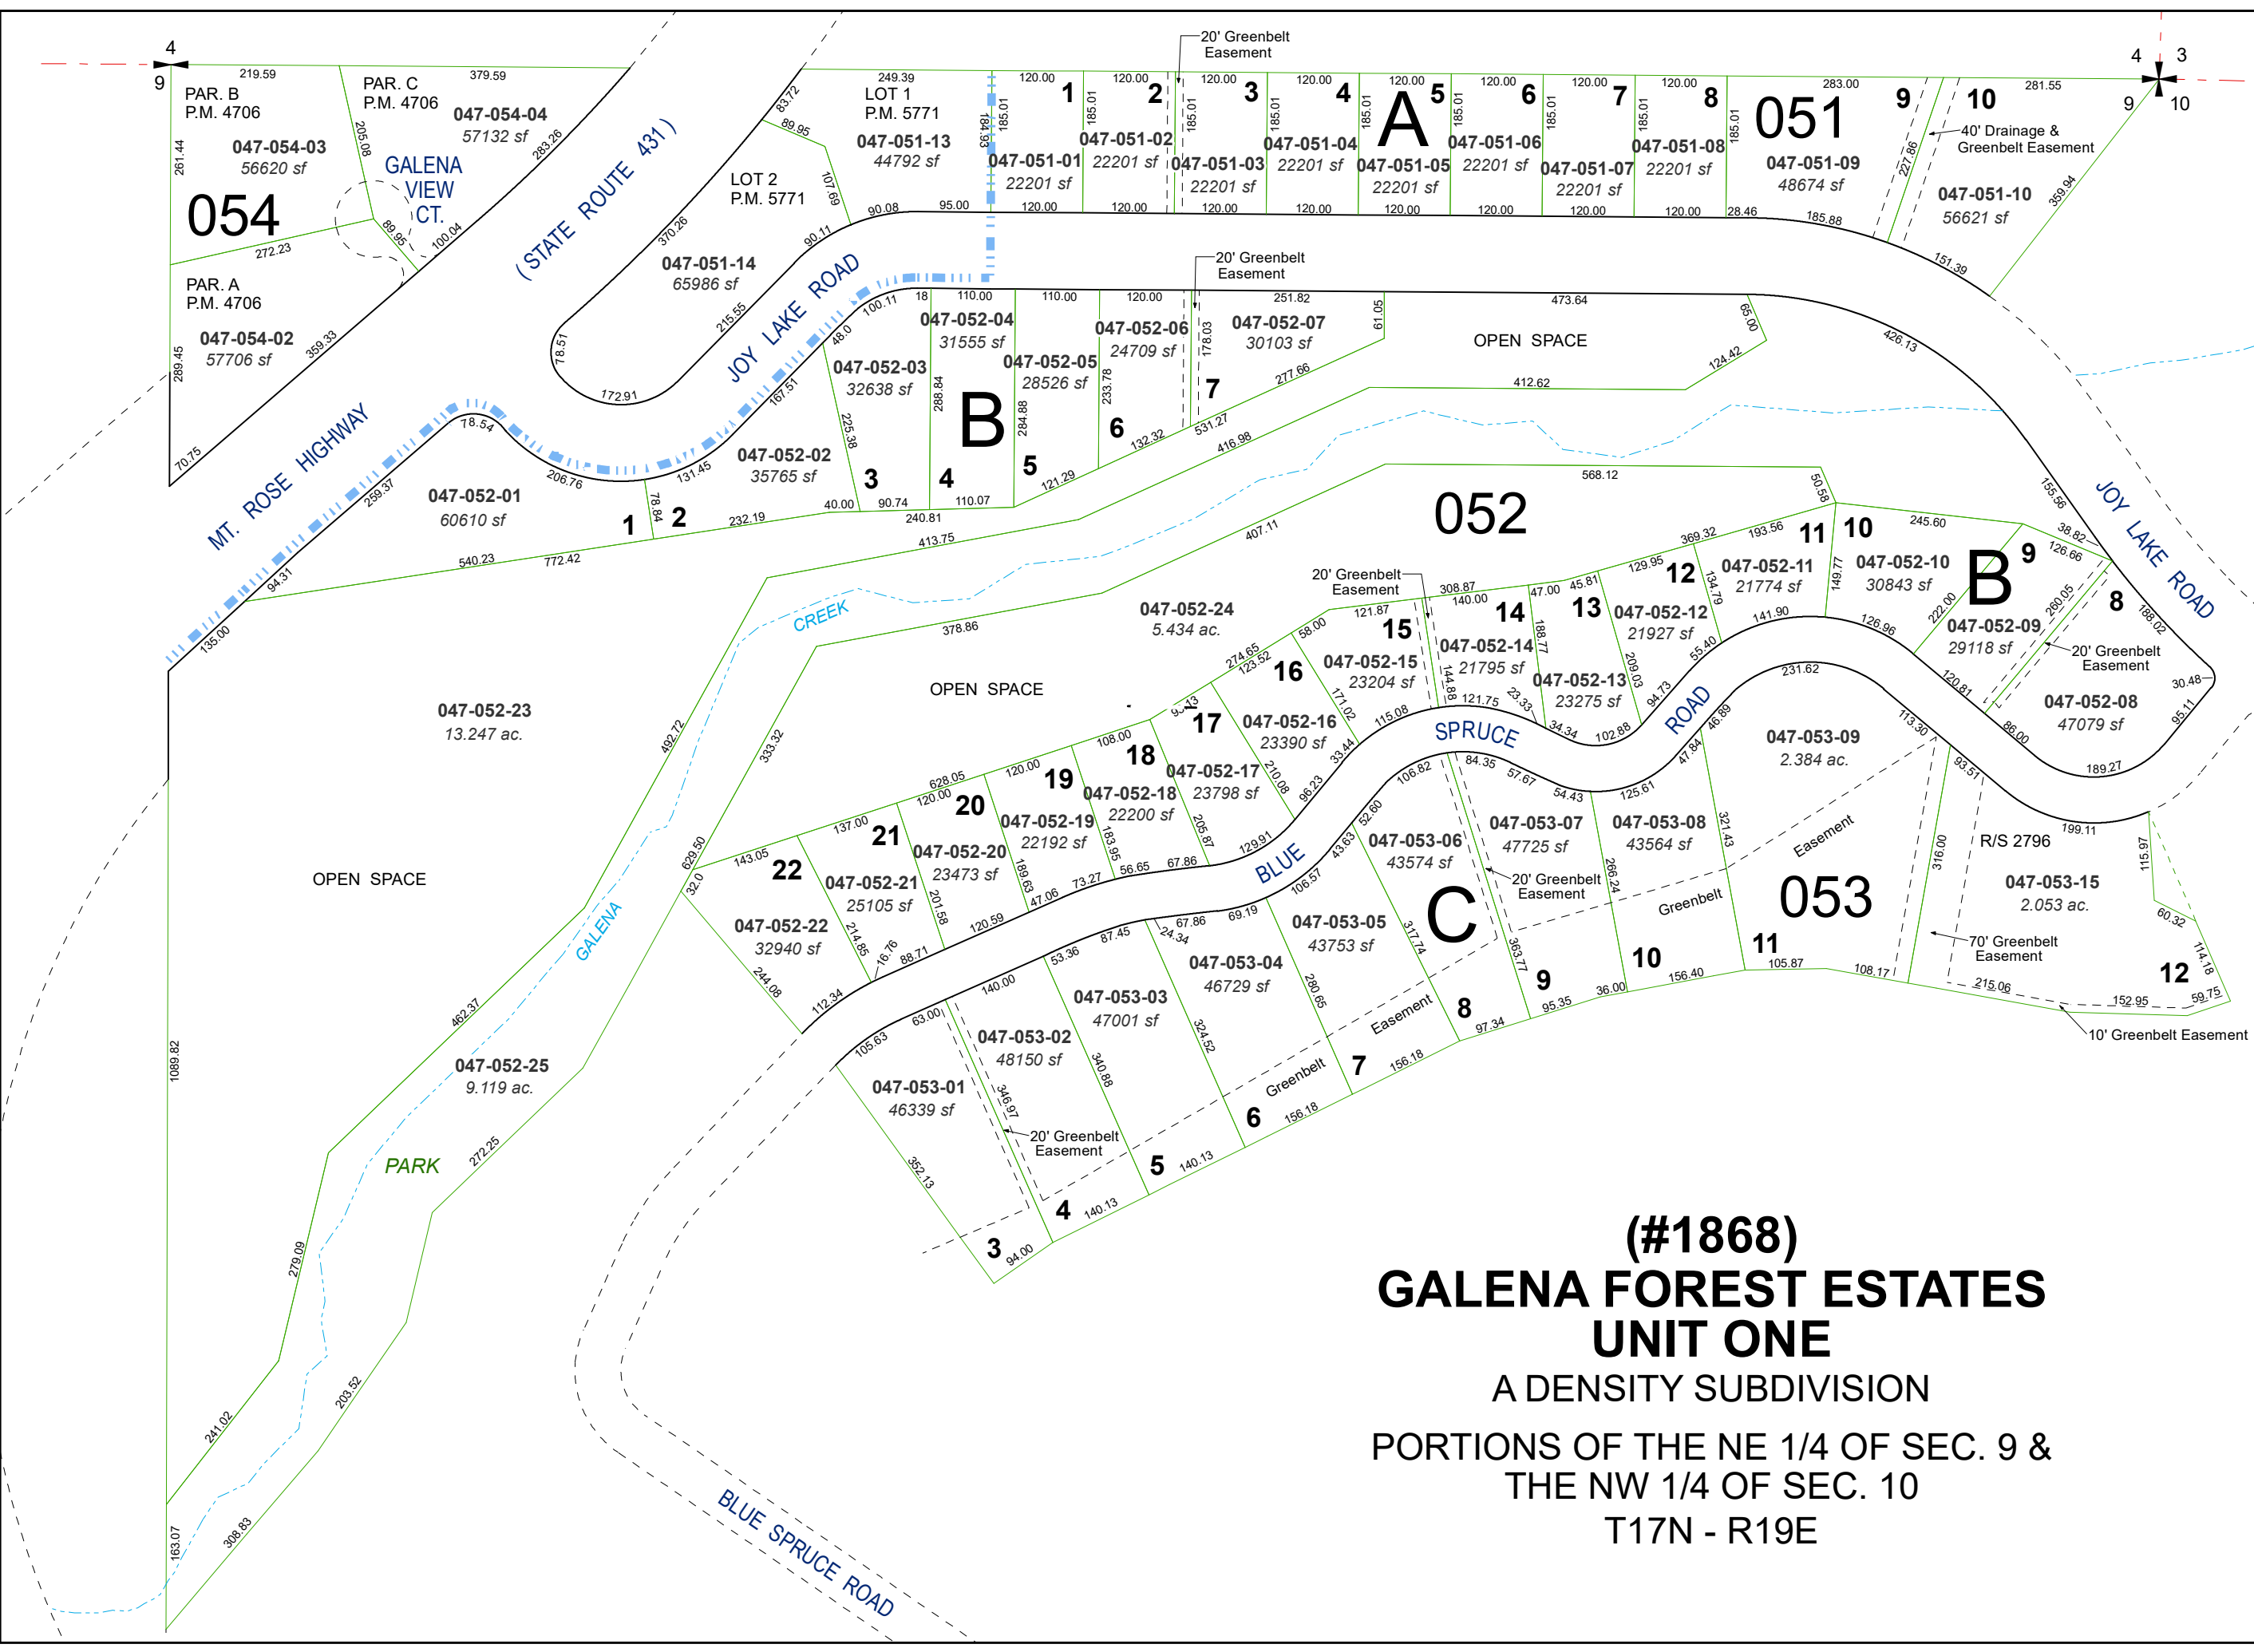

Assessor's Map Number

047-05



STATE OF NEVADA
WASHOE COUNTY
ASSESSOR'S OFFICE

1001 East Ninth Street, Building D
Reno, Nevada 89512
(775) 328-2231



Feet
0 40 80 120 160 200

1 inch = 200 feet

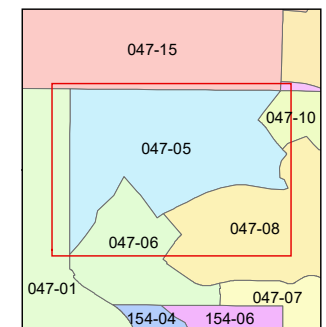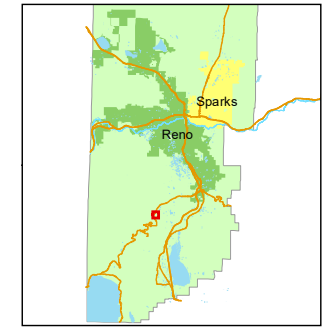

created by: KSB 4/3/2012

updated: JKF 6/27/25

area previously shown on map(s):
045-48

NOTE: This map was prepared for the use of the Washoe County Assessor for assessment and illustrative purposes only. It does not represent a survey of the premises. No liability is assumed as to the sufficiency or accuracy of the data delineated hereon.

(#1868)
GALENA FOREST ESTATES
UNIT ONE
A DENSITY SUBDIVISION
PORTIONS OF THE NE 1/4 OF SEC. 9 &
THE NW 1/4 OF SEC. 10
T17N - R19E