


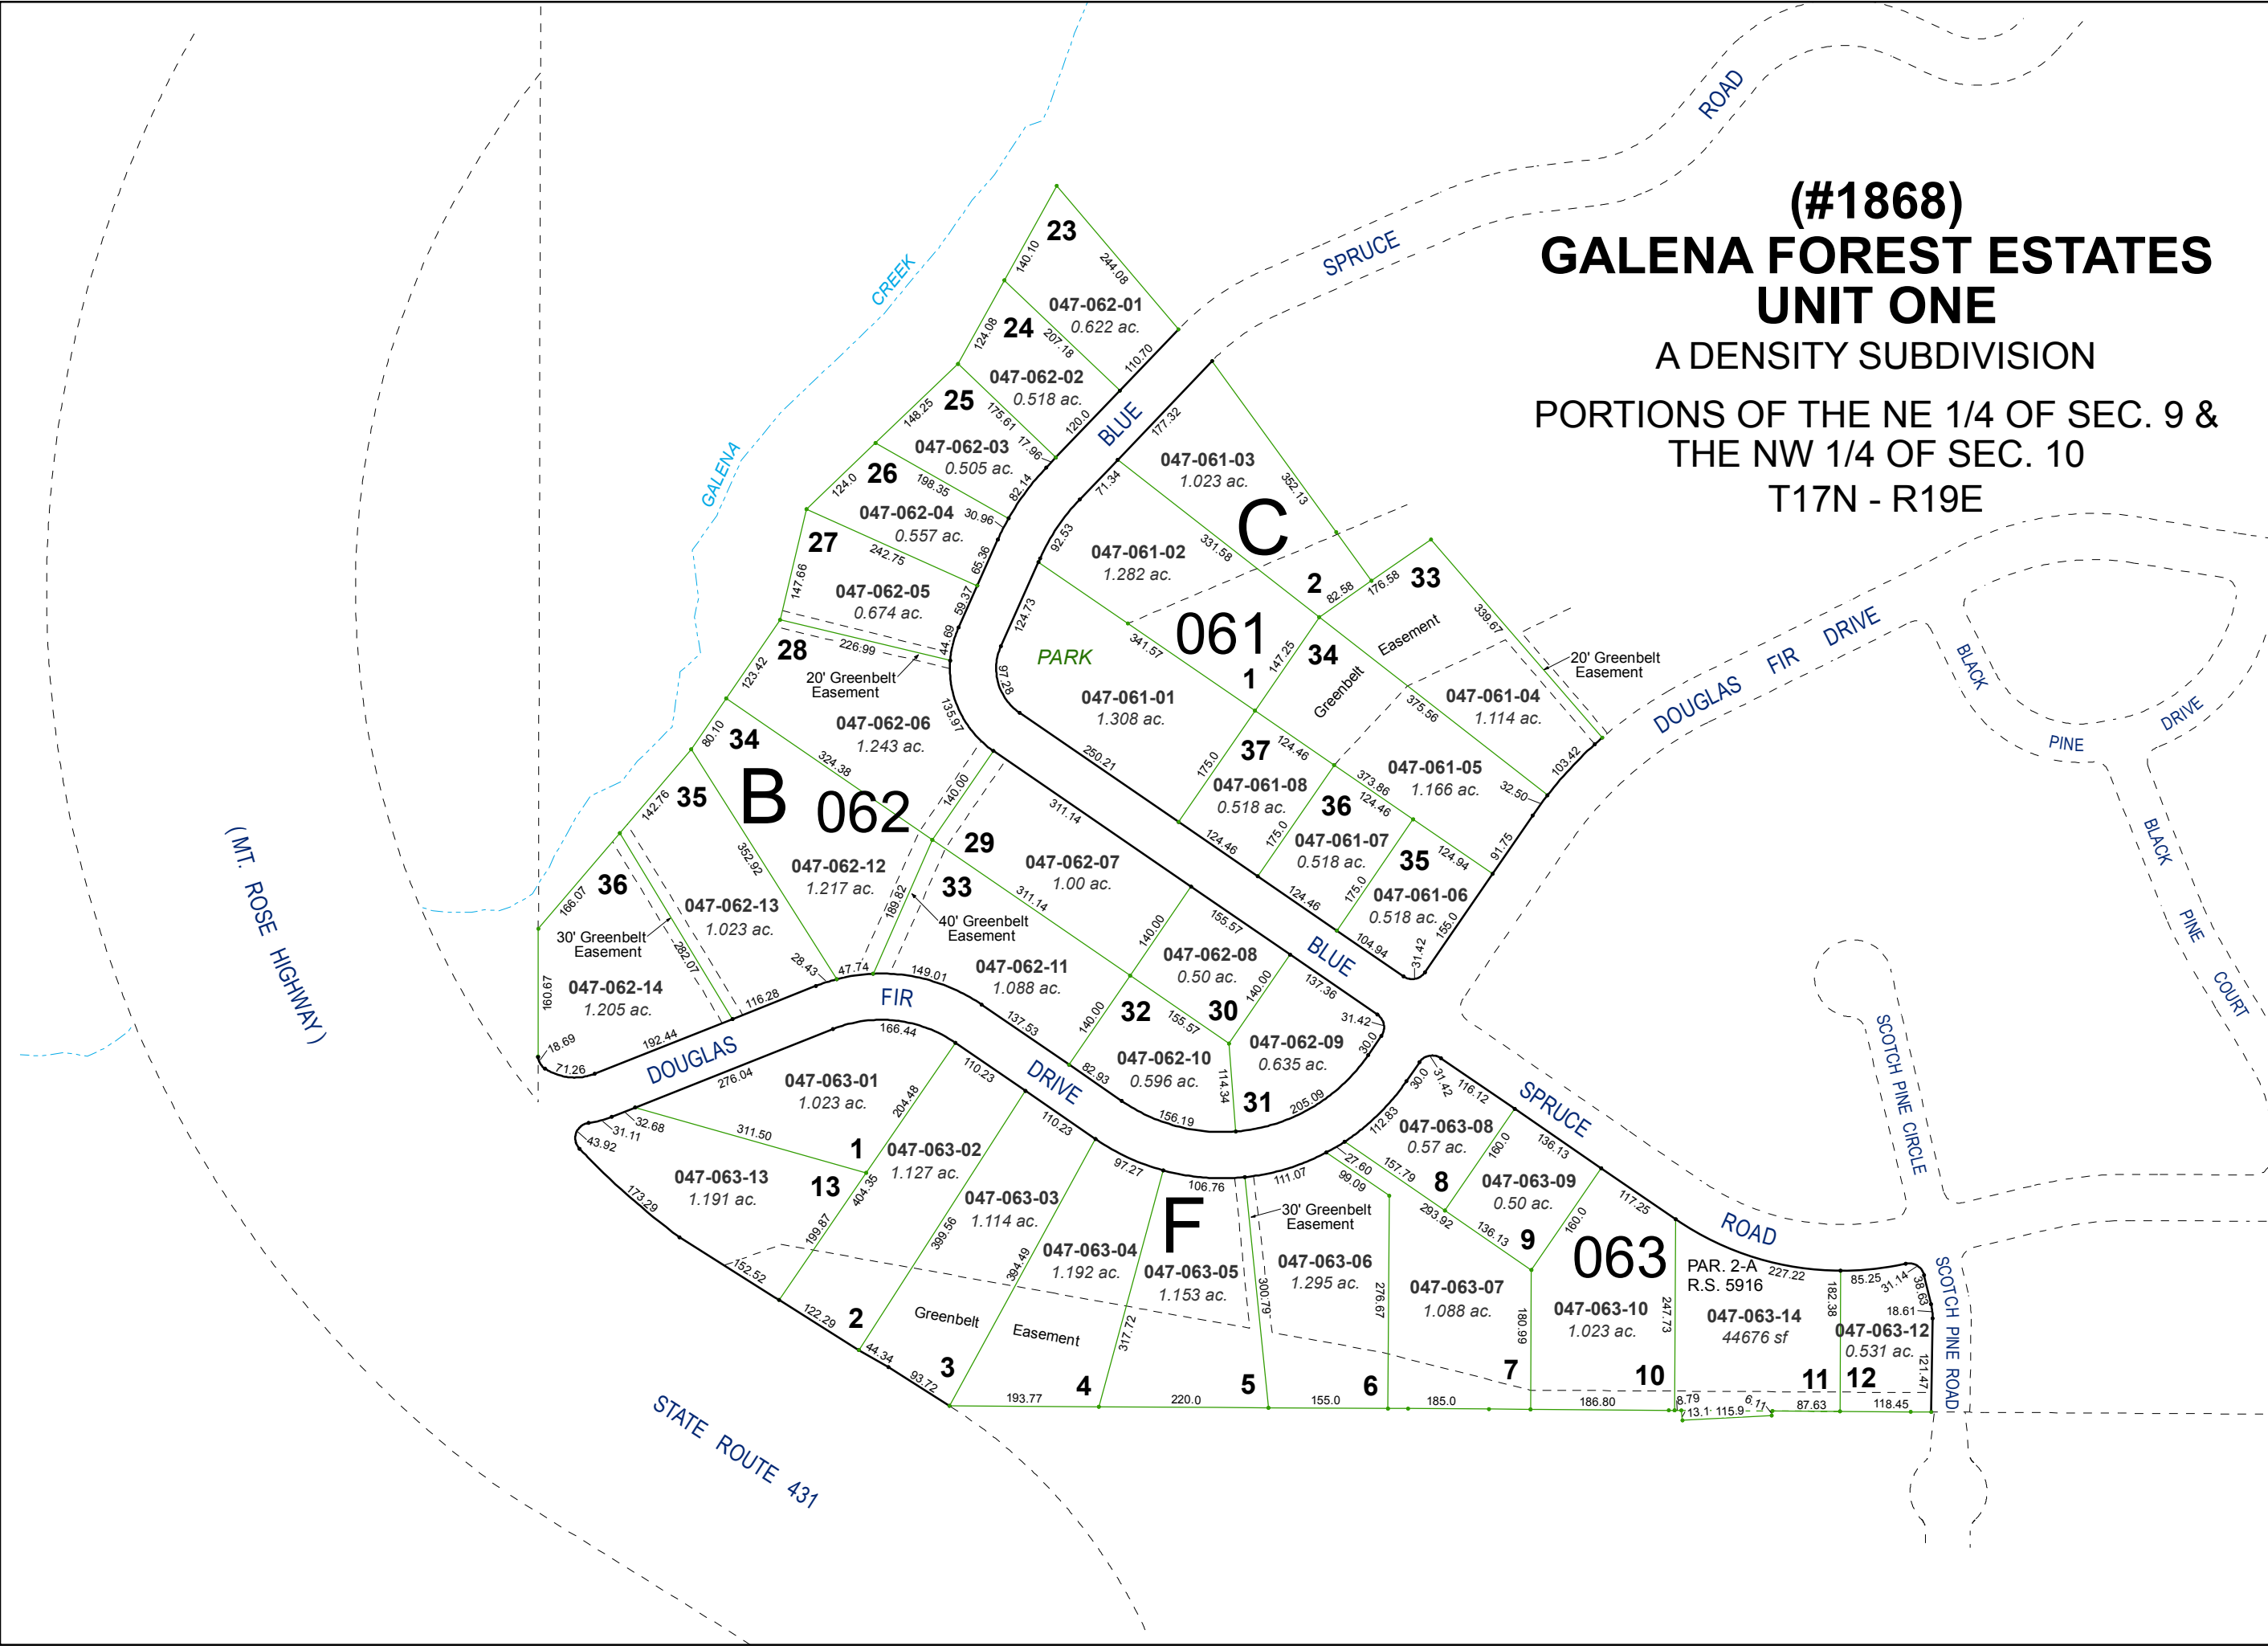


(#1868)
GALENA FOREST ESTATES
UNIT ONE
 A DENSITY SUBDIVISION
 PORTIONS OF THE NE 1/4 OF SEC. 9 &
 THE NW 1/4 OF SEC. 10
 T17N - R19E

Assessor's Map Number



047-06

STATE OF NEVADA
WASHOE COUNTY
ASSESSOR'S OFFICE
 Michael E. Clark, Assessor

1001 East Ninth Street
 Building D
 Reno, Nevada 89512
 (775) 328-2231

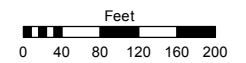

1 inch = 200 feet

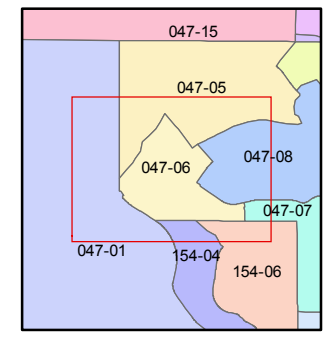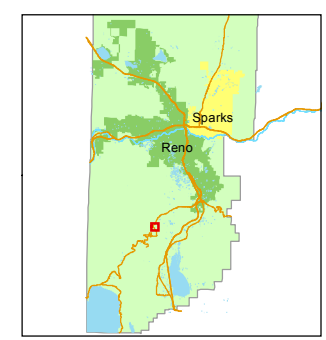

created by: **KSB 4/3/2012**

last updated: **JKF 2/21/18**

area previously shown on map(s)
045-48

NOTE: This map was prepared for the use of the Washoe County Assessor for assessment and illustrative purposes only. It does not represent a survey of the premises. No liability is assumed as to the sufficiency or accuracy of the data delineated hereon.