


EAST 1/2 & SW 1/4 OF NW 1/4 SECTION 29
T18N - R19E

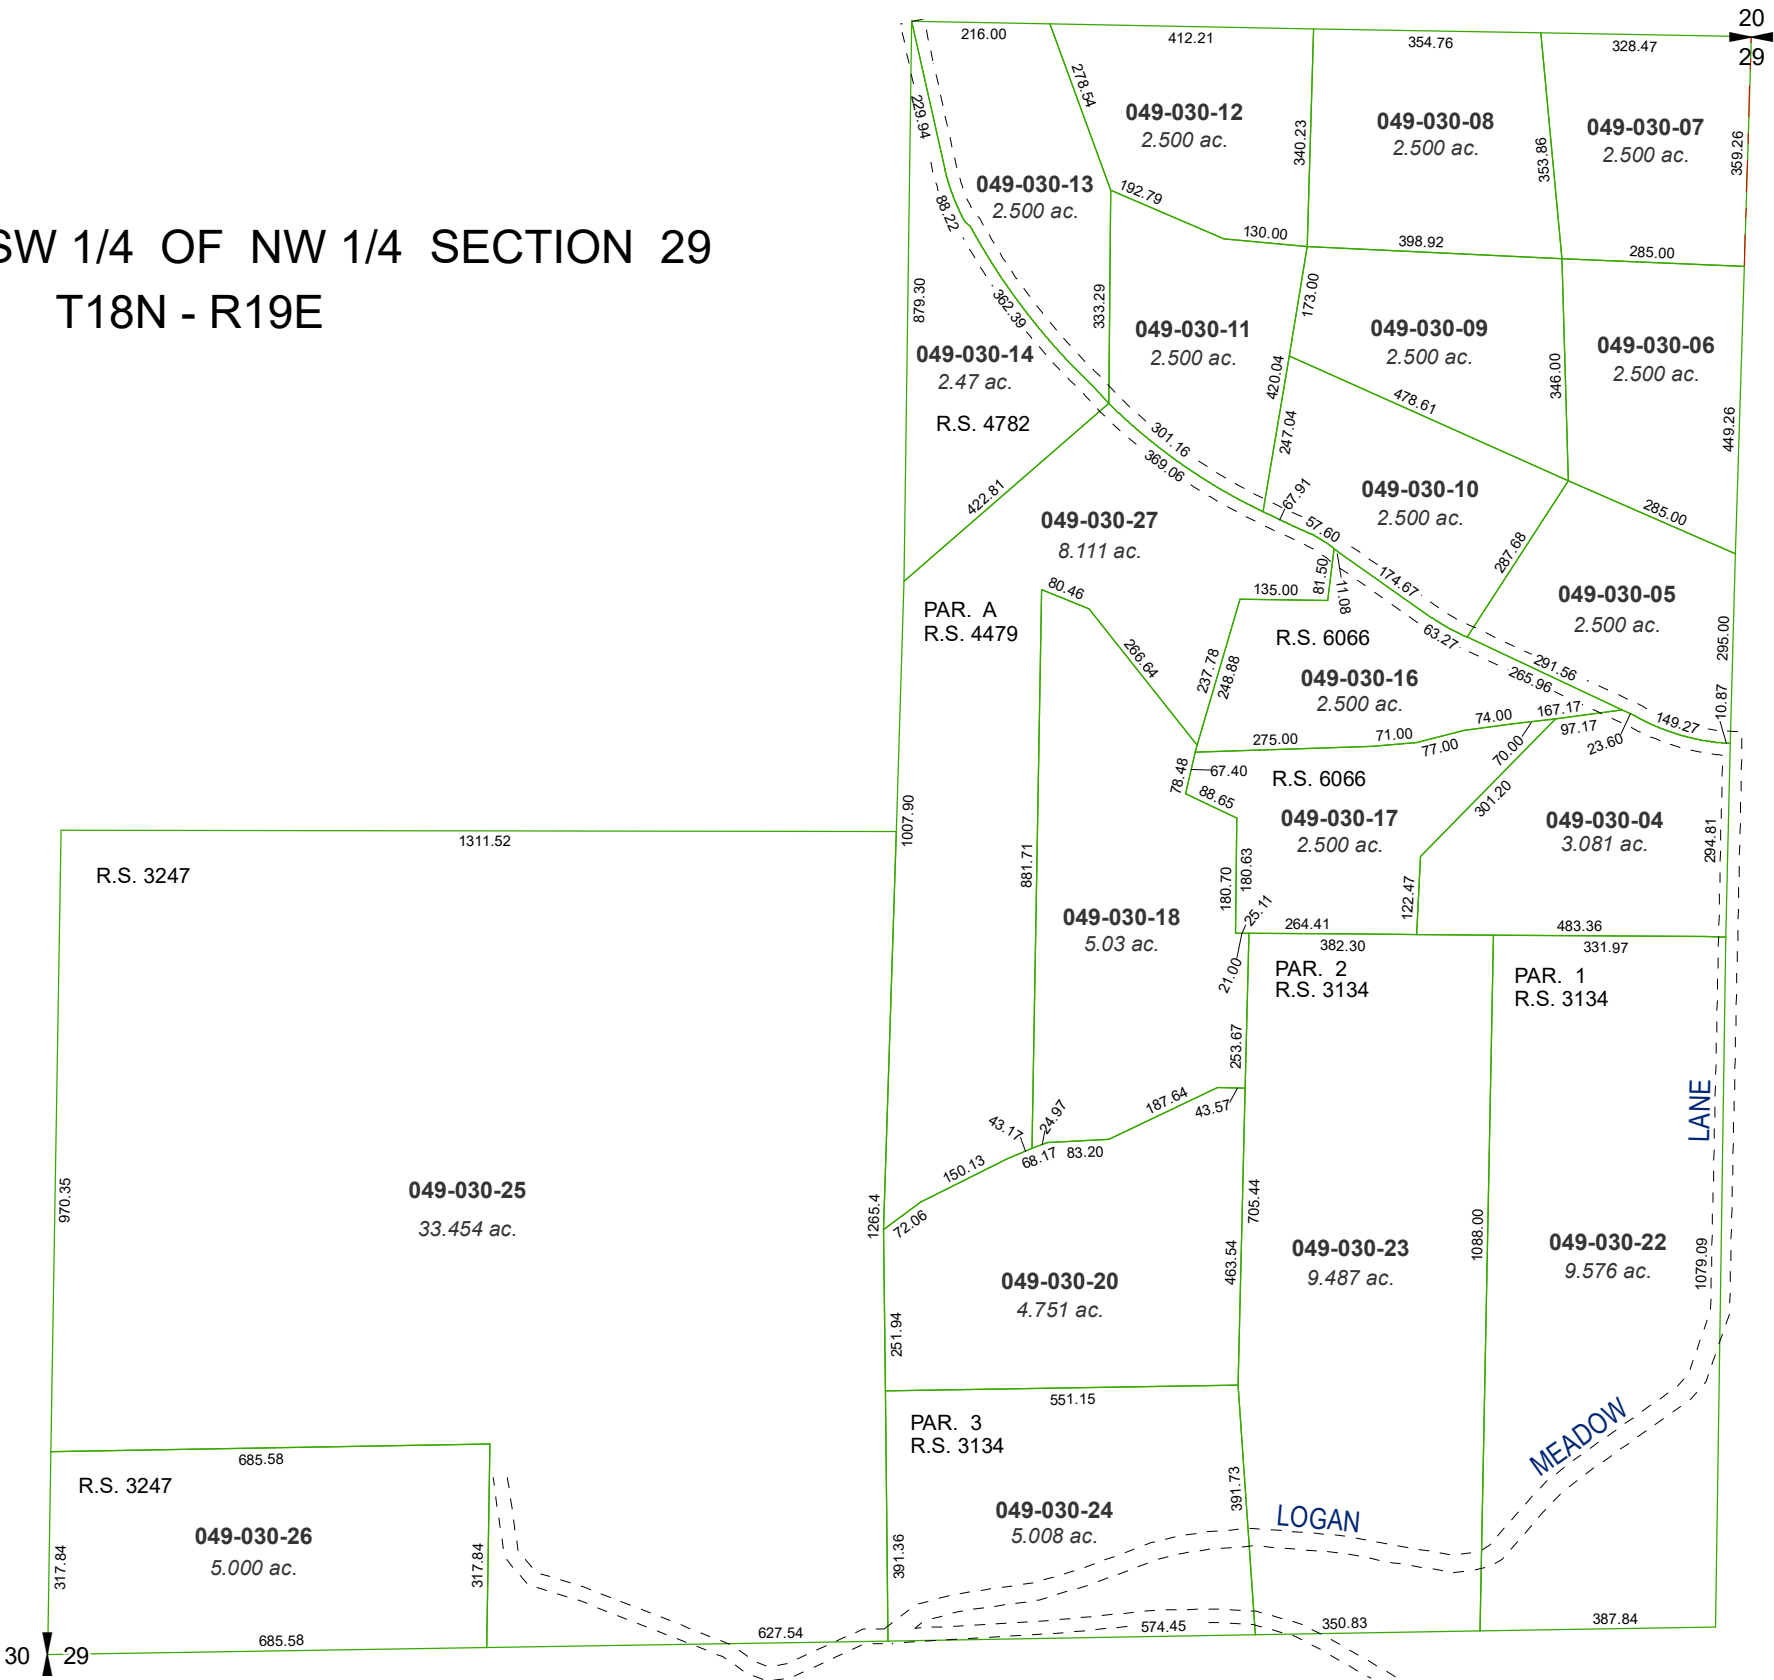


NOTE: LOGAN MEADOW LN. HAS BEEN DIGITIZED FROM AERIAL PHOTOS

Assessor's Map Number



049-03

STATE OF NEVADA
WASHOE COUNTY
ASSESSOR'S OFFICE

1001 East Ninth Street, Building D
Reno, Nevada 89512
(775) 328-2231

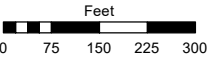

1 inch = 300 feet

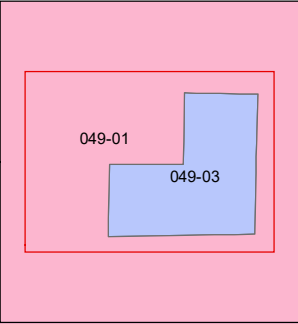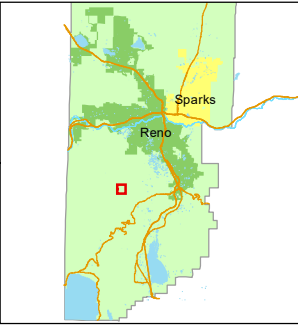

created by: JKF 4/24/2018

updated: JKF 11/15/22

area previously shown on map(s):

45-01 & 45-08

NOTE: This map was prepared for the use of the Washoe County Assessor for assessment and illustrative purposes only. It does not represent a survey of the premises. No liability is assumed as to the sufficiency or accuracy of the data delineated hereon.