


(#2586)
THOMAS CREEK ESTATES UNIT NO. 3-E
PORTION NE 1/4 SECTION 24
T18 N - R19E

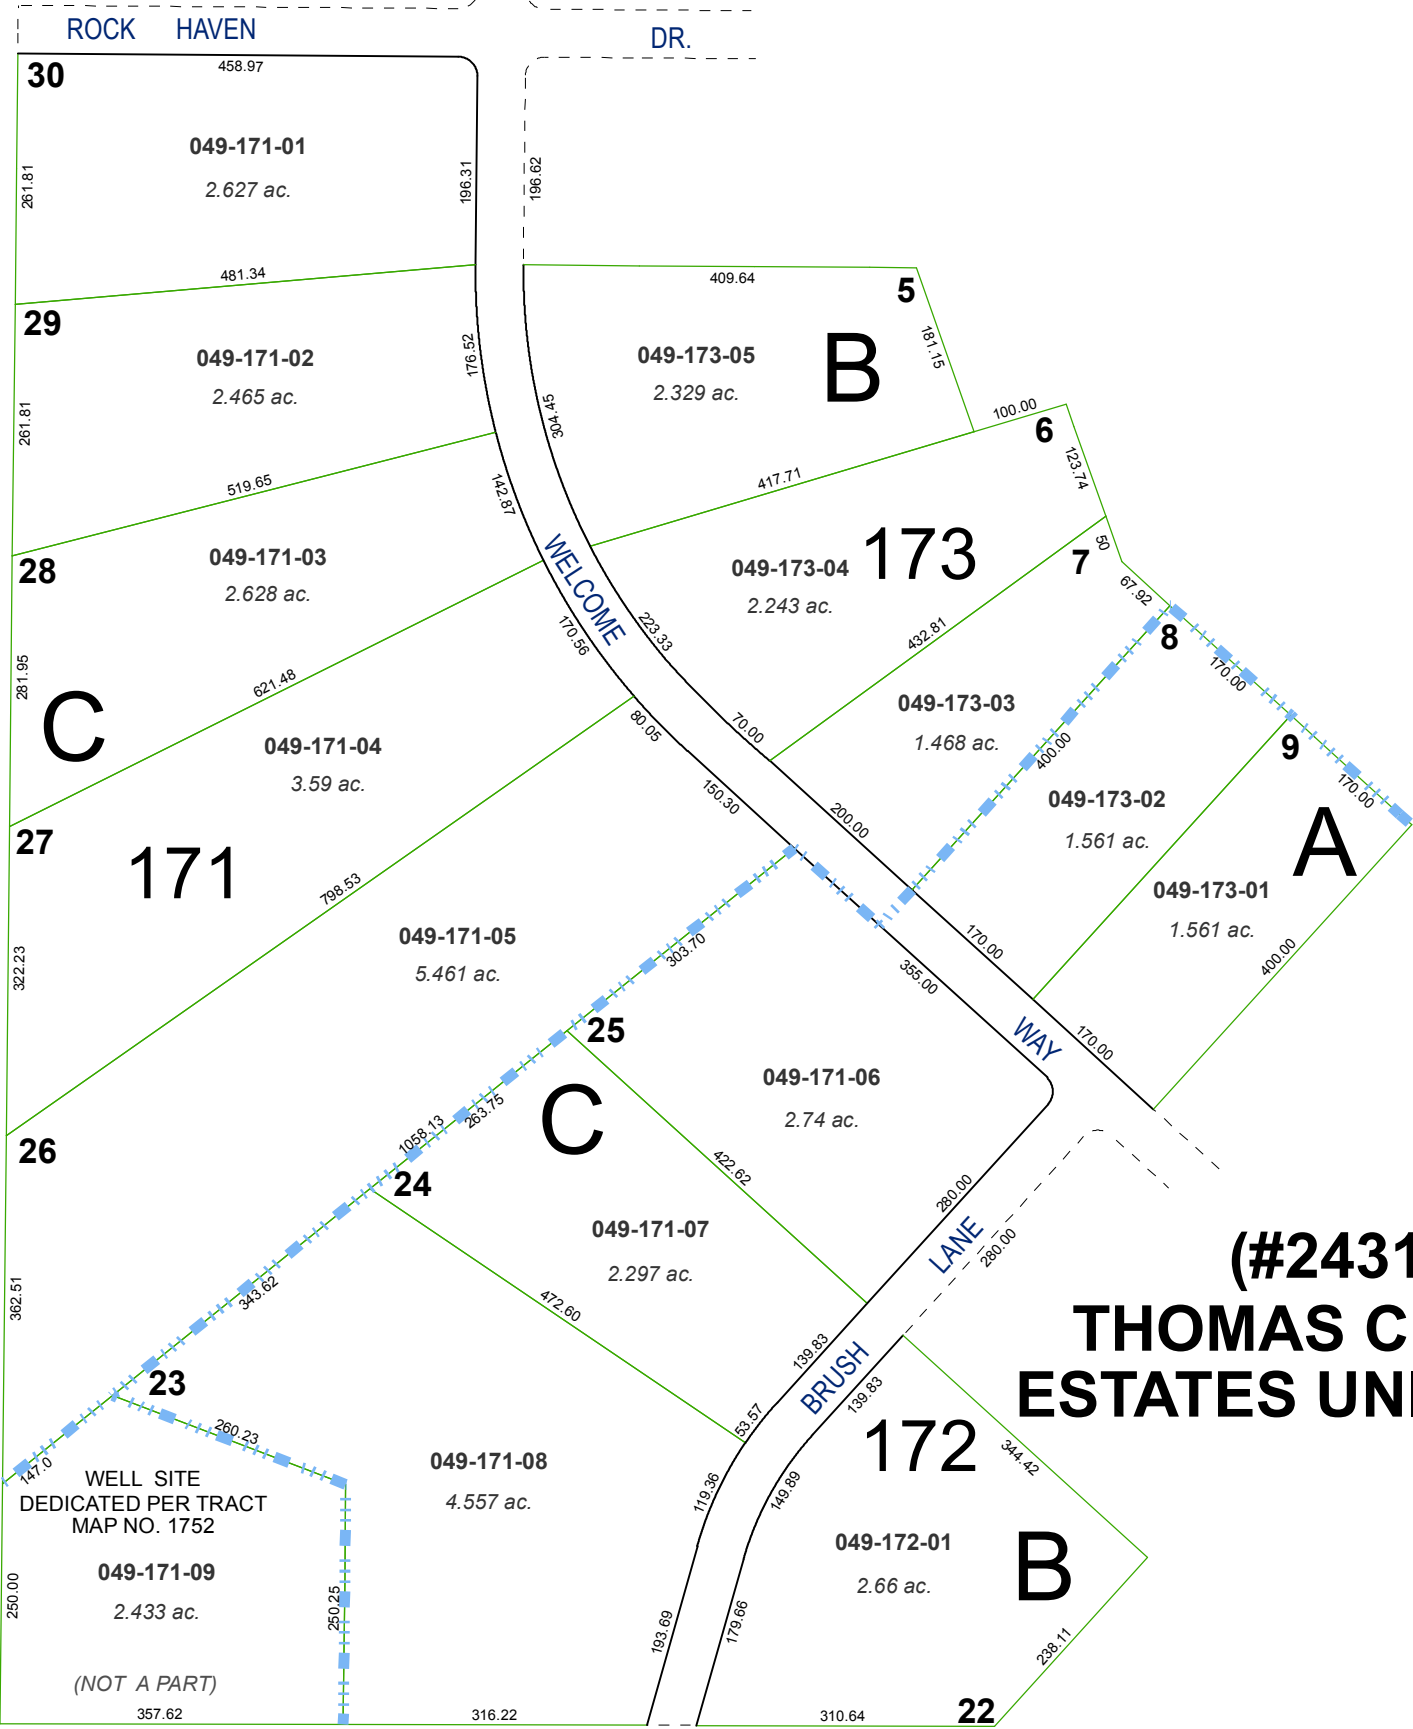

(#2431)
**THOMAS CREEK
ESTATES UNIT NO. 3-D**

Assessor's Map Number



049-17

STATE OF NEVADA
WASHOE COUNTY
ASSESSOR'S OFFICE
1001 East Ninth Street, Building D
Reno, Nevada 89512
(775) 328-2231



Feet
0 60 120 180

1 inch = 200 feet

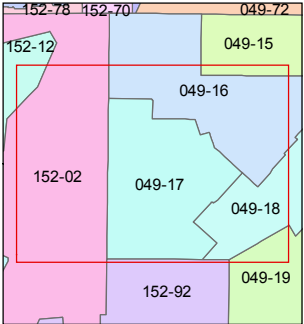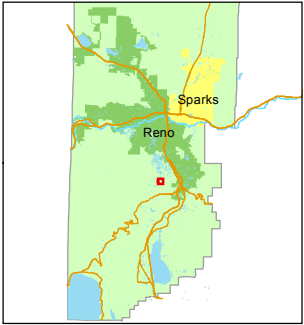

created by: JKF 04/24/2018

updated: _____

area previously shown on map(s): _____

NOTE: This map was prepared for the use of the Washoe County Assessor for assessment and illustrative purposes only. It does not represent a survey of the premises. No liability is assumed as to the sufficiency or accuracy of the data delineated hereon.